


SECTION ALONG RIGHT LANE CONTROL LINE

SECTION AT END BENTS AND BENT ARE TAKEN AT RIGHT ANGLES

220'-0" (TOTAL LENGTH OF BRIDGE) (FILL FACE TO FILL FACE)

107'-0" (SPAN A)

113'-0" (SPAN B)

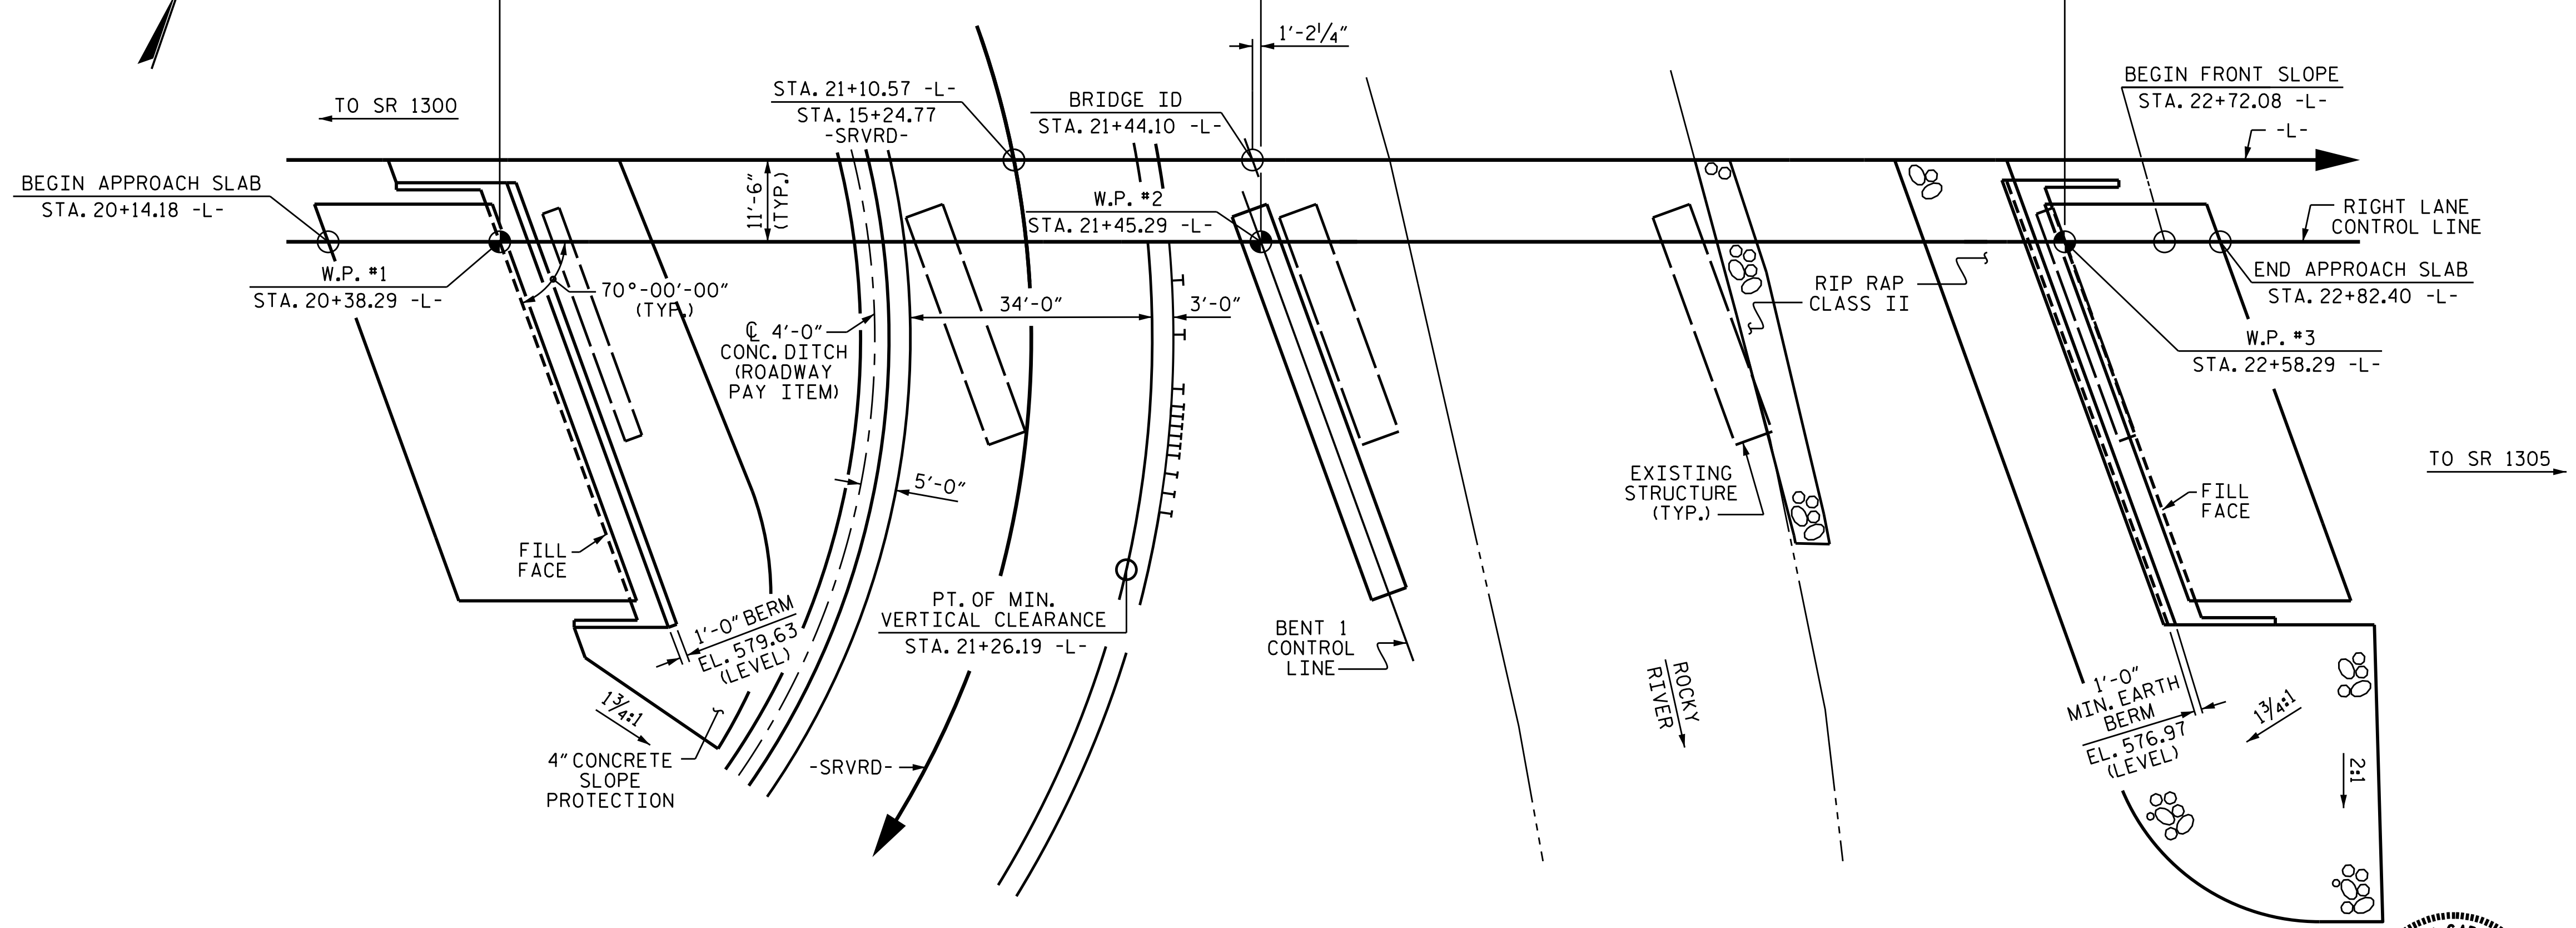

PLAN

PILES & DRILLED PIERS NOT SHOWN FOR CLARITY

I HEREBY CERTIFY THESE PLANS ARE THE AS-BUILT PLANS


HORIZONTAL CURVE DATA

PI STA. = 15+90.27 -SRVRD-
 Δ = 109°-02'-43.5" (RT)
 D = 44°-04'-25.2"
 L = 247.42'
 T = 182.41'
 R = 130.00'

PROJECT NO. B-5123
 CABARRUS COUNTY
 STATION: 21+44.10 -L-

SHEET 1 OF 3 REPLACES BRIDGE #14

STATE OF NORTH CAROLINA
 DEPARTMENT OF TRANSPORTATION
 RALEIGH
GENERAL DRAWING
 FOR BRIDGE ON US 29
 ROCKY RIVER & SERVICE RD.
 BETWEEN SR 1300 AND SR 1305
 (RIGHT LANE)

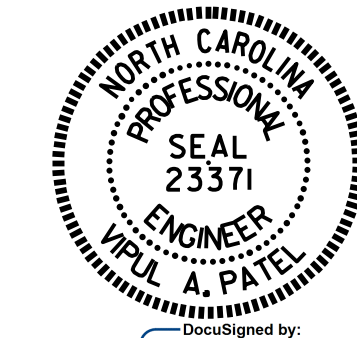

DocuSigned by:
 Emily E. Murray
 CA897AEDC684ED...
 3/1/2016

DocuSigned by:
 Vipul A. Patel
 1C157DE15D464AA...
 3/1/2016

DOCUMENT NOT CONSIDERED FINAL UNLESS ALL SIGNATURES COMPLETED

REVISIONS				SHEET NO.		
NO.	BY:	DATE:	NO.	BY:	DATE:	TOTAL SHEETS
1			3			74
2			4			

DRAWN BY : N.D. AIUTO DATE : 11/19/15
 CHECKED BY : K.D. LAYNE DATE : 11/20/15
 DESIGN ENGINEER OF RECORD: H.A. LOCKLEAR DATE : 12/7/15