



STATE OF NORTH CAROLINA DEPT. OF TRANSPORTATION DIVISION OF HIGHWAYS RALEIGH, N.C.  
ENGLISH DETAIL DRAWING FOR GUARDRAIL ANCHOR UNITS STRUCTURE ANCHOR UNITS RAIL ON BRIDGE - SUB REGIONAL TIER  
SHEET 2 OF 7 862d03

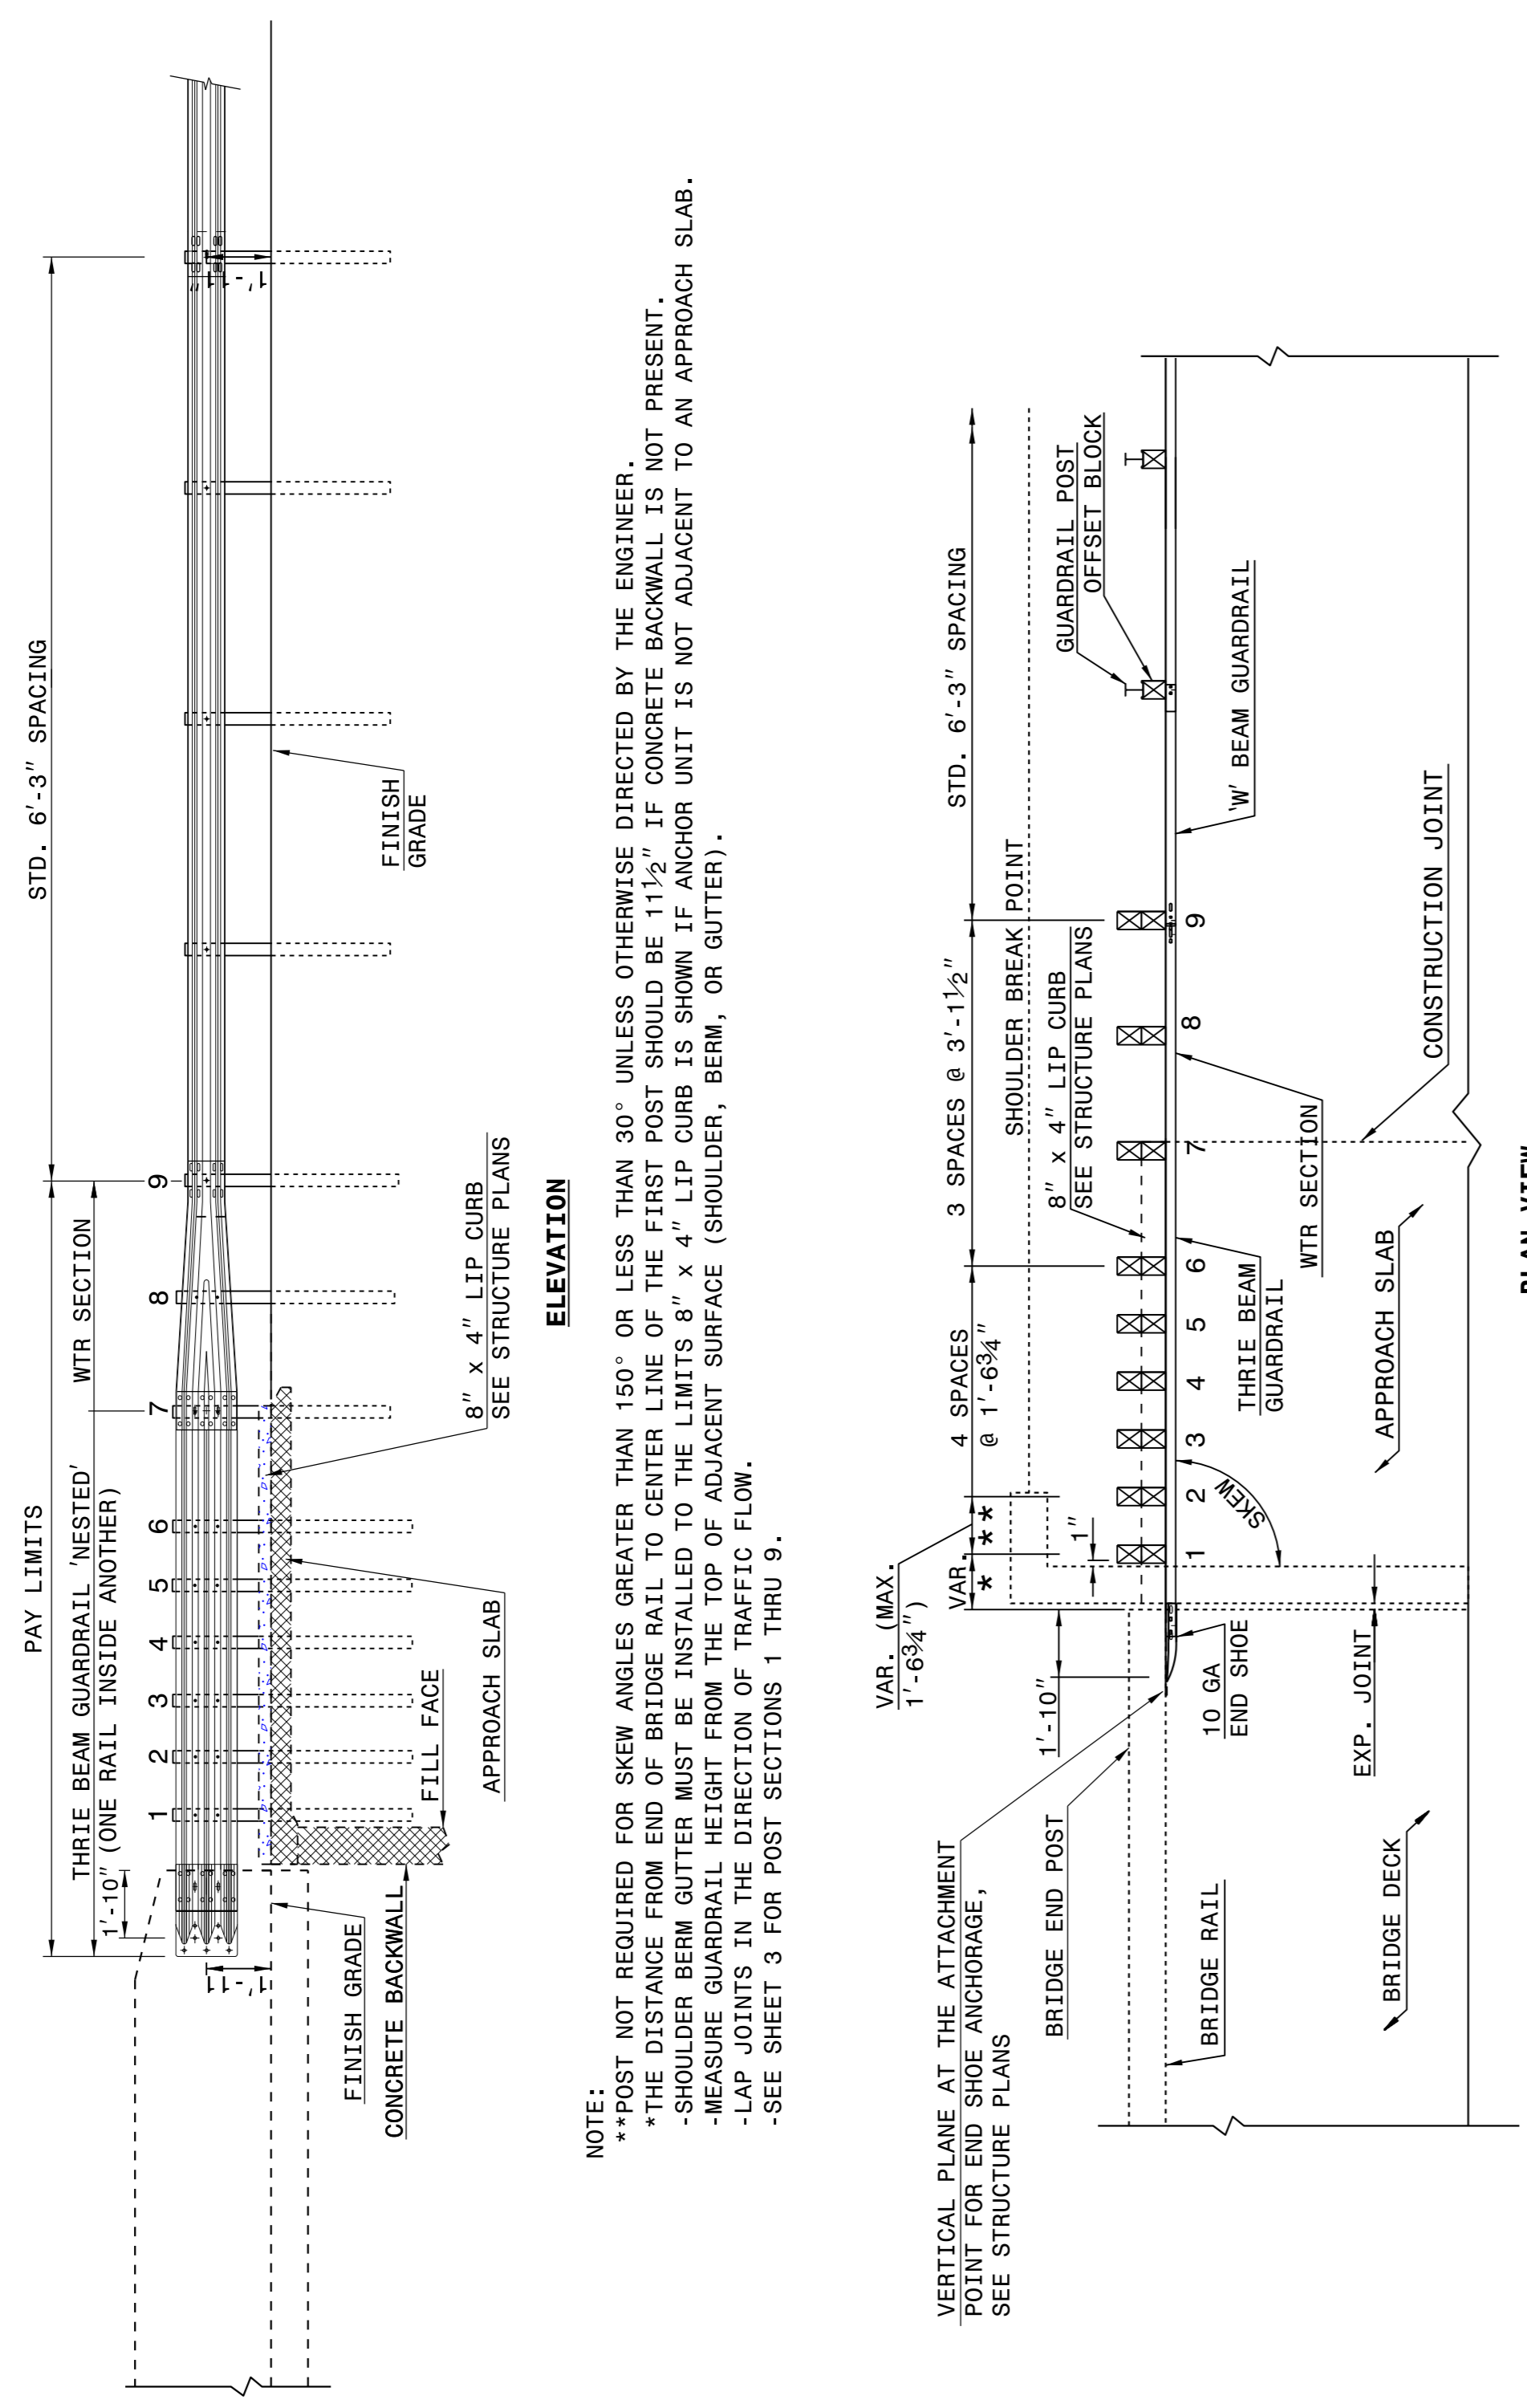

STATE OF NORTH CAROLINA DEPT. OF TRANSPORTATION DIVISION OF HIGHWAYS RALEIGH, N.C.  
ENGLISH DETAIL DRAWING FOR GUARDRAIL ANCHOR UNITS STRUCTURE ANCHOR UNITS RAIL ON BRIDGE - SUB REGIONAL TIER  
SHEET 2 OF 7 862d03

STATE OF NORTH CAROLINA DEPT. OF TRANSPORTATION DIVISION OF HIGHWAYS RALEIGH, N.C.  
ENGLISH DETAIL DRAWING FOR GUARDRAIL ANCHOR UNITS STRUCTURE ANCHOR UNITS RAIL ON BRIDGE - SUB REGIONAL TIER  
SHEET 3 OF 7 862d03

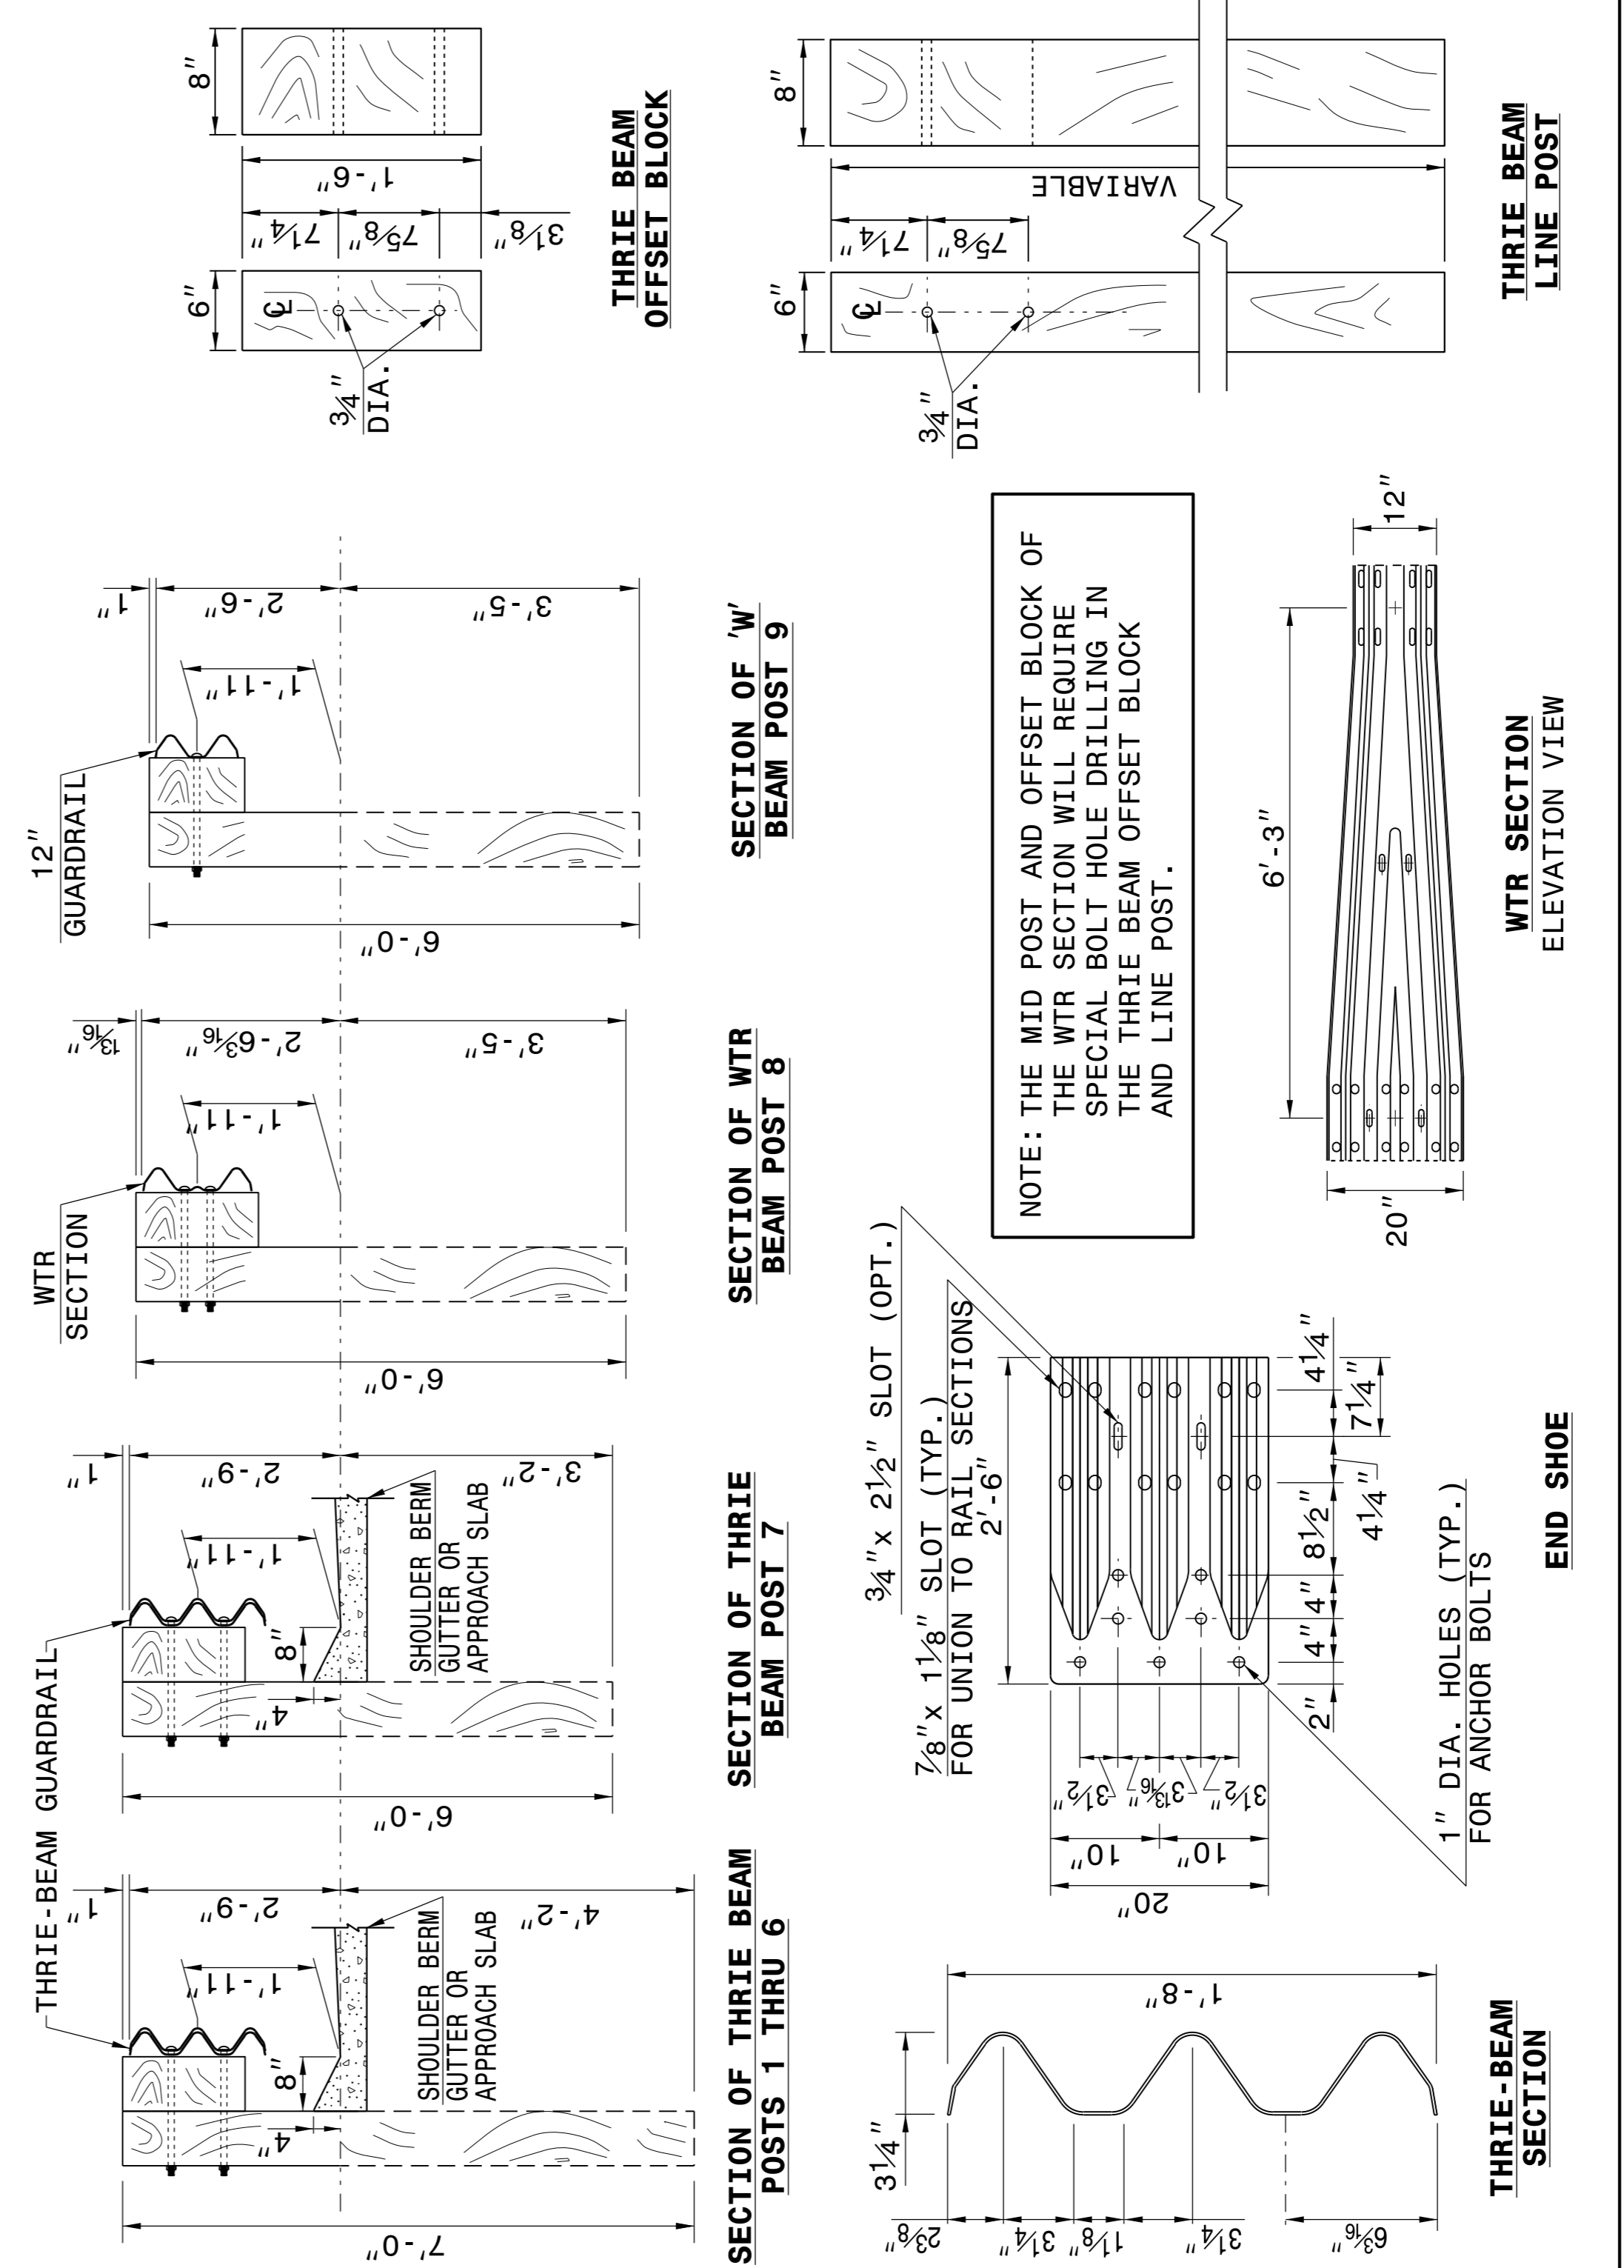

STATE OF NORTH CAROLINA DEPT. OF TRANSPORTATION DIVISION OF HIGHWAYS RALEIGH, N.C.  
ENGLISH DETAIL DRAWING FOR GUARDRAIL ANCHOR UNITS STRUCTURE ANCHOR UNITS RAIL ON BRIDGE - SUB REGIONAL TIER  
SHEET 3 OF 7 862d03



DocuSigned by: Joel Howerton 4/25/2016 873F3D17DC0C48F

CONTRACT STANDARDS AND DEVELOPMENT UNIT  
Office 919-707-6950 FAX 919-250-4119

SEE TITLE BLOCK

ORIGINAL BY: J. HOWERTON DATE: 06-22-12  
MODIFIED BY: DATE:  
CHECKED BY: DATE:  
FILE SPEC.: DATE: