

PROJECT REFERENCE NO. SHEET NO B-4490 2C-7

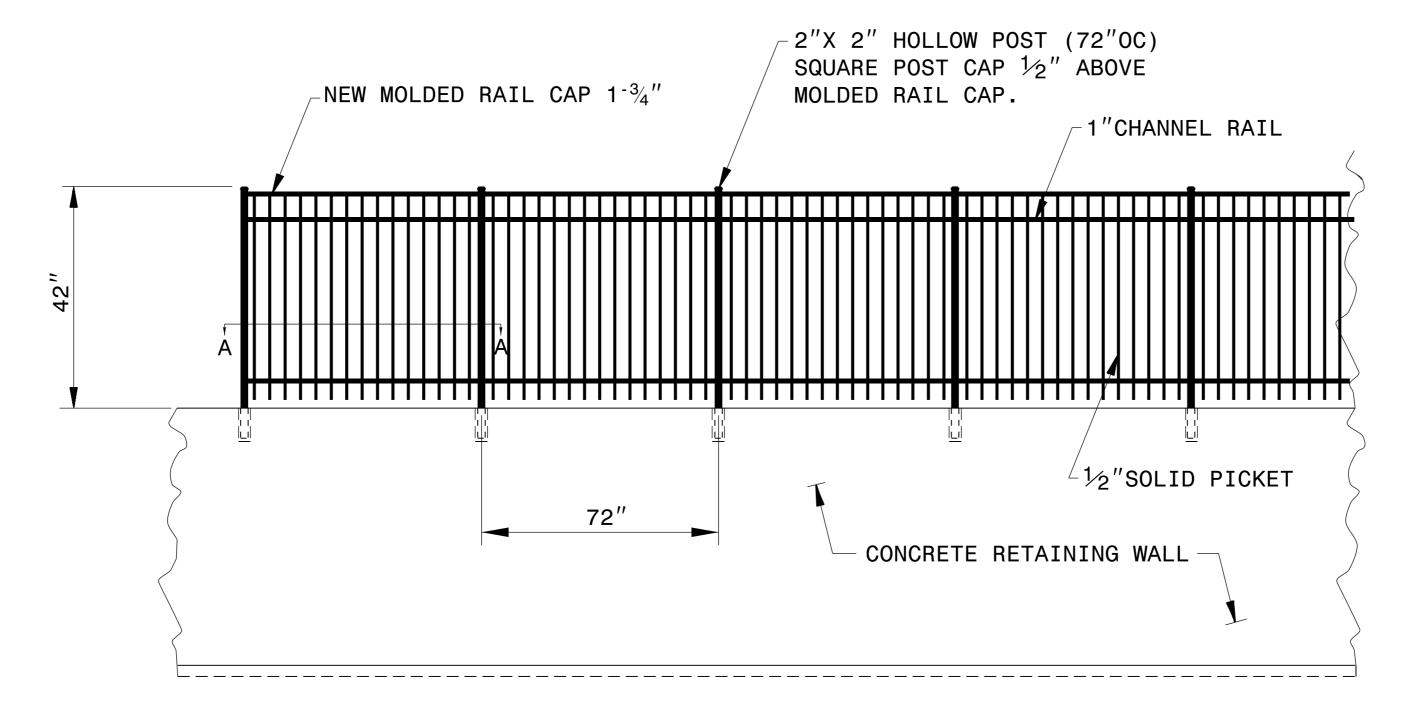

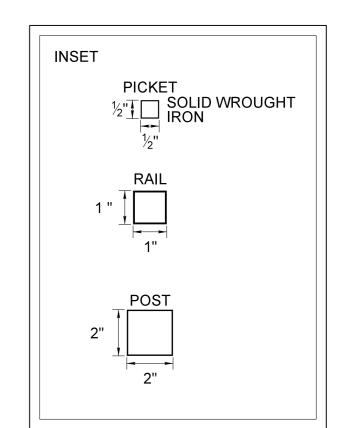


## RETAINING WALL MOUNTED DECORATIVE WROUGHT IRON RAILING

NOTE:


PLACEMENT OF PIPE SLEEVES SHALL CORRESPOND TO POSTS AS SHOWN.

PIPE SLEEVES SHALL BE INSTALLED IN THE CONCRETE RETAINING WALL WITH WROUGHT IRON POST AS INDICATED ...

FILL SPACE BETWEEN POST AND PIPE MATERIAL ACCORDING TO FENCE INSTALLATION SPECIFICATIONS OR MATERIAL APPROVED BY ENGINEER.

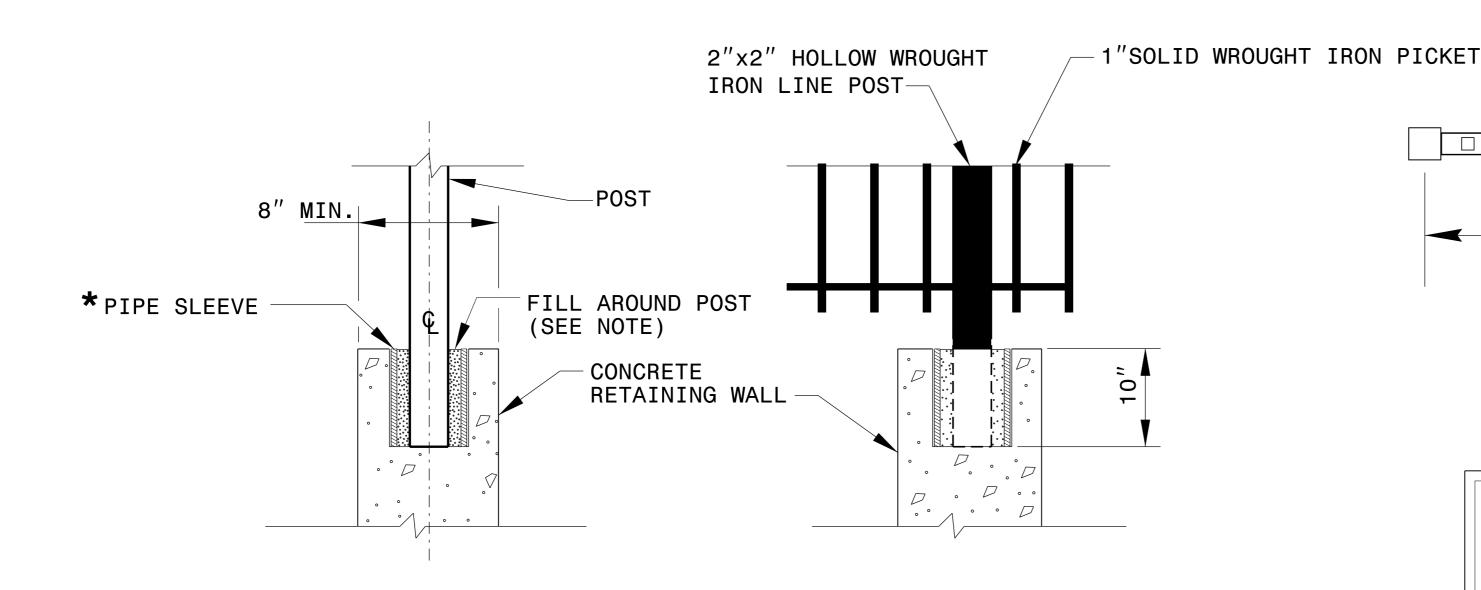

POST EMBEDMENT IN RETAINING WALL

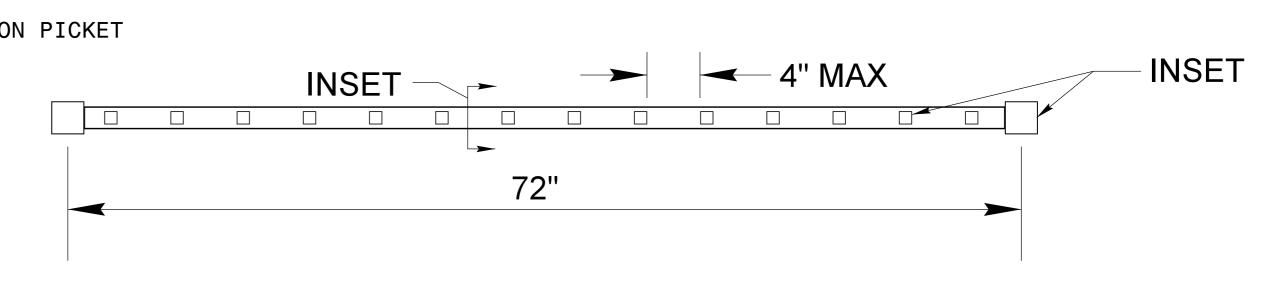

## SECTION A-A

## NOTES:

- SUBMIT ALTERNATE FENCE MATERIAL TO ENGINEER FOR APPROVAL.
- 2) SUBMIT ANY VARIATIONS IN FENCE DIMENSIONS TO ENGINEER FOR APPROVAL.
- 3) FENCE POSTS MAY BE CAST INTO THE CONCRETE RETAINING WALL WITHOUT THE PIPE SLEEVE AS DIRECTED BY THE ENGINEER.

DOCUMENT NOT CONSIDERED FINAL UNLESS ALL SIGNATURES COMPLETED

CONTRACT STANDARDS & DEVELOPMENT UNIT STANDARDS AND SPECIAL DESIGN
Office 919-707-6950 FAX 919-250-4119

SEAL

022966

Joel Howerton

## RETAINING WALL WROUGHT IRON FENCE

\$\$\$\$\$\$\$\$YSTIME\$\$\$\$\$ \$\$\$\$\$\$\$\$\$\$\$\$\$\$DGN\$\$\$\$\$\$\$\$\$ \$\$\$\$USERNAME\$\$\$\$