

8.17.99


NAD 83/NSRS 2007

| | |
|---------------------------------|---------------------|
| PROJECT REFERENCE NO. B-4490 | SHEET NO. 15 |
| RW SHEET NO. | |
| ROADWAY DESIGN ENGINEER | HYDRAULICS ENGINEER |
| | |

DOCUMENT NOT CONSIDERED FINAL UNLESS ALL SIGNATURES COMPLETED

PLANS PREPARED BY:
PARSONS BRINCKERHOFF
434 FAYETTEVILLE STREET
SUITE 1500
RALEIGH, NC 27601
LICENSE NO. E-0165

REVISIONS

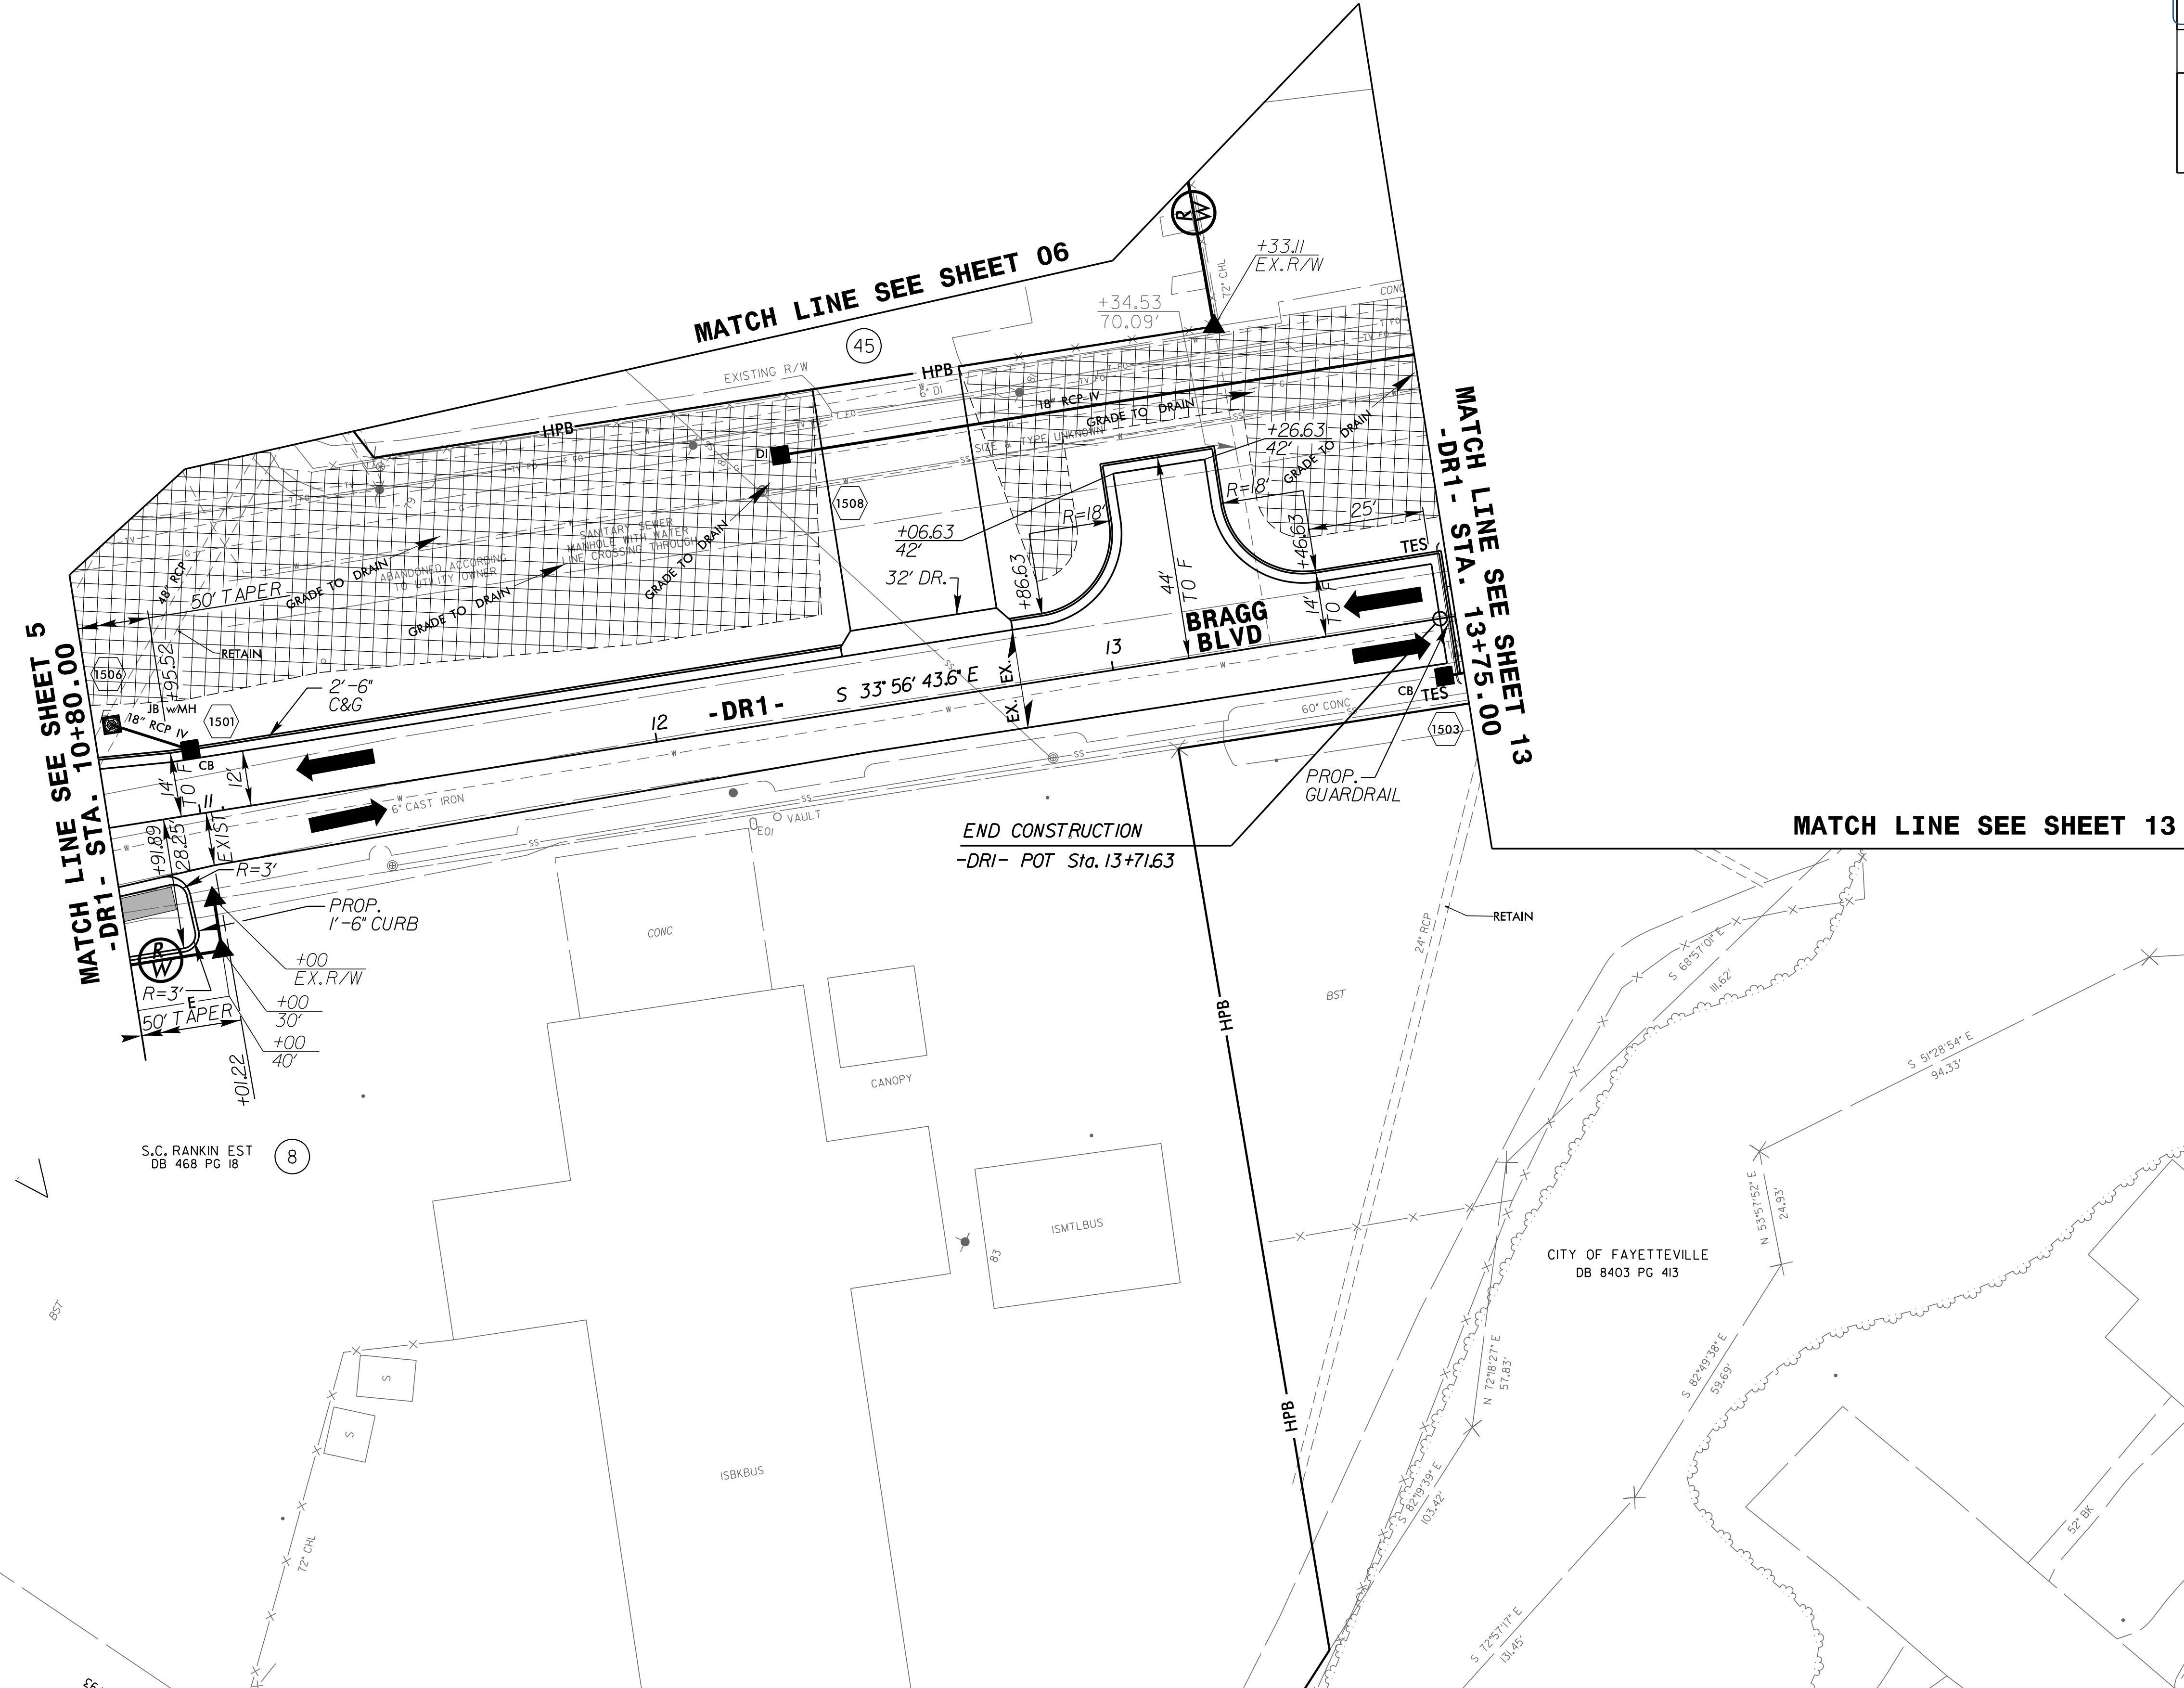

4:01:53 PM
4:24:36 PM
5:19:20 PM
F:\01-cash_15.dgn
M-82-00.60 S
3004.2-2
.86' D2E

SEE SHEET No. 2B-3 FOR PAVEMENT REMOVAL DETAIL
SEE SHEET No. 25 FOR -DR1- PROFILE