
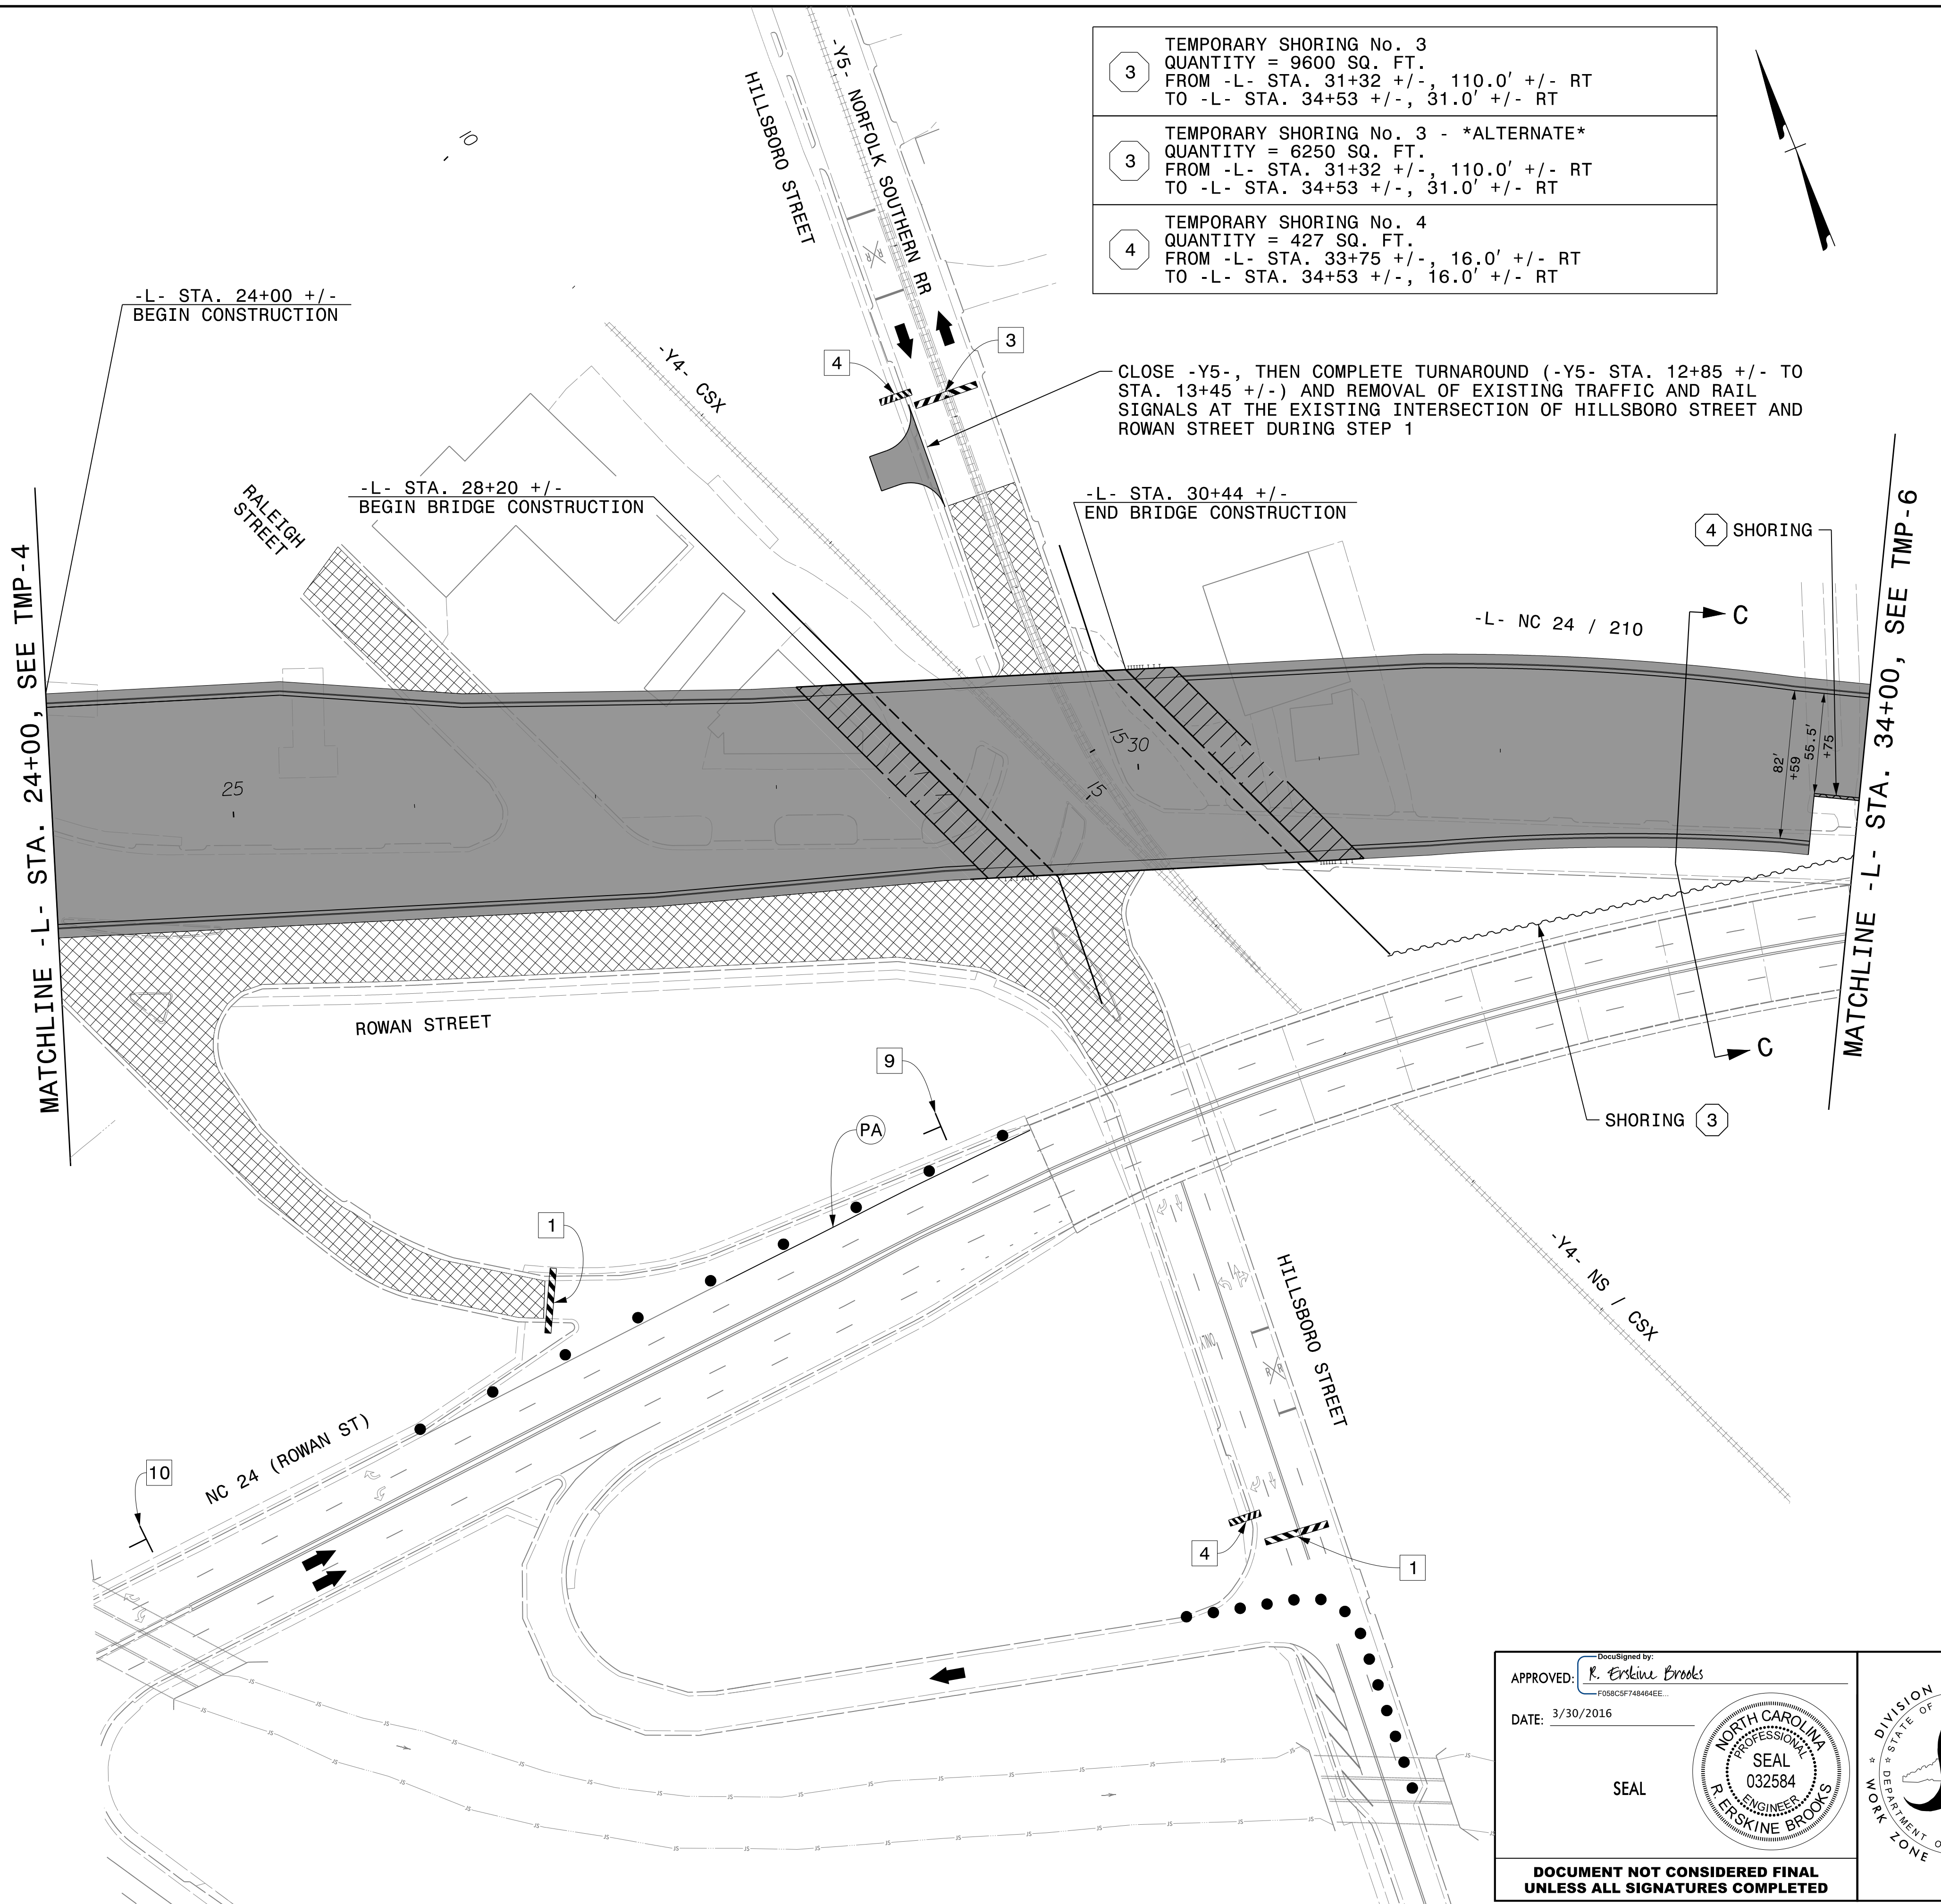


3	TEMPORARY SHORING No. 3 QUANTITY = 9600 SQ. FT. FROM -L- STA. 31+32 +/-, 110.0' +/- RT TO -L- STA. 34+53 +/-, 31.0' +/- RT
3	TEMPORARY SHORING No. 3 - *ALTERNATE* QUANTITY = 6250 SQ. FT. FROM -L- STA. 31+32 +/-, 110.0' +/- RT TO -L- STA. 34+53 +/-, 31.0' +/- RT
4	TEMPORARY SHORING No. 4 QUANTITY = 427 SQ. FT. FROM -L- STA. 33+75 +/-, 16.0' +/- RT TO -L- STA. 34+53 +/-, 16.0' +/- RT

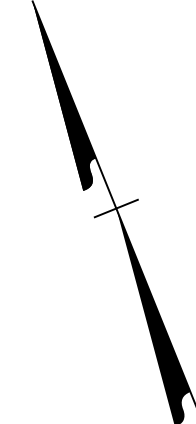


PLOT DRIVER: NCDOT\_pdf\_color\_eng\_100.plt  
 USER: charnden  
 FILE: p:\WPAPP\TPA01\SouthEast\Tampa\Documents\000166\CON0079759\000000000220964\06.00\Project\TrafficControl\TCP\B-4490\_TMP-TMP-05.dgn  
 PENTABLE: NCDOT\_tcp.tbl  
 DATE: 3/28/2016  
 TIME: 10:24:02 AM

APPROVED: *R. Erskine Brooks*  
F058C5F748464EE...

DATE: 3/30/2016

SEAL




**PHASE 1  
STEPS 1-5**