


PLOT DRIVER: NCDOT_pdf_color_eng_100.plt
 USER: charnden
 FILE: pw:\PWAPP\TPA01\SouthEast_Tampa\Documents\000166\CON0079759\000000000220964\06.00_Project_TrafficControl\TCP\B-4490_TMP-TMP-13.dgn

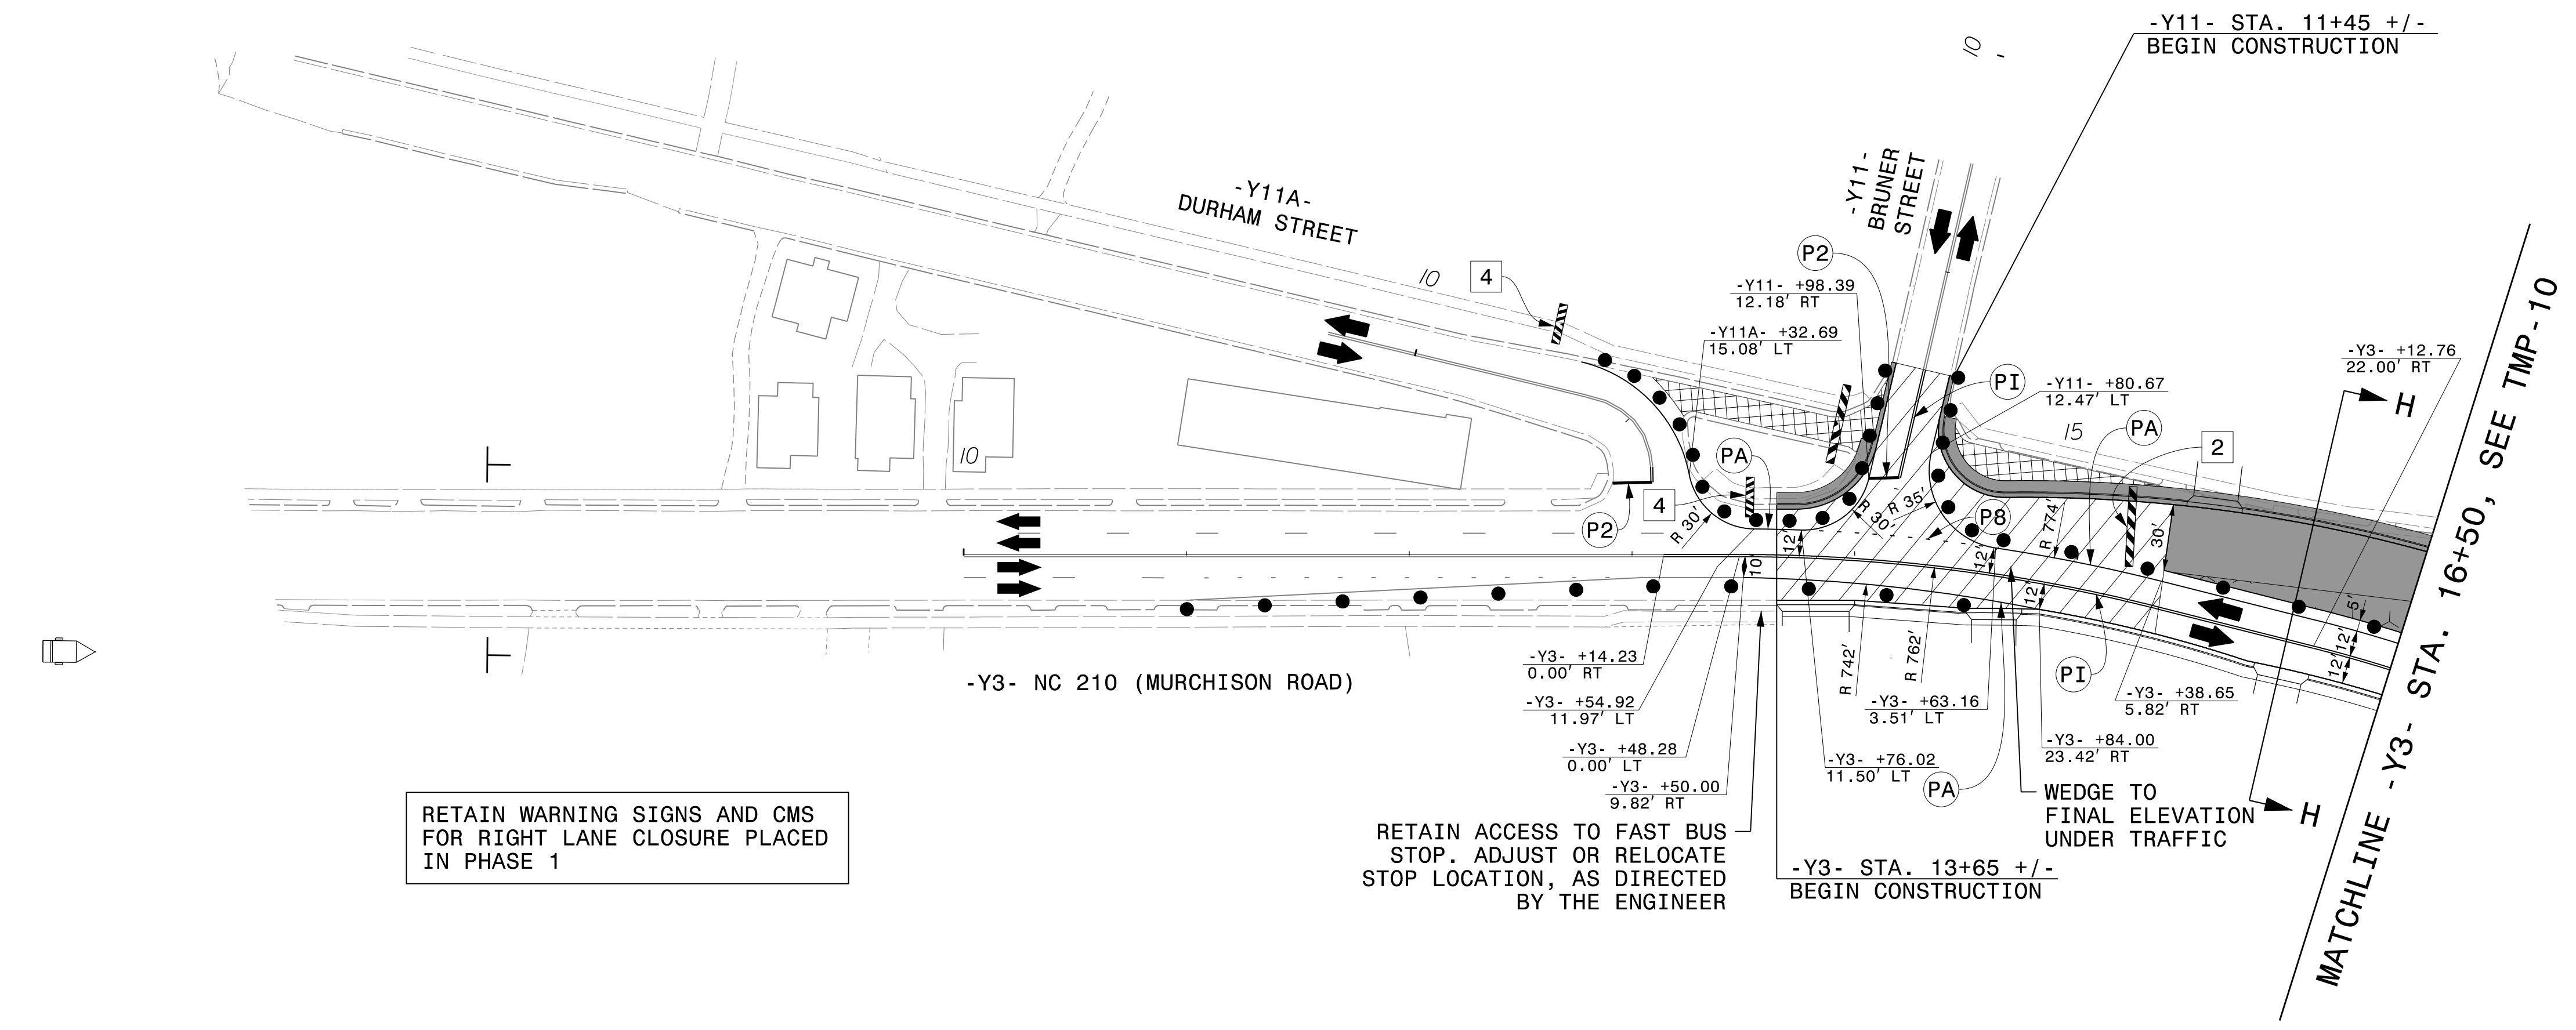

RETAIN WARNING SIGNS AND CMS FOR RIGHT LANE CLOSURE PLACED IN PHASE 1

RETAIN ACCESS TO FAST BUS STOP. ADJUST OR RELOCATE STOP LOCATION, AS DIRECTED BY THE ENGINEER


WEDGE TO FINAL ELEVATION UNDER TRAFFIC

APPROVED: *R. Erskine Brooks*
 DATE: 3/30/2016

SEAL

SEAL
032584
ERSKINE BROOKS

DOCUMENT NOT CONSIDERED FINAL UNLESS ALL SIGNATURES COMPLETED

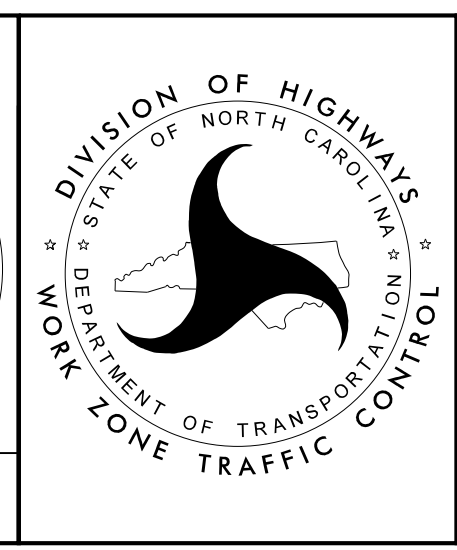

PHASE 1
STEPS 6-8