


PLACE COLD APPLIED PLASTIC, TYPE IV PAVEMENT MARKINGS ON CONCRETE BRIDGE APPROACHES AND DECK

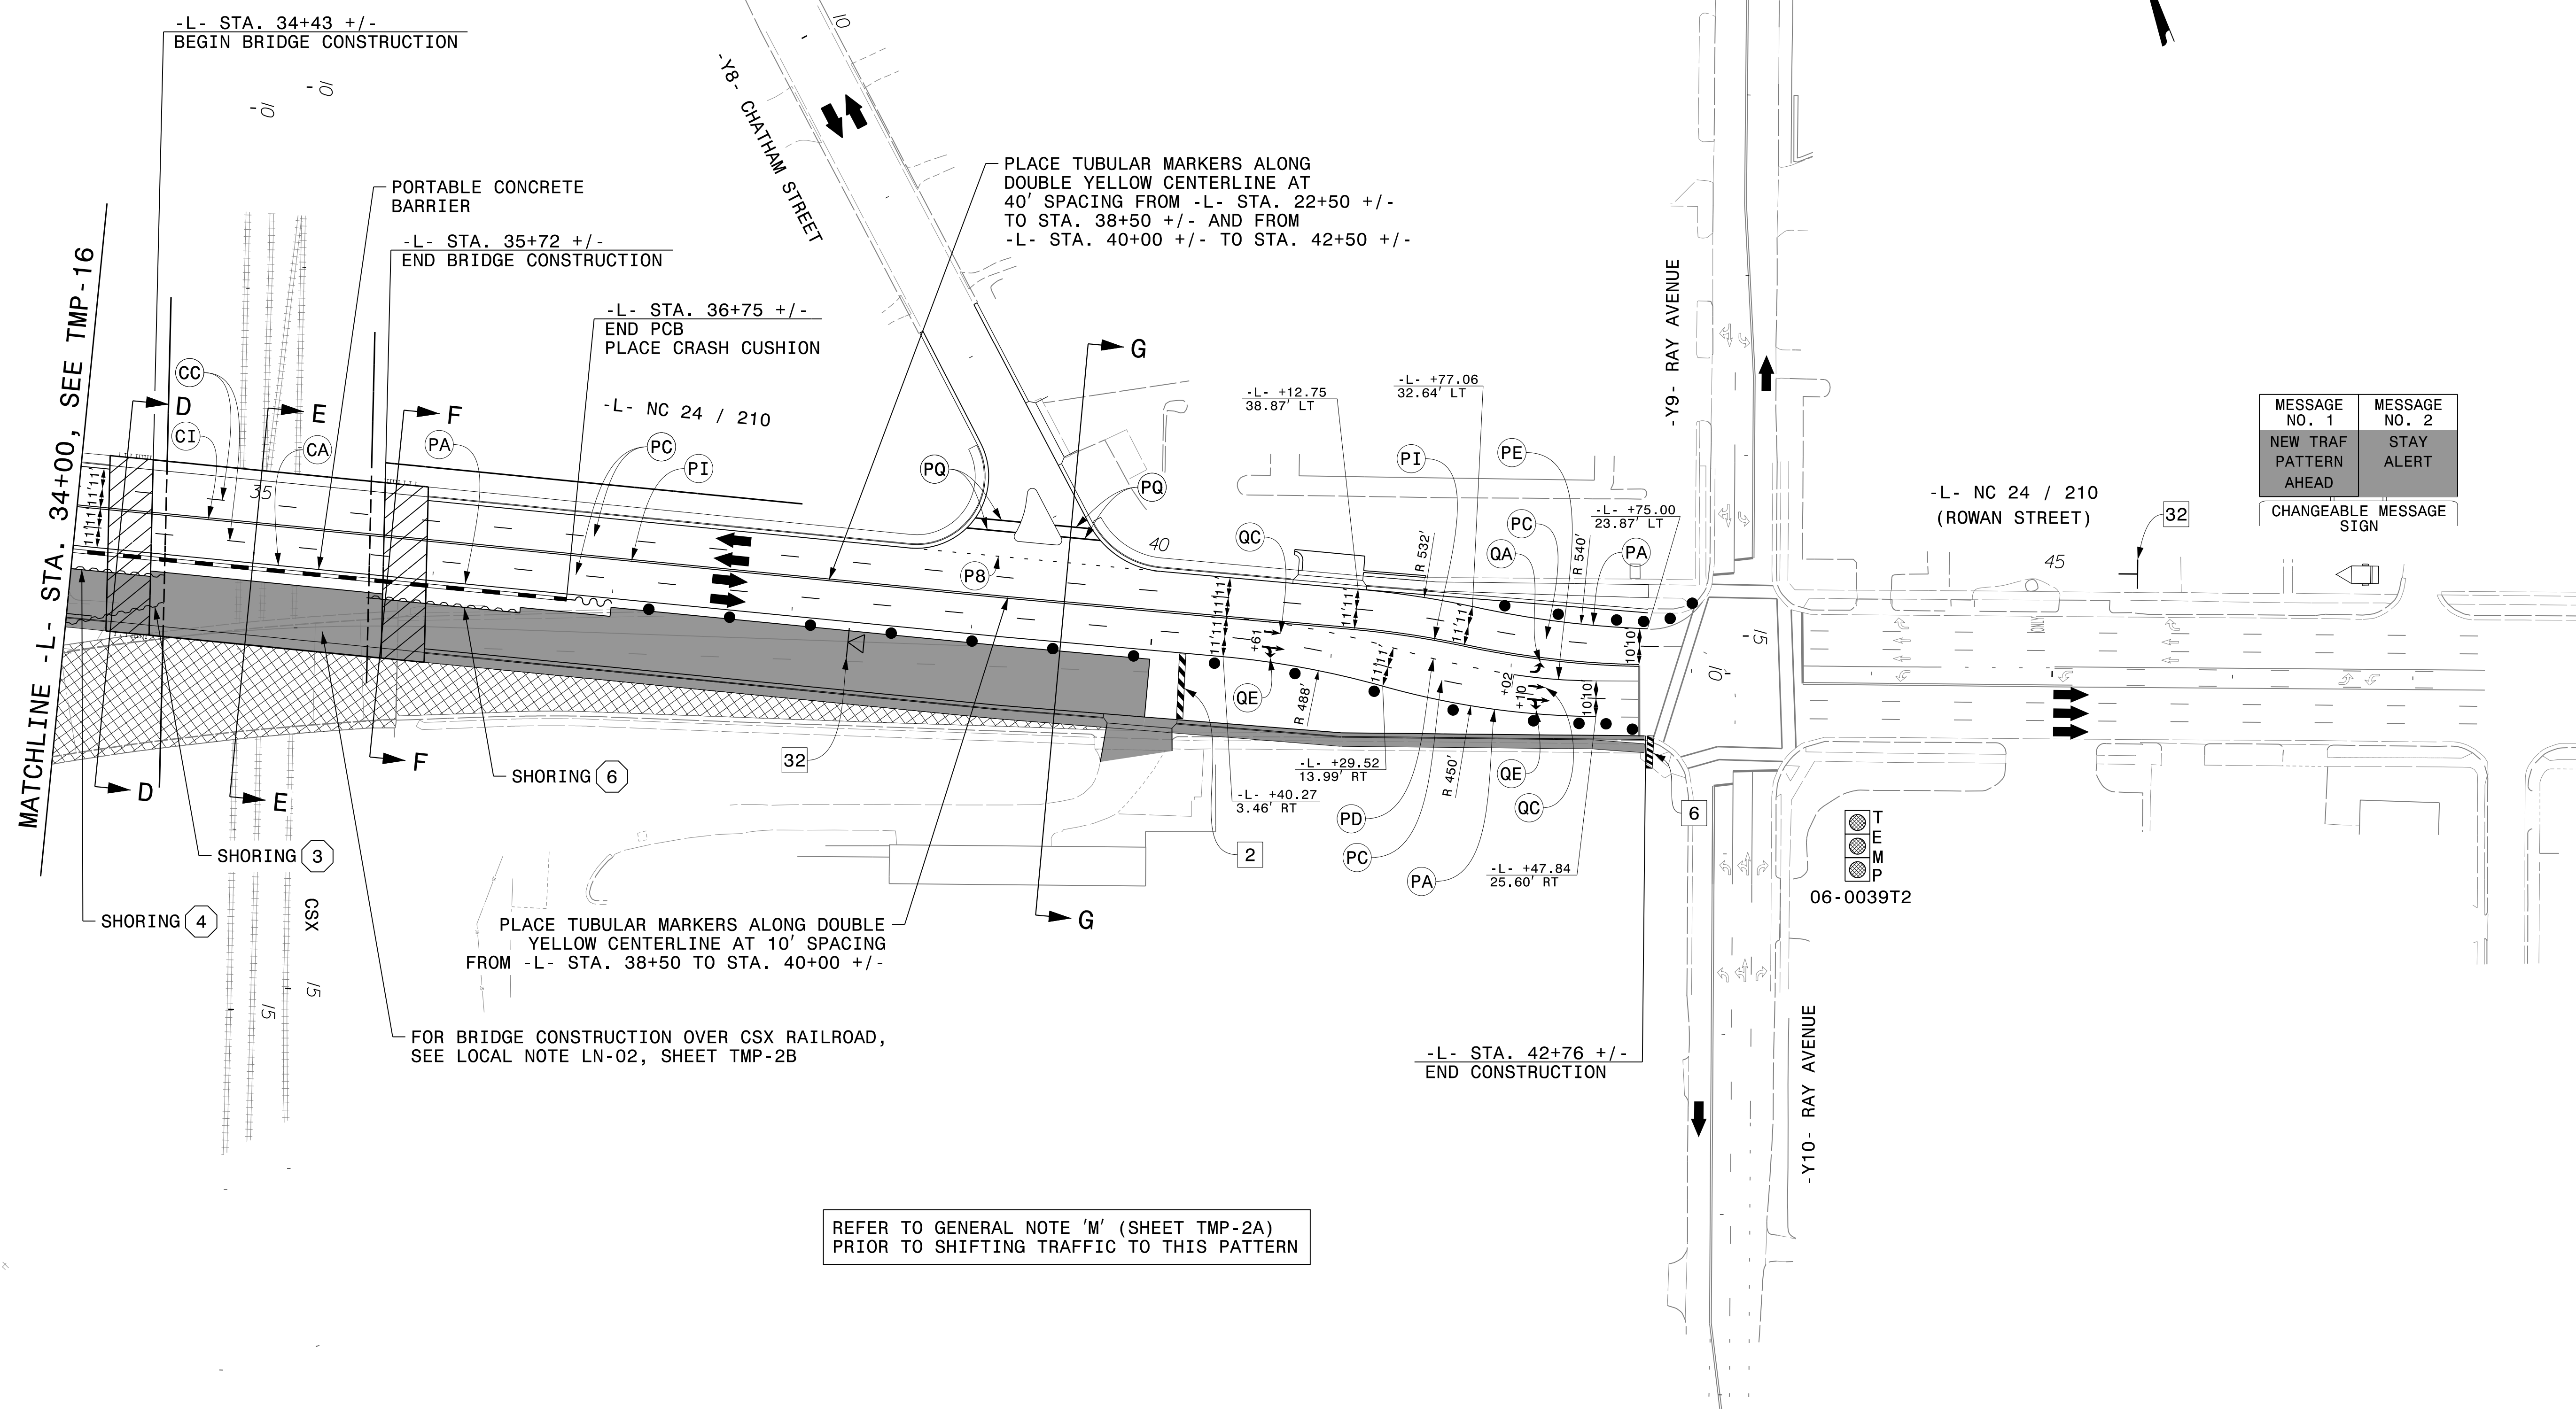


MESSAGE NO. 1 NEW TRAF PATTERN AHEAD	MESSAGE NO. 2 STAY ALERT
CHANGEABLE MESSAGE SIGN	

REFER TO GENERAL NOTE 'M' (SHEET TMP-2A) PRIOR TO SHIFTING TRAFFIC TO THIS PATTERN

PLOT DRIVER: NCDOT_pdf_color_eng_100.plt
 USER: charnden
 FILE: pw:\PWAPP\TPA01\SouthEast\Tampa\Documents\000166\CON0079759\000000000220964\06.00\Project\TrafficControl\TCP\B-4490_TMP-TMP-17.dgn
 PENTABLE: NCDOT_tcp.tbl
 TIME: 10:26:17 AM
 DATE: 3/28/2016

APPROVED: *R. Erlene Brooks*
 DATE: 3/30/2016

SEAL

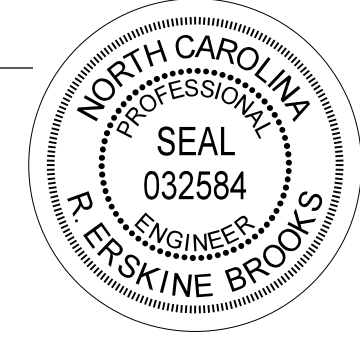

DOCUMENT NOT CONSIDERED FINAL UNLESS ALL SIGNATURES COMPLETED



PHASE 2