


TIP NO. B-4490	SHEET NO. PMP-3
Drawn by: <i>Ayman Alqudwah</i> F32AC5CAF985472 9/1/2015	
SEAL	

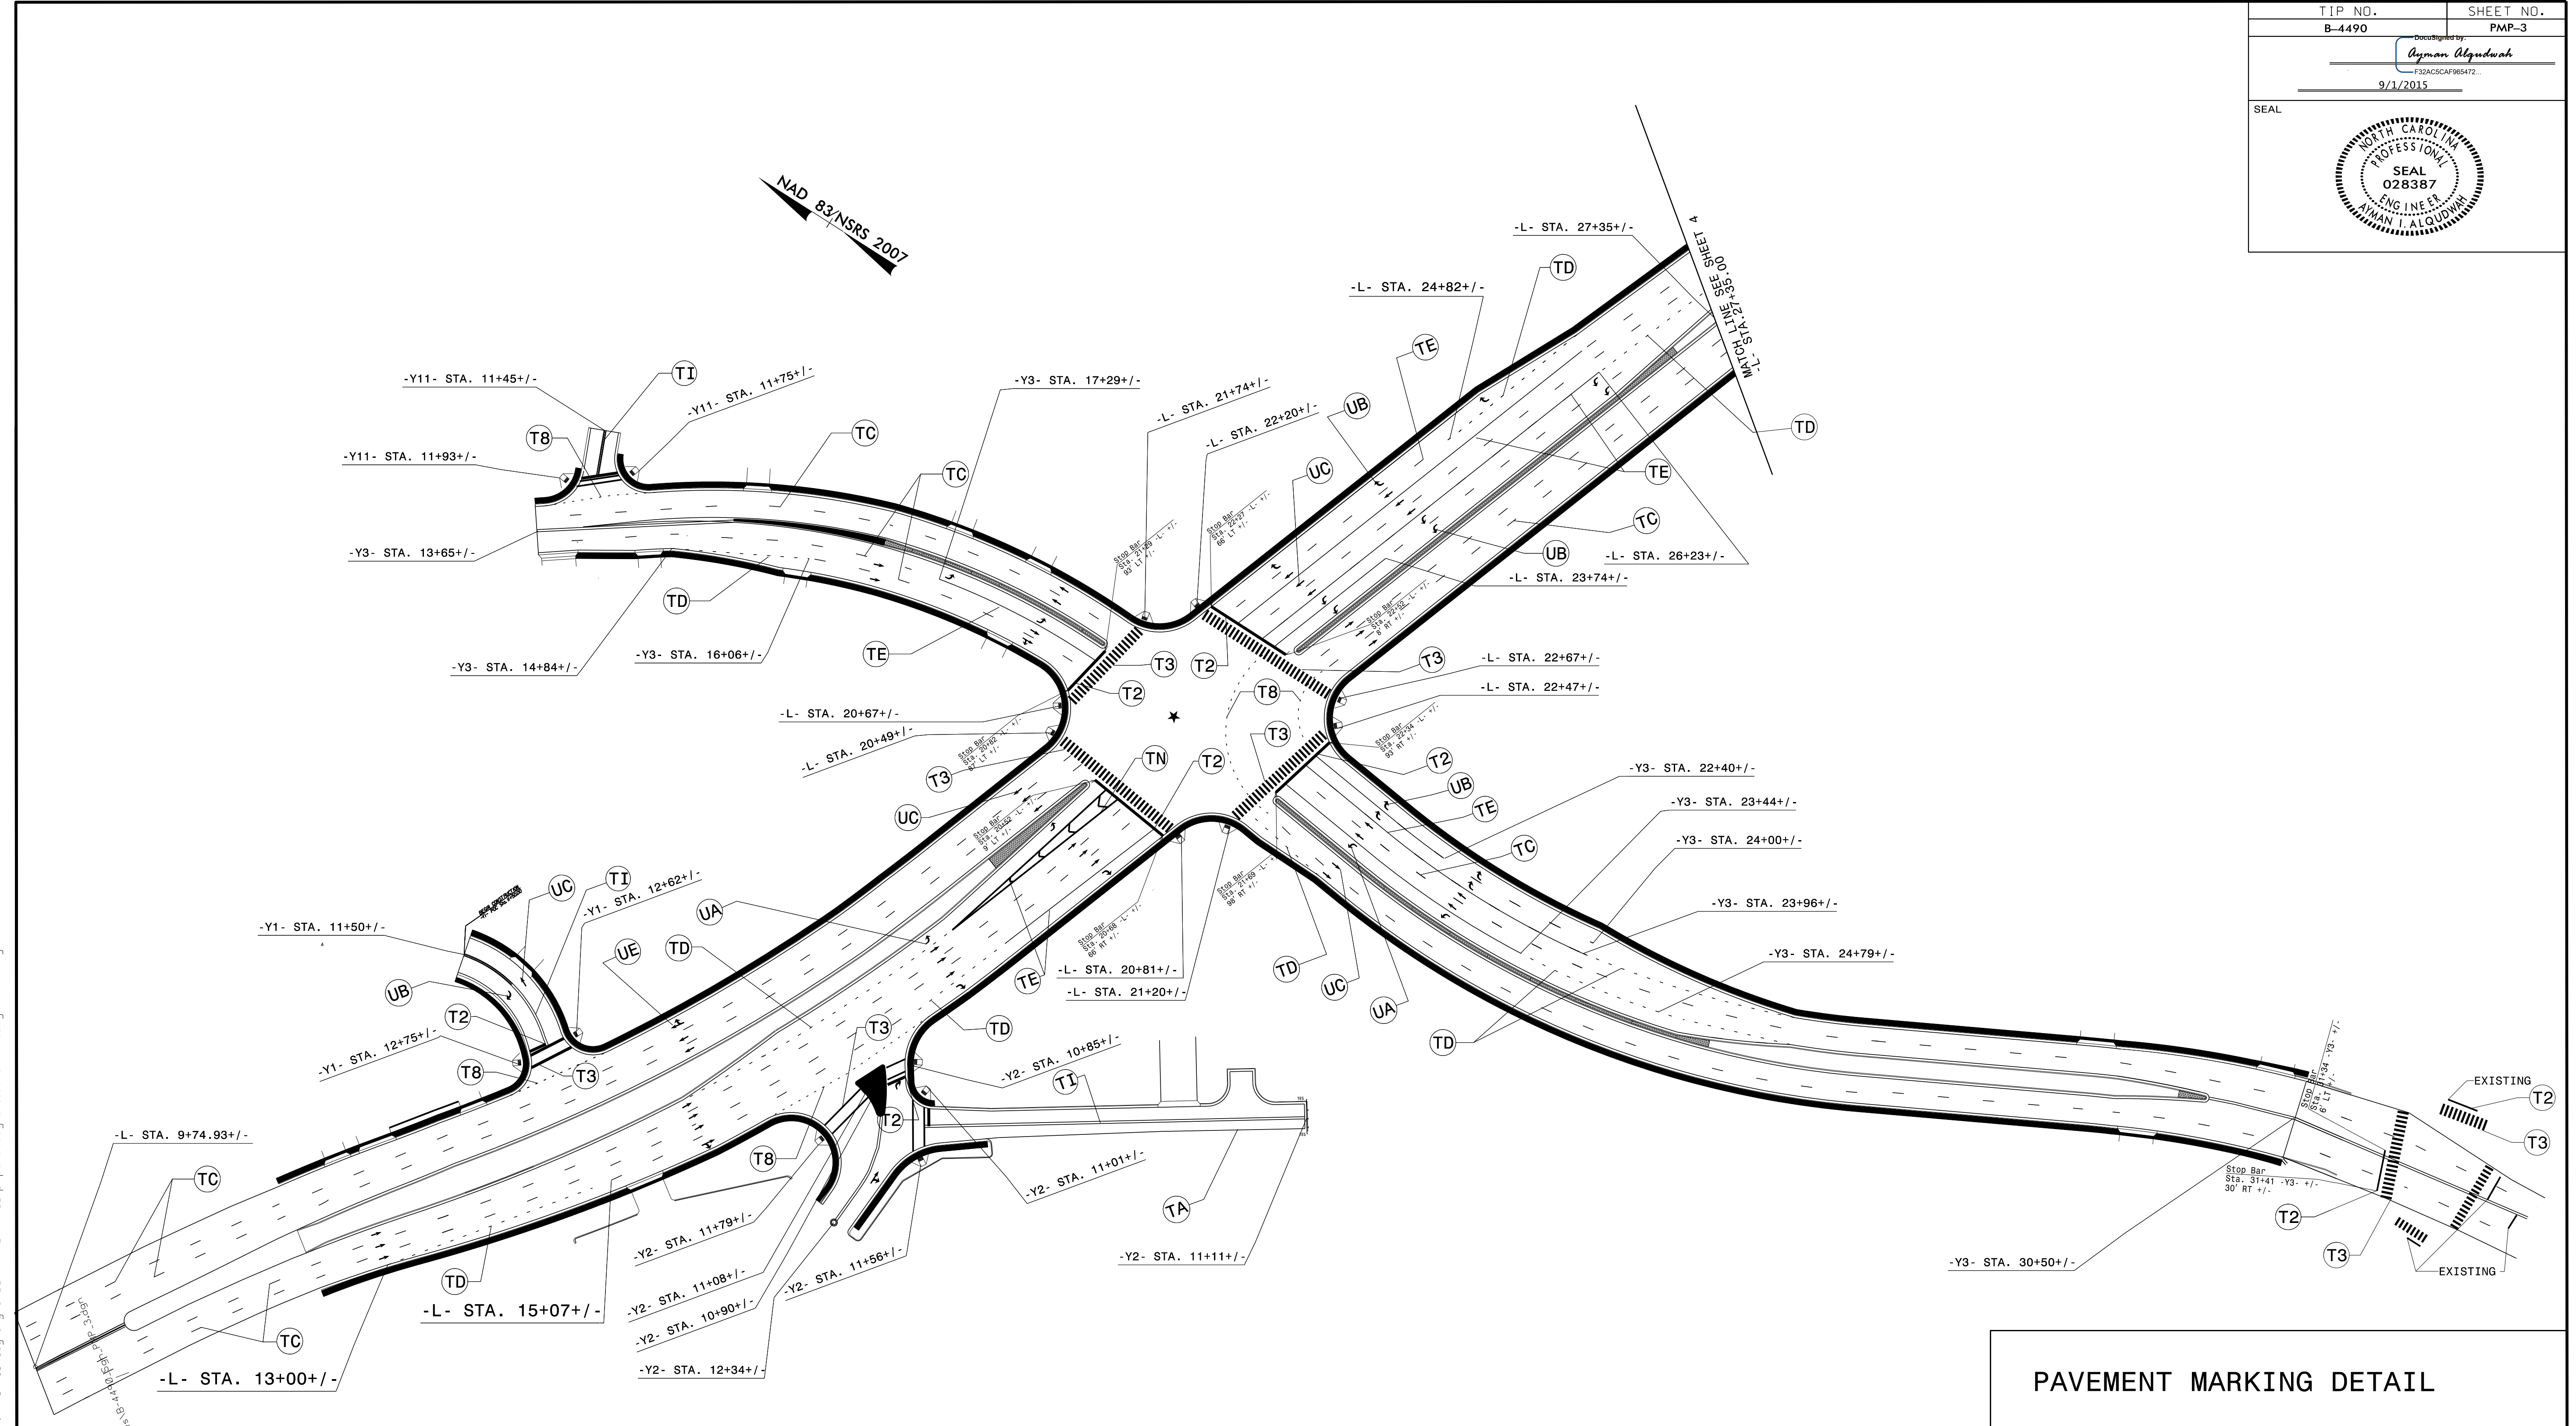

PAVEMENT MARKING DETAIL

R:\Traffic\Signing\CADD\PMF\B-4490\_pmp\_302.dgn, files\B-4490\_Sgn\_PMP\_3.dgn