

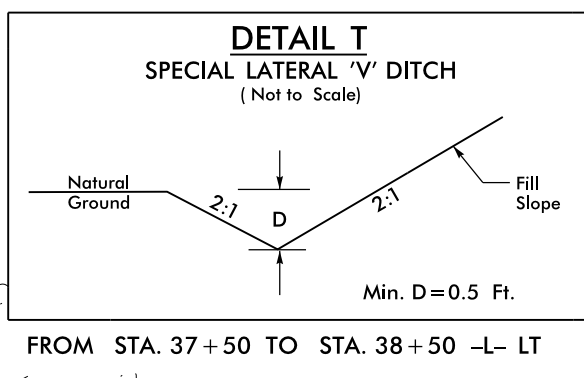


PROJECT REFERENCE NO.	SHEET NO.
B-4490	EC-28/CONST.9
RW SHEET NO.	
ROADWAY DESIGN ENGINEER	HYDRAULICS ENGINEER

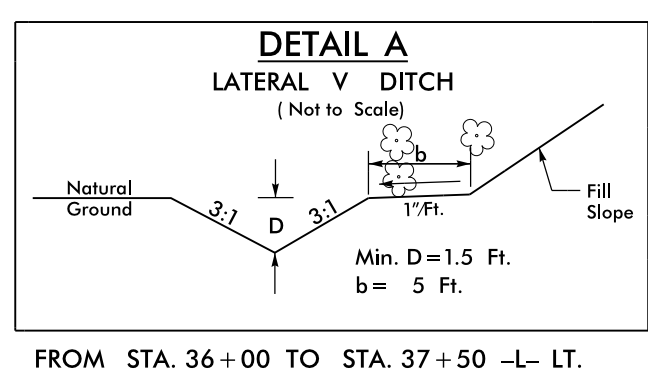

NOTE:  
UTILIZE FABRIC INSERT INLET PROTECTION DEVICE IN LIEU OF ROCK INLET SEDIMENT TRAP TYPE C AT LOCATIONS WHERE RIST-C CANNOT BE PROPERLY INSTALLED OR IN AREAS WHERE RIST-C MAY POND WATER ON ROADWAY OPEN TO TRAFFIC.

32 x 12 x 3  
1.5 inch Skimmer  
with 0.375 inch  
Orifice Diameter  
4 ft. weir  
ID 9.1B

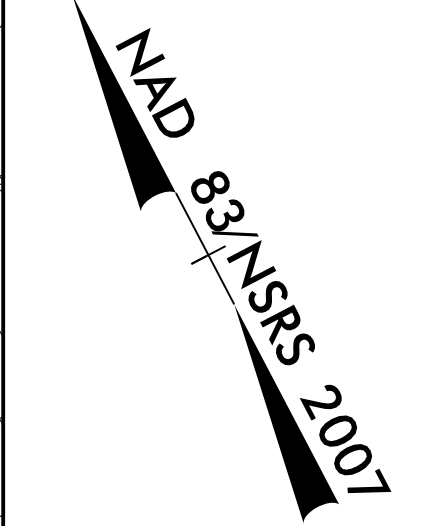

MATCH LINE SEE SHEET 8  
-L- STA. 33+40.00

MATCH LINE SEE SHEET 10  
-L- STA. 38+40.00

8/17/99  
 21-AUG-2015 15:56  
 R:\Projects\B-4490\Drawings\B-4490-EC.psh\_09.dgn  
 R:\Projects\B-4490\Drawings\B-4490-EC.dwg  
 R:\Projects\B-4490\Drawings\B-4490-EC.dwg

