

|                                 |  |                             |  |
|---------------------------------|--|-----------------------------|--|
| PROJECT REFERENCE NO.<br>B-4490 |  | SHEET NO.<br>EC-30/CONST.II |  |
| RW SHEET NO.                    |  |                             |  |
| ROADWAY DESIGN ENGINEER         |  | HYDRAULICS ENGINEER         |  |


NAD 83/NSRS 2007

36

DURHAM ST

BRUNNER ST -Y11-

MURCHISON RD -Y3-

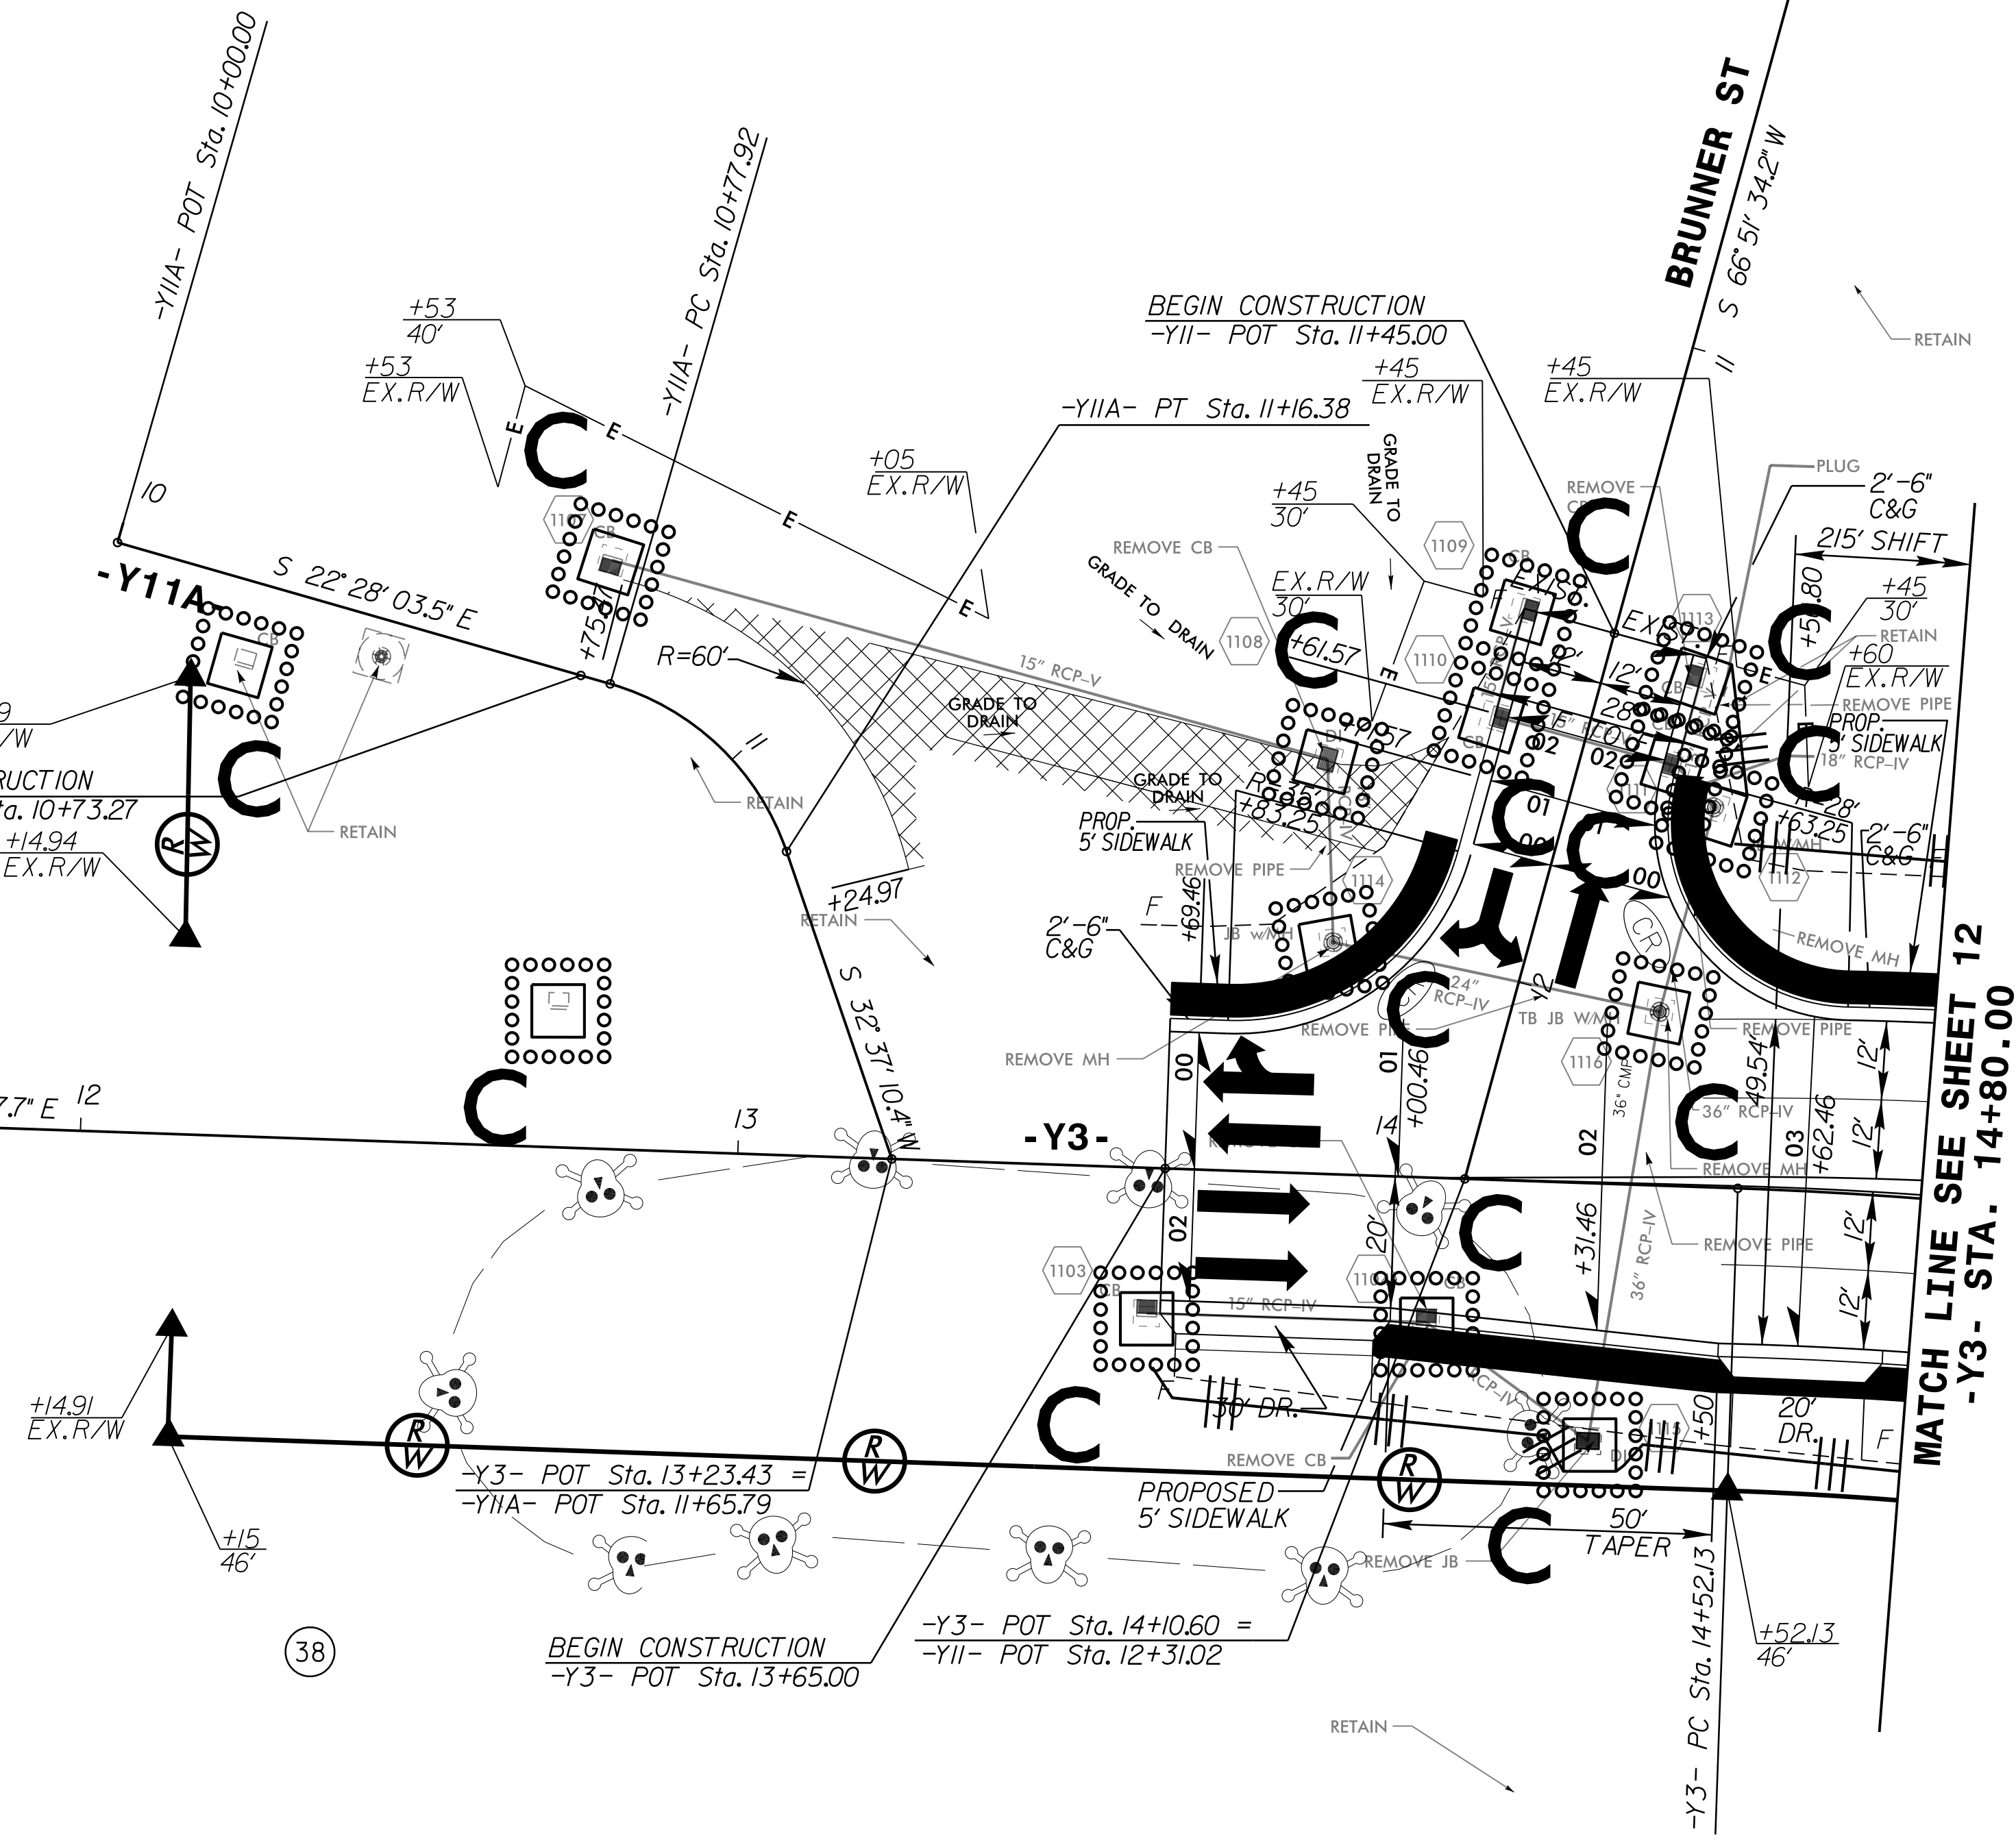

-Y3- POT Sta. 10+00.00

MATCH LINE SEE SHEET 12  
-Y3- STA. 14+80.00

38

5

SEE SHEET No. 23 FOR -Y3- PROFILE  
SEE SHEET No. 25 FOR -Y11A- PROFILE  
SEE SHEET No. 25 FOR -Y11- PROFILE

8/17/99

F:\ALUC-2015 14:06  
R:\Environment\B4490-EC.ps\B4490-EC.ps.dgn  
ALUC-2015 14:06