
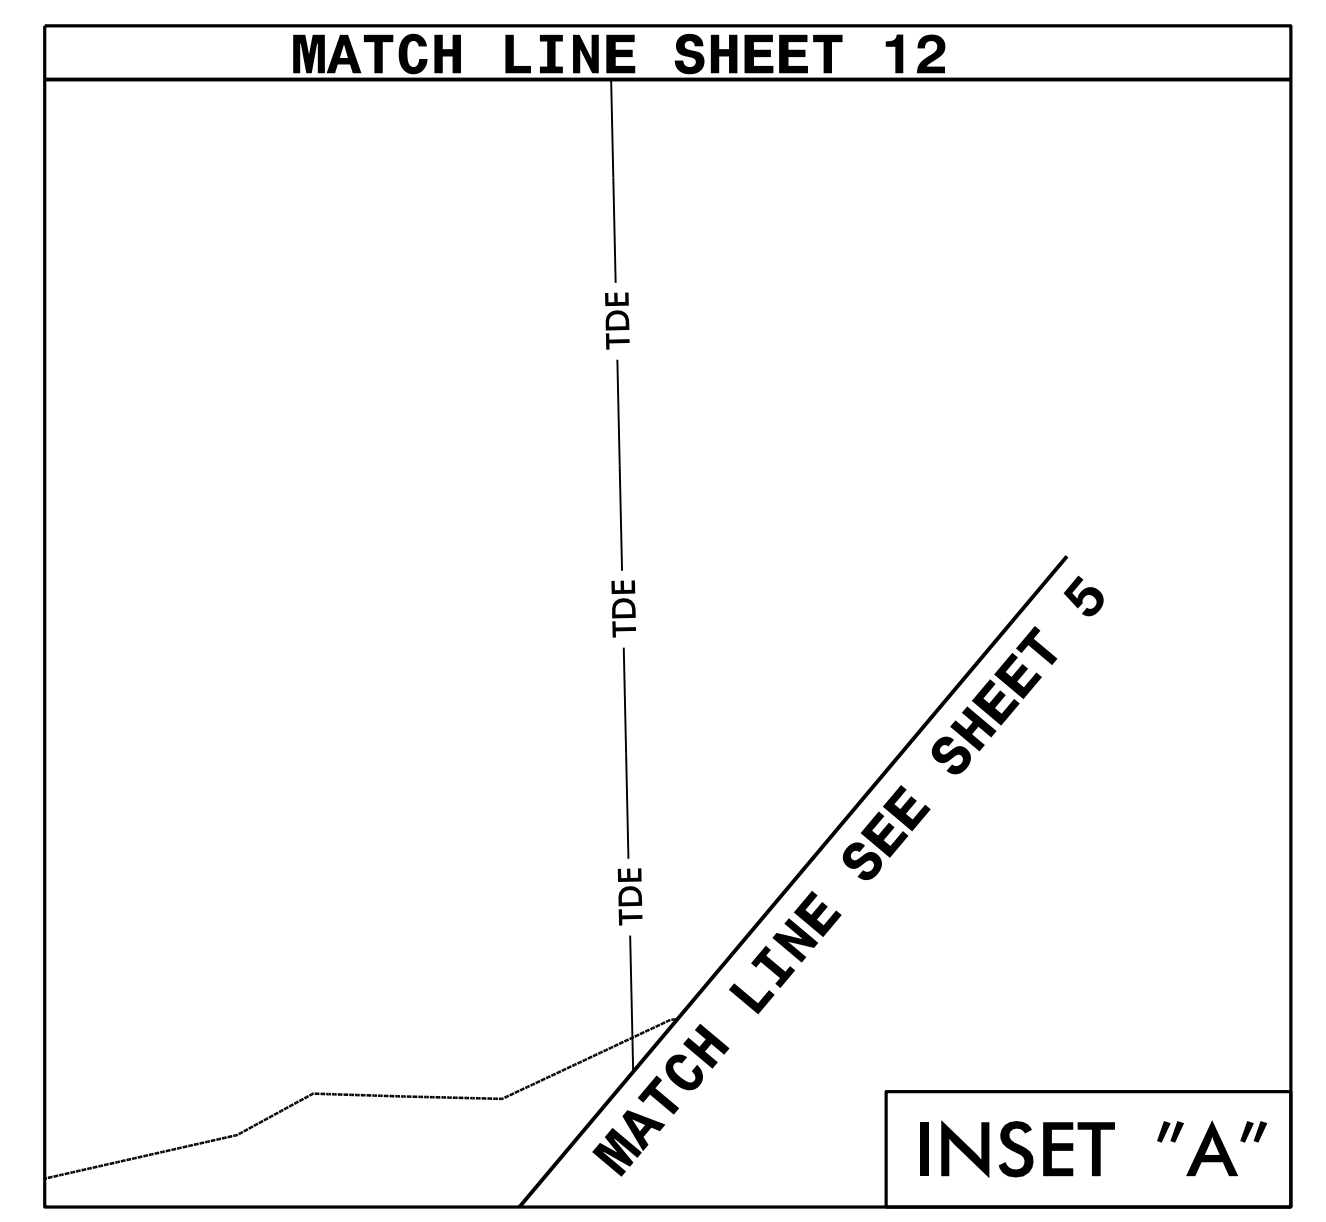
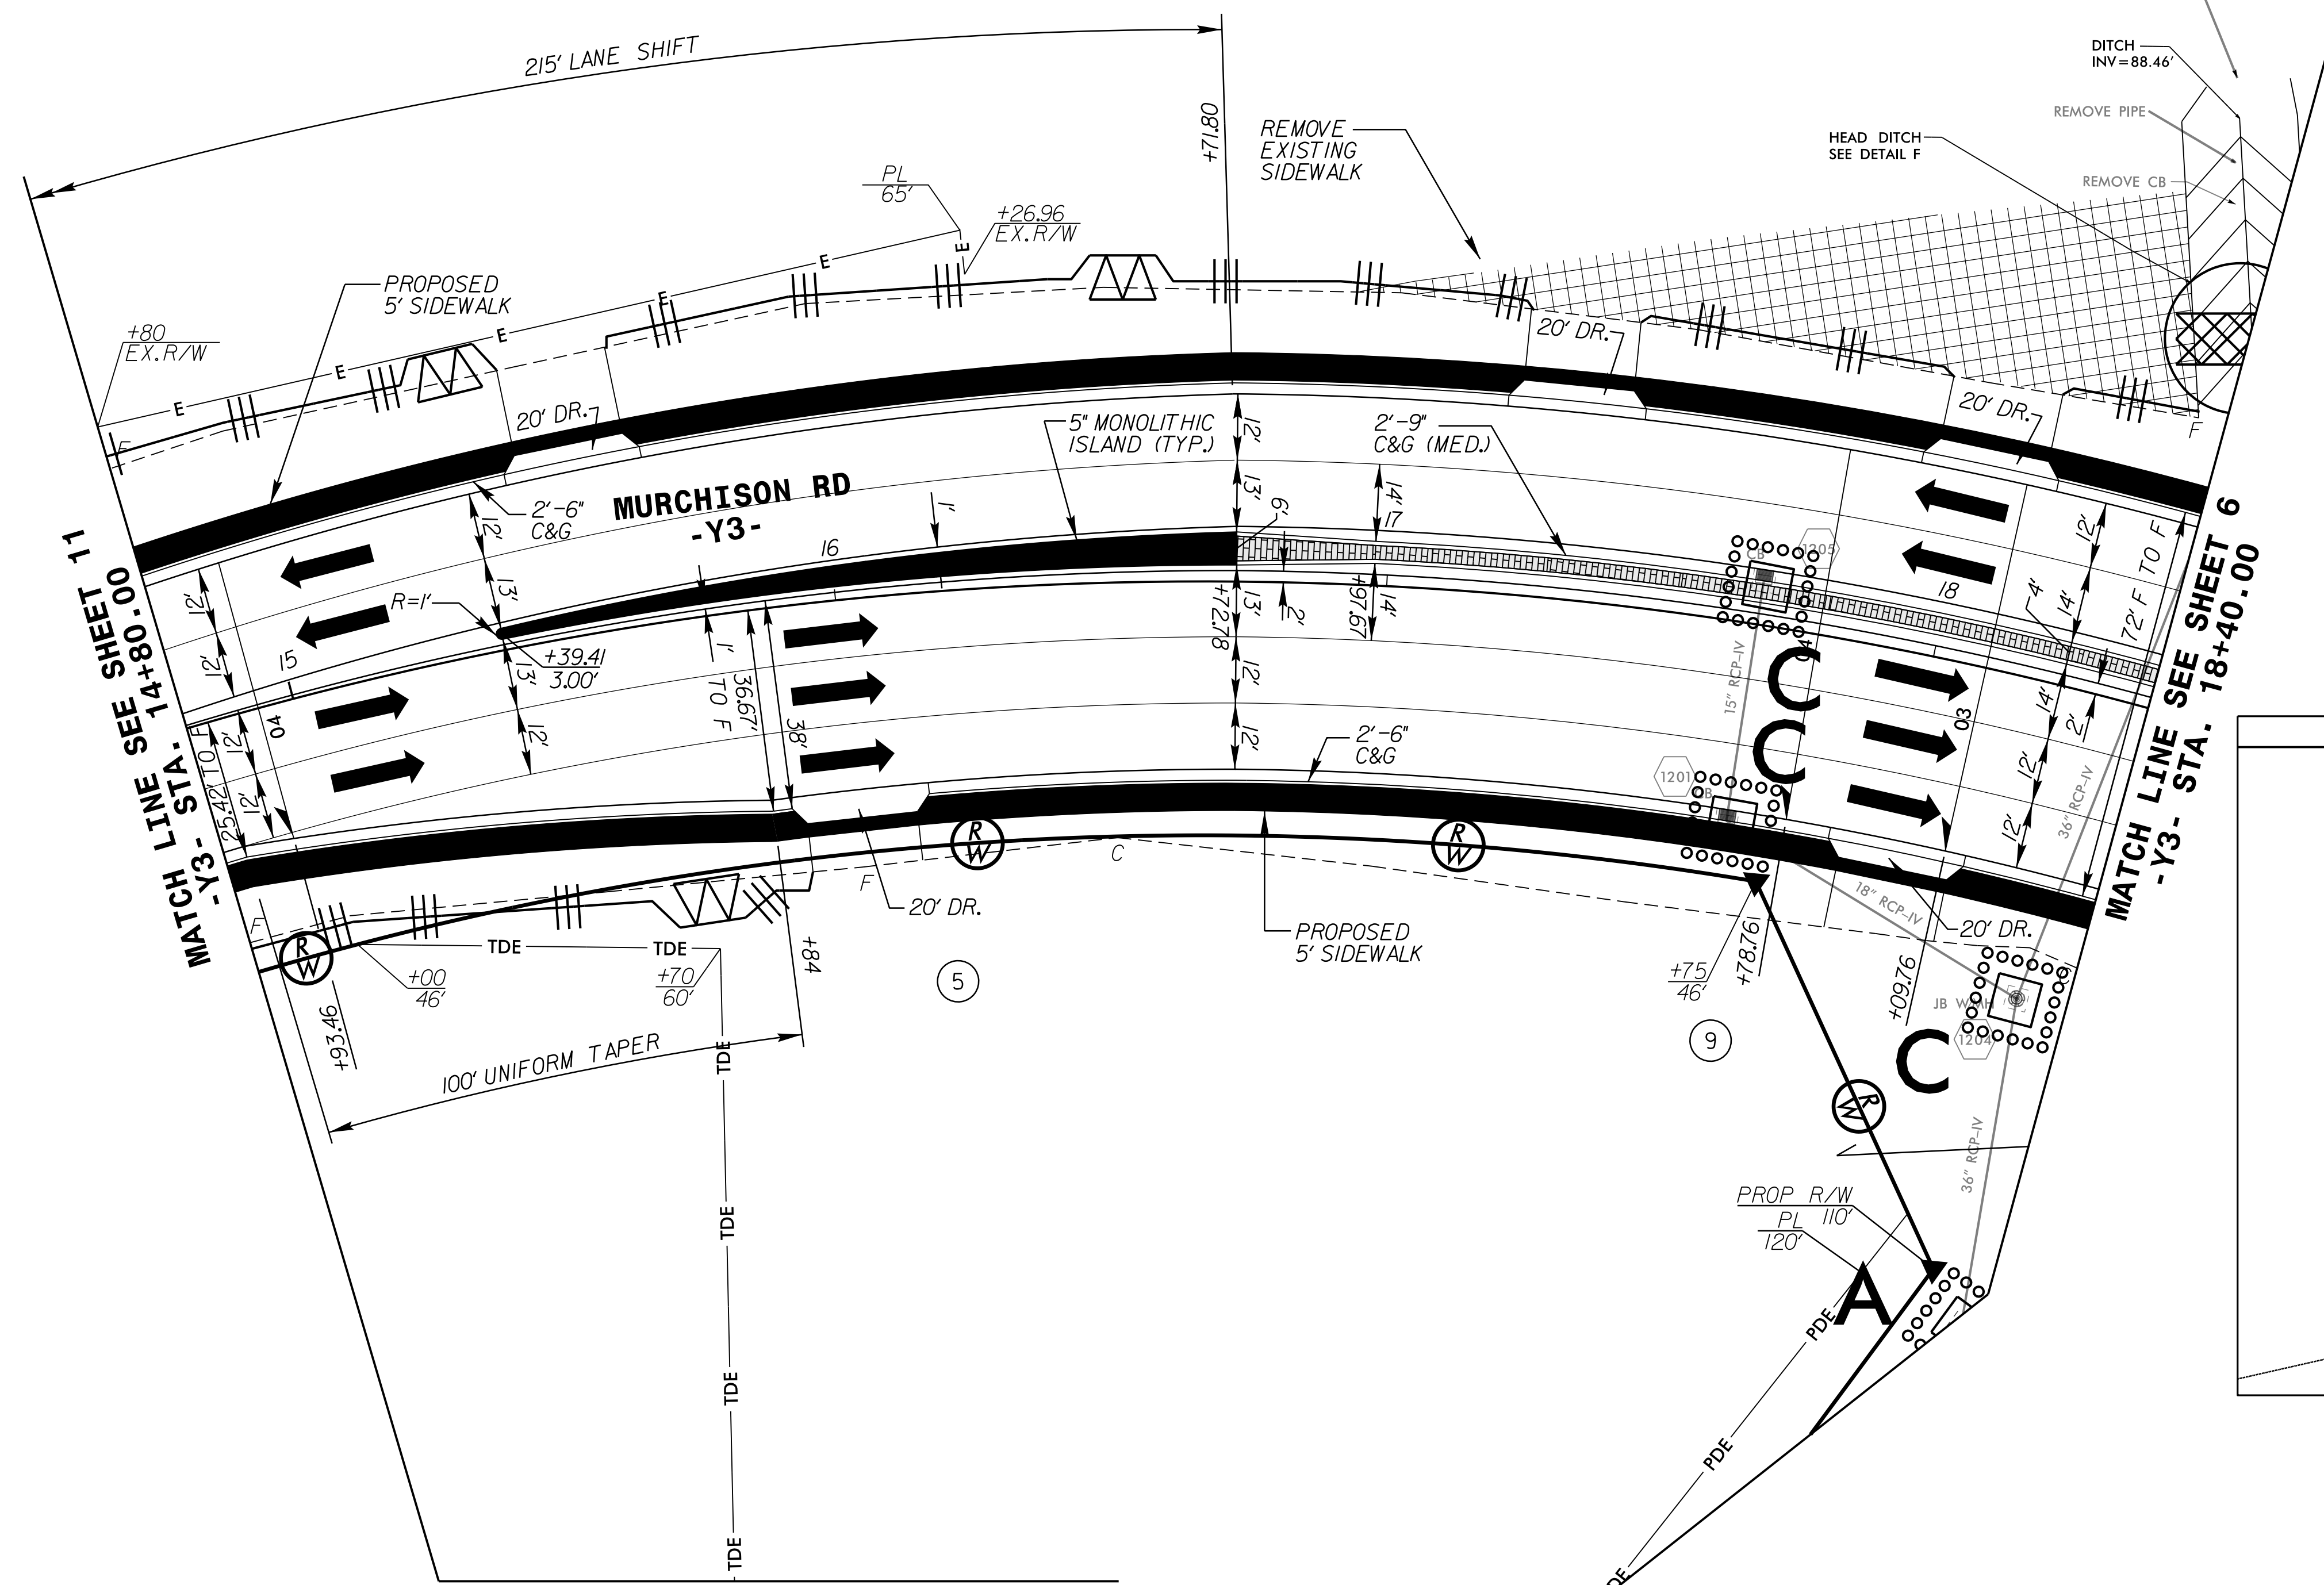


PROJECT REFERENCE NO.	SHEET NO.
B-4490	EC-31/CONST.12
RW SHEET NO.	
ROADWAY DESIGN ENGINEER	HYDRAULICS ENGINEER

NAD 83/NSRS 2007

15

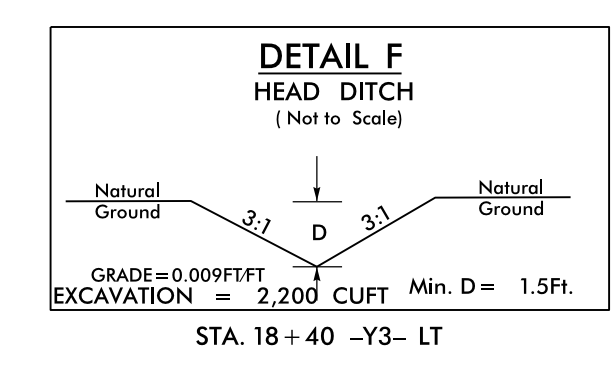

STAMPED CONCRETE MEDIAN

SEE SHEET No. 23 FOR -Y3- PROFILE

8/17/99
 P:\ALUC-2015 1413
 R:\env\form\A\10\REN\721413
 17-AUG-2015 14:13
 R:\env\form\A\10\REN\721413