


# STATE OF NORTH CAROLINA DIVISION OF HIGHWAYS

## STANDARD DRAWINGS FOR METAL POLES

**NCDOT METAL POLE STANDARDS**

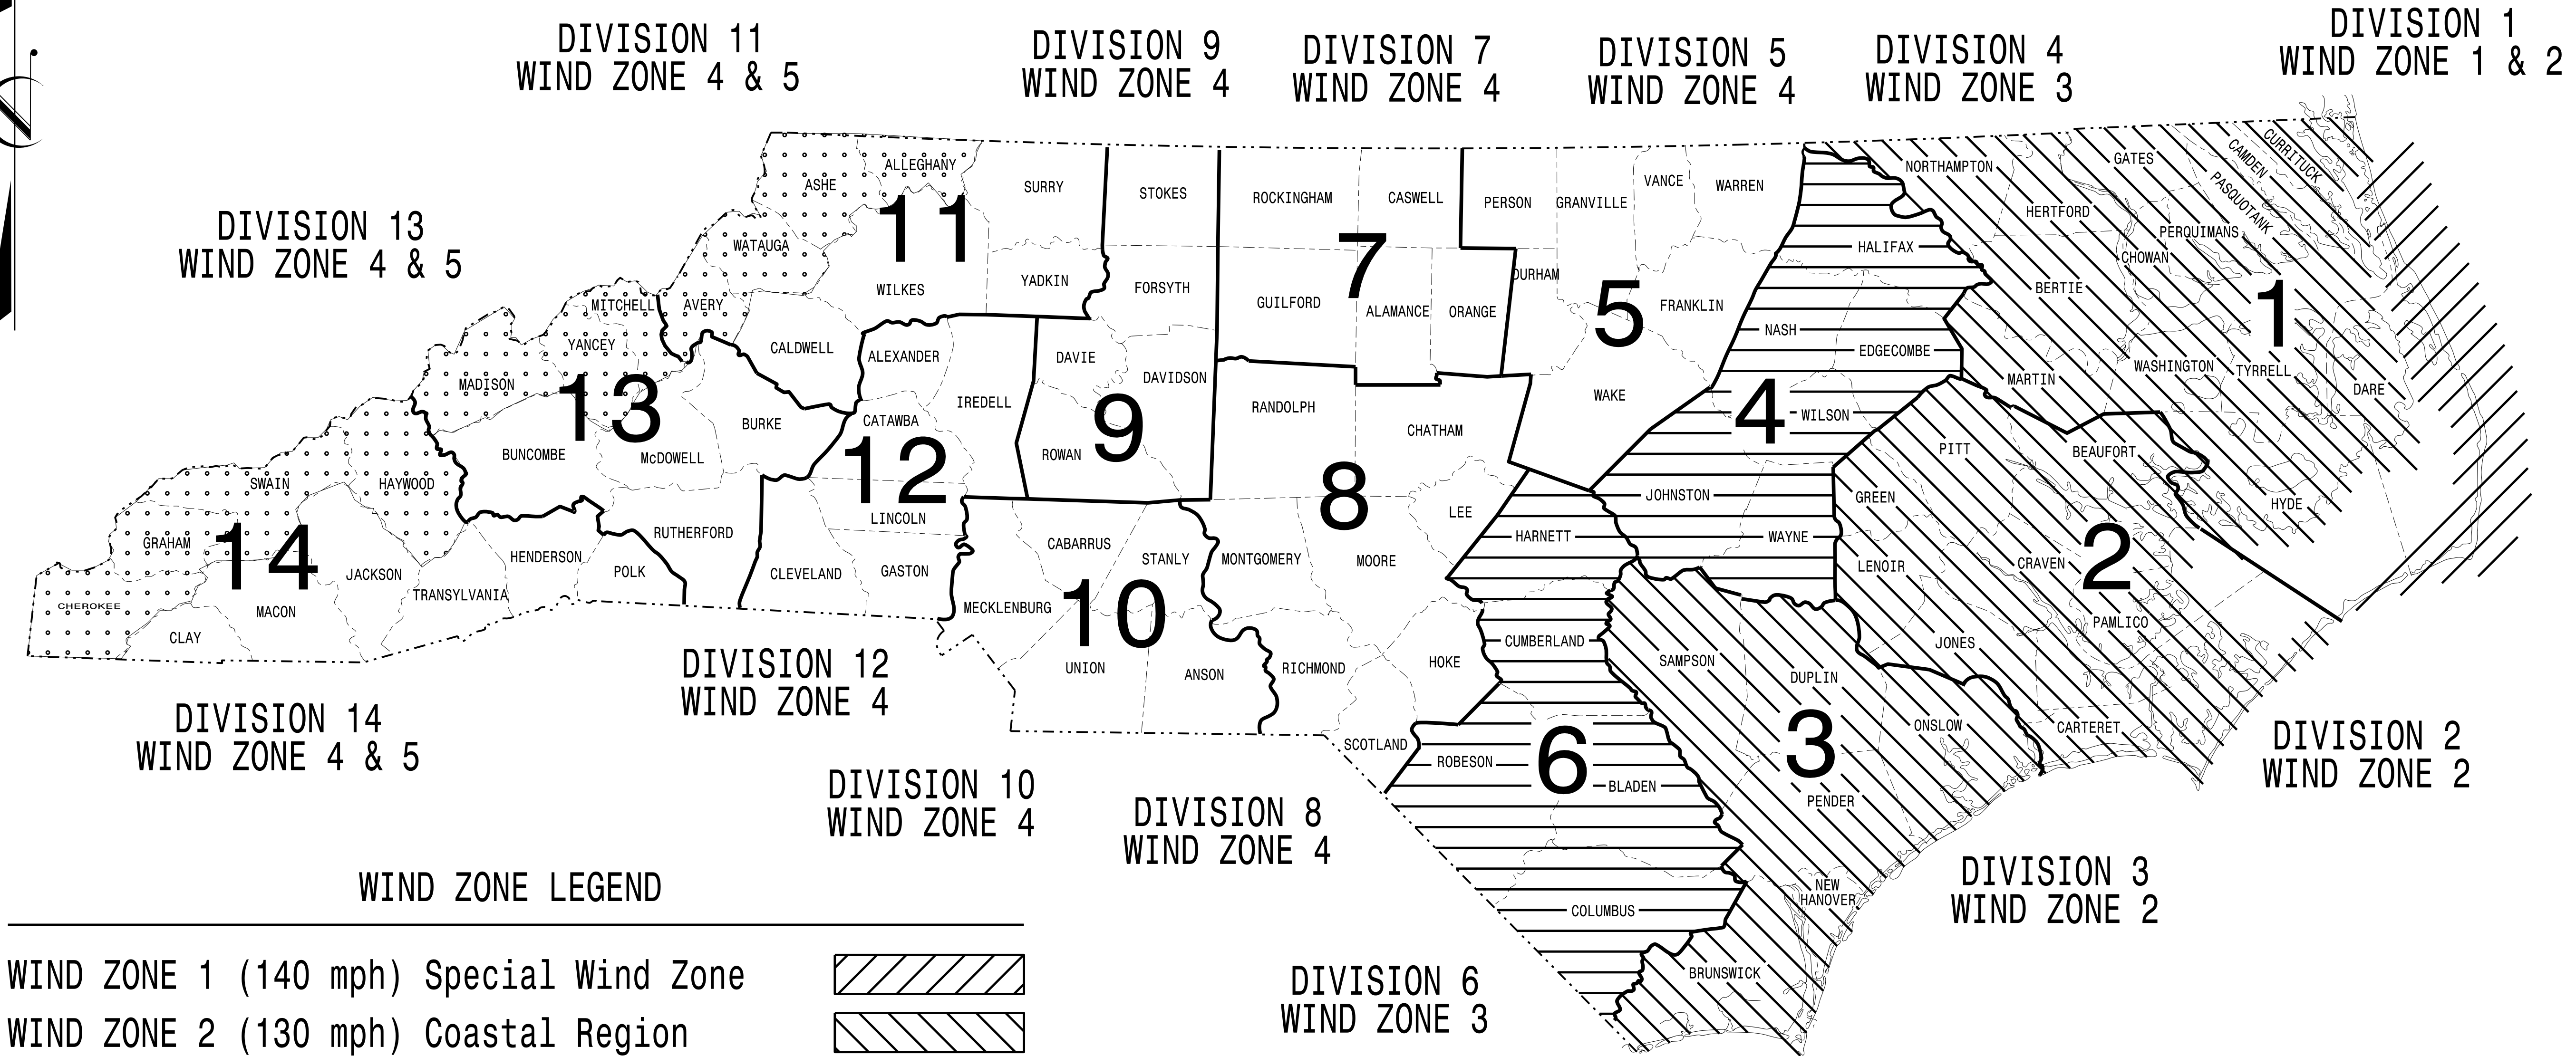

**WIND ZONE LEGEND**

WIND ZONE 1 (140 mph) Special Wind Zone	
WIND ZONE 2 (130 mph) Coastal Region	
WIND ZONE 3 (110 mph) Eastern Region	
WIND ZONE 4 (90 mph) Central & Mtn. Region	
WIND ZONE 5 (120 mph) Special Wind Zone	

<https://connect.ncdot.gov/resources/safety/Pages/ITS-Design-Resources.aspx>

Prepared In the Offices of:

750 N. Greenfield Pkwy, Garner, NC 27529

Designed in conformance with the latest 2012 Interim to the 5th Edition 2009 **AASHTO** Standard Specifications for Structural Supports for Highway Signs, Luminaires, and Traffic Signals

**INDEX OF PLANS**

DRAWING NUMBER	DESCRIPTION
M 1	Title Sheet
M 2	Fabrication Details - All Poles
M 3	Fabrication Details - Strain Poles
M 4,5	Fabrication Details - Mast Arm Poles
M 6	Construction Details - Strain Poles
M 7	Construction Details - Foundations
M 8,9	Standard Strain Pole Foundations

**NCDOT CONTACTS:**  
**MOBILITY AND SAFETY DIVISION - ITS AND SIGNALS UNIT**

**G. A. FULLER, P.E. - STATE ITS AND SIGNALS ENGINEER**  
**G. G. MURR, JR., P.E. - STATE SIGNALS ENGINEER**  
**D.C. SARKAR, P.E. - ITS AND SIGNALS SENIOR STRUCTURAL ENGINEER**  
**C.F. ANDREWS - ITS AND SIGNALS JOURNEY STRUCTURAL ENGINEER**

SEAL

Designed by: *Debesh C. Sarkar* 8/26/2014  
DATE