

Prepared by:

AECOM

AECOM TECHNICAL SERVICES OF NORTH CAROLINA, INC.
701 CORPORATE CENTER DRIVE, SUITE 475, RALEIGH, NC 27607
919-854-8200 919-854-8259 (fax)
F - 0342

PROJECT REFERENCE NO. **B-4490** SHEET NO. **UC-4**

DESIGNED BY: _____
DRAWN BY: _____
CHECKED BY: _____
APPROVED BY: _____

REVIS: _____

NORTH CAROLINA
DEPARTMENT OF
TRANSPORTATION

UTILITIES ENGINEERING SEC.
PHONE: (919) 707-6690
FAX: (919) 250-4151


2/1/2016

SEAL
7952
NORTH CAROLINA
PROFESSIONAL
ENGINEER
JOHN VAN DER POET, P.E.
EA00789806EE428

**DOCUMENT NOT CONSIDERED FINAL
UNLESS ALL SIGNATURES COMPLETED**

UTILITY CONSTRUCTION

**NO APPARENT UTILITY
CONFLICTS THIS SHEET**

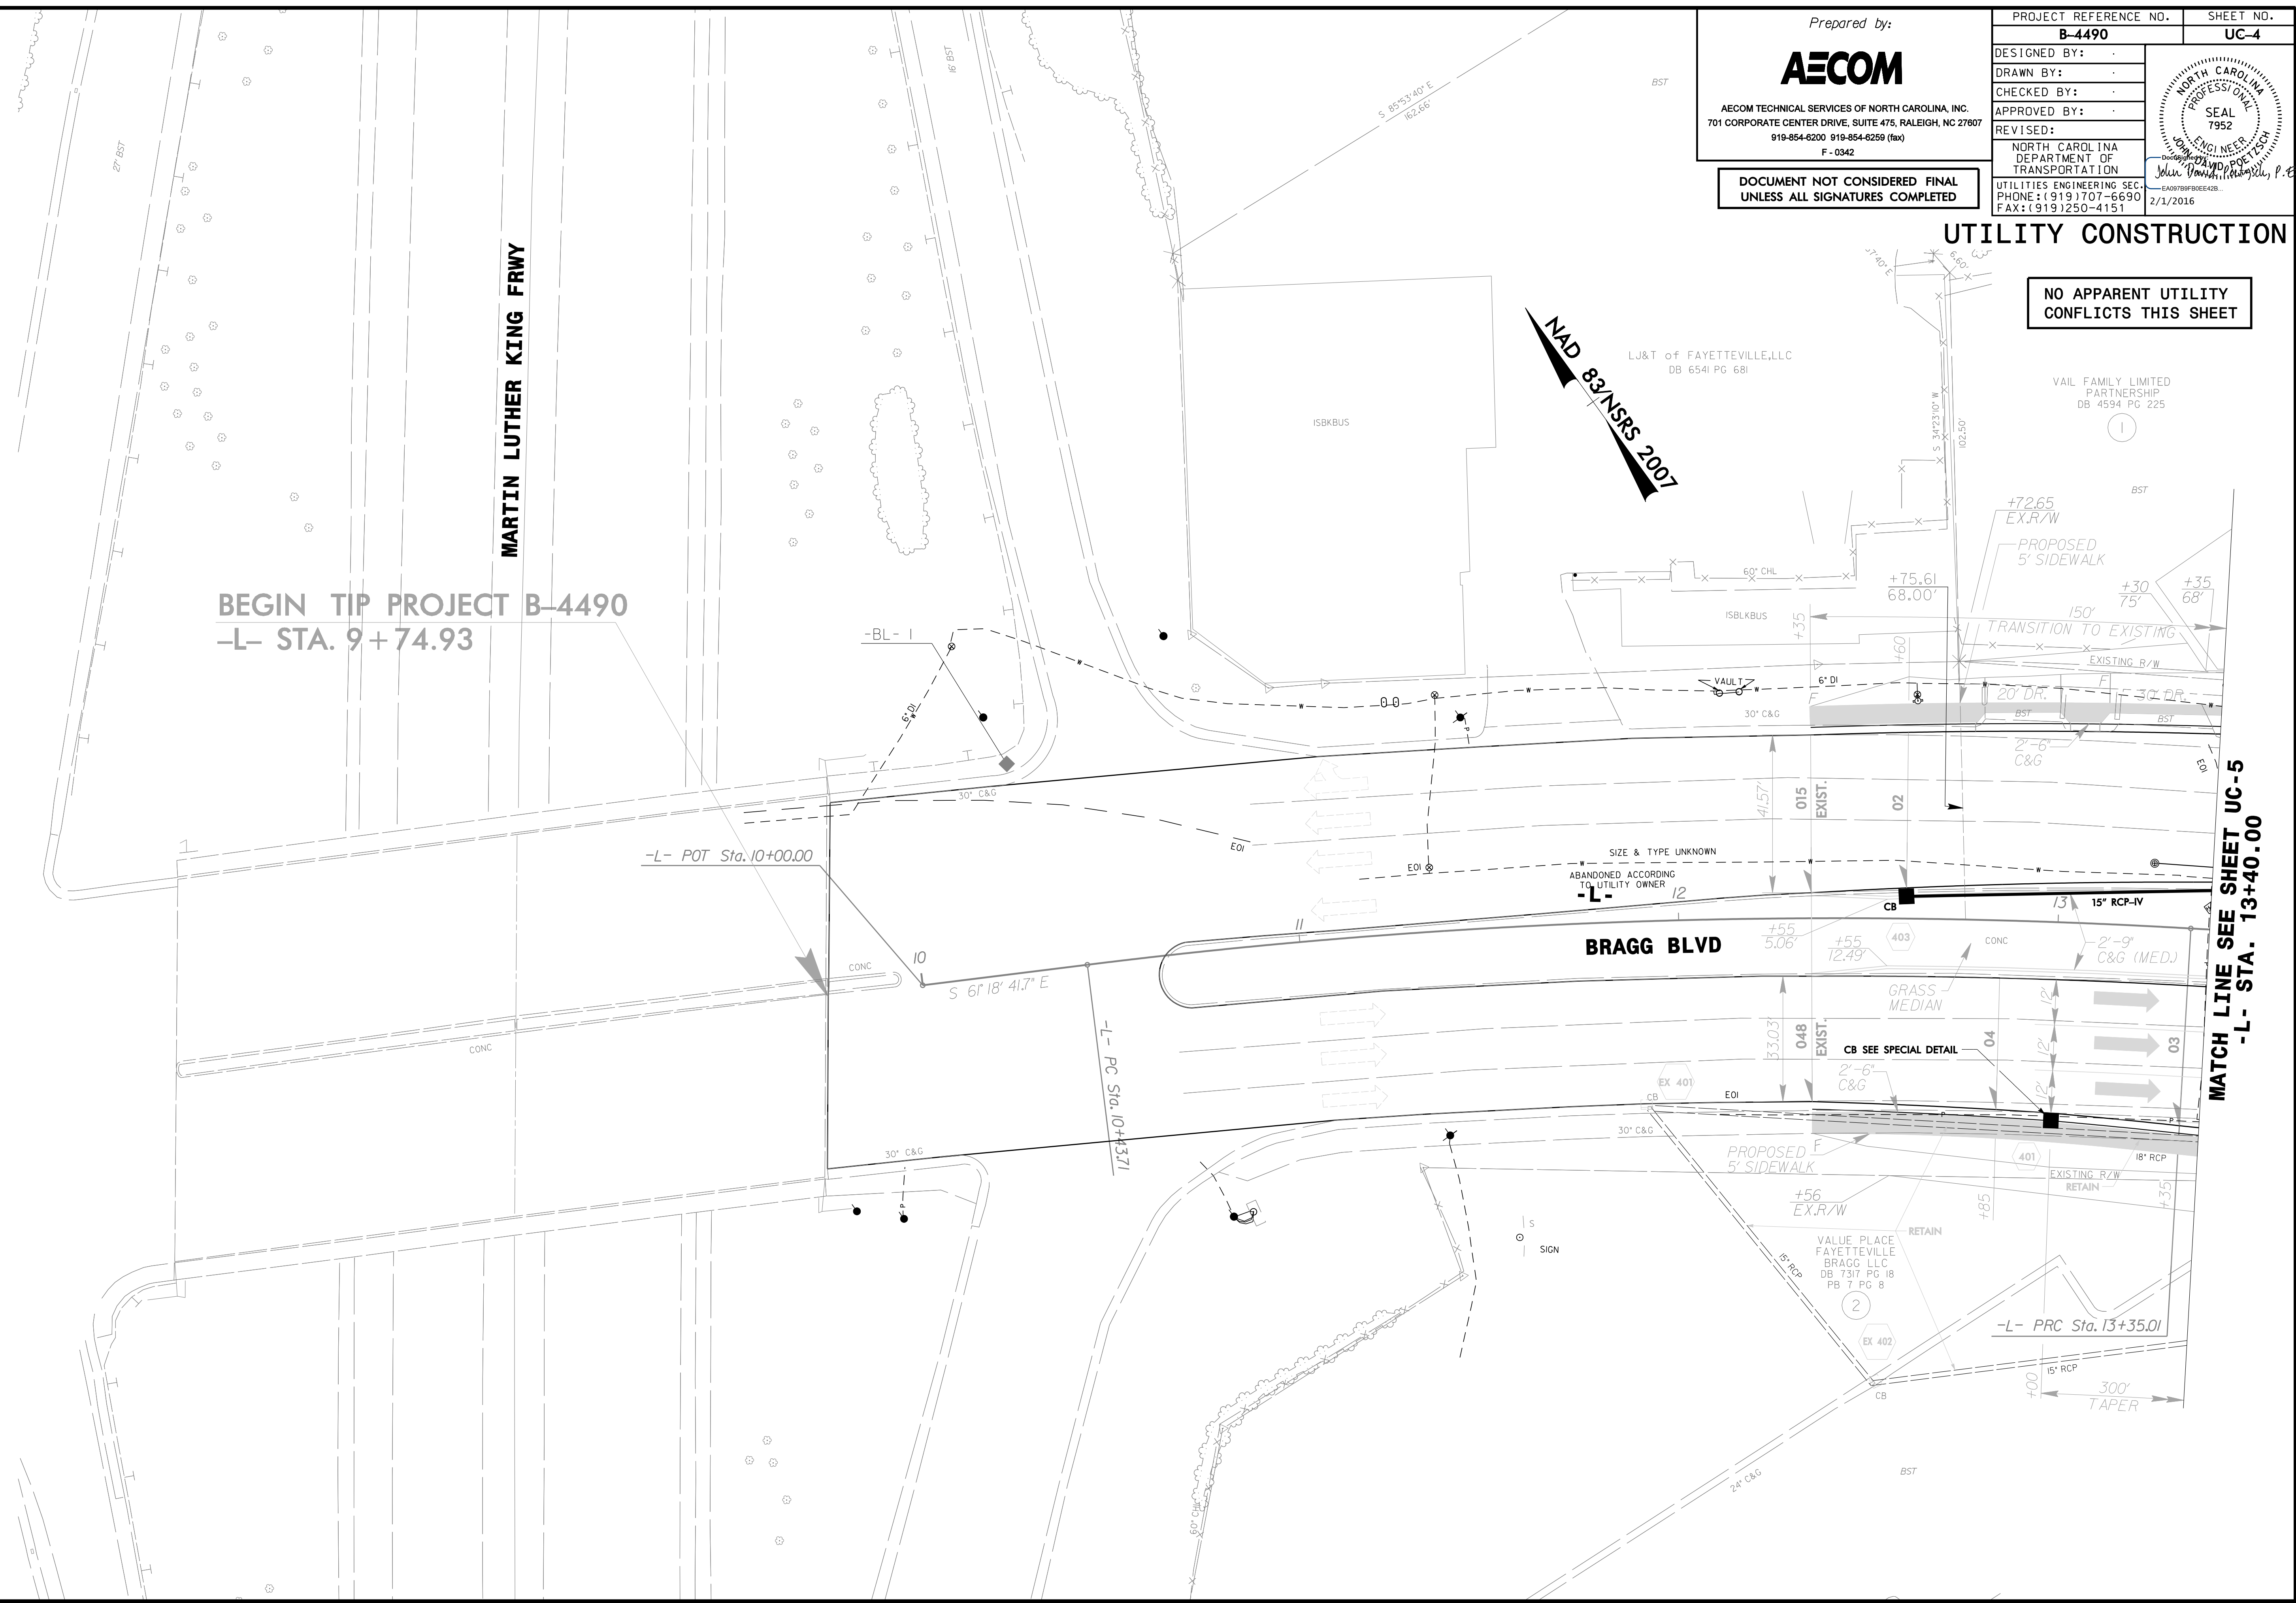

**BEGIN TIP PROJECT B-4490
-L- STA. 9+74.93**

-L- POT Sta. 10+00.00

-L- PC Sta. 10+43.71

-L- PRC Sta. 13+35.01

**MATCH LINE SEE SHEET UC-5
-L- STA. 13+40.00**

DATE: 2/1/2016
TIME: 10:28:20 AM
DRN: B4490_Ur_util_04.dgn