

Prepared by:





AECOM TECHNICAL SERVICES OF NORTH CAROLINA, INC.
701 CORPORATE CENTER DRIVE, SUITE 475, RALEIGH, NC 27607
919-854-8200 919-854-8259 (fax)
F - 0342

DOCUMENT NOT CONSIDERED FINAL
UNLESS ALL SIGNATURES COMPLETED

PROJECT REFERENCE NO.	SHEET NO.
B-4490	UC-5
DESIGNED BY:	
DRAWN BY:	
CHECKED BY:	
APPROVED BY:	
REVISED:	
NORTH CAROLINA DEPARTMENT OF TRANSPORTATION	
UTILITIES ENGINEERING SEC. PHONE: (919) 707-6690 FAX: (919) 250-4151	
2/1/2016	


UTILITY CONSTRUCTION

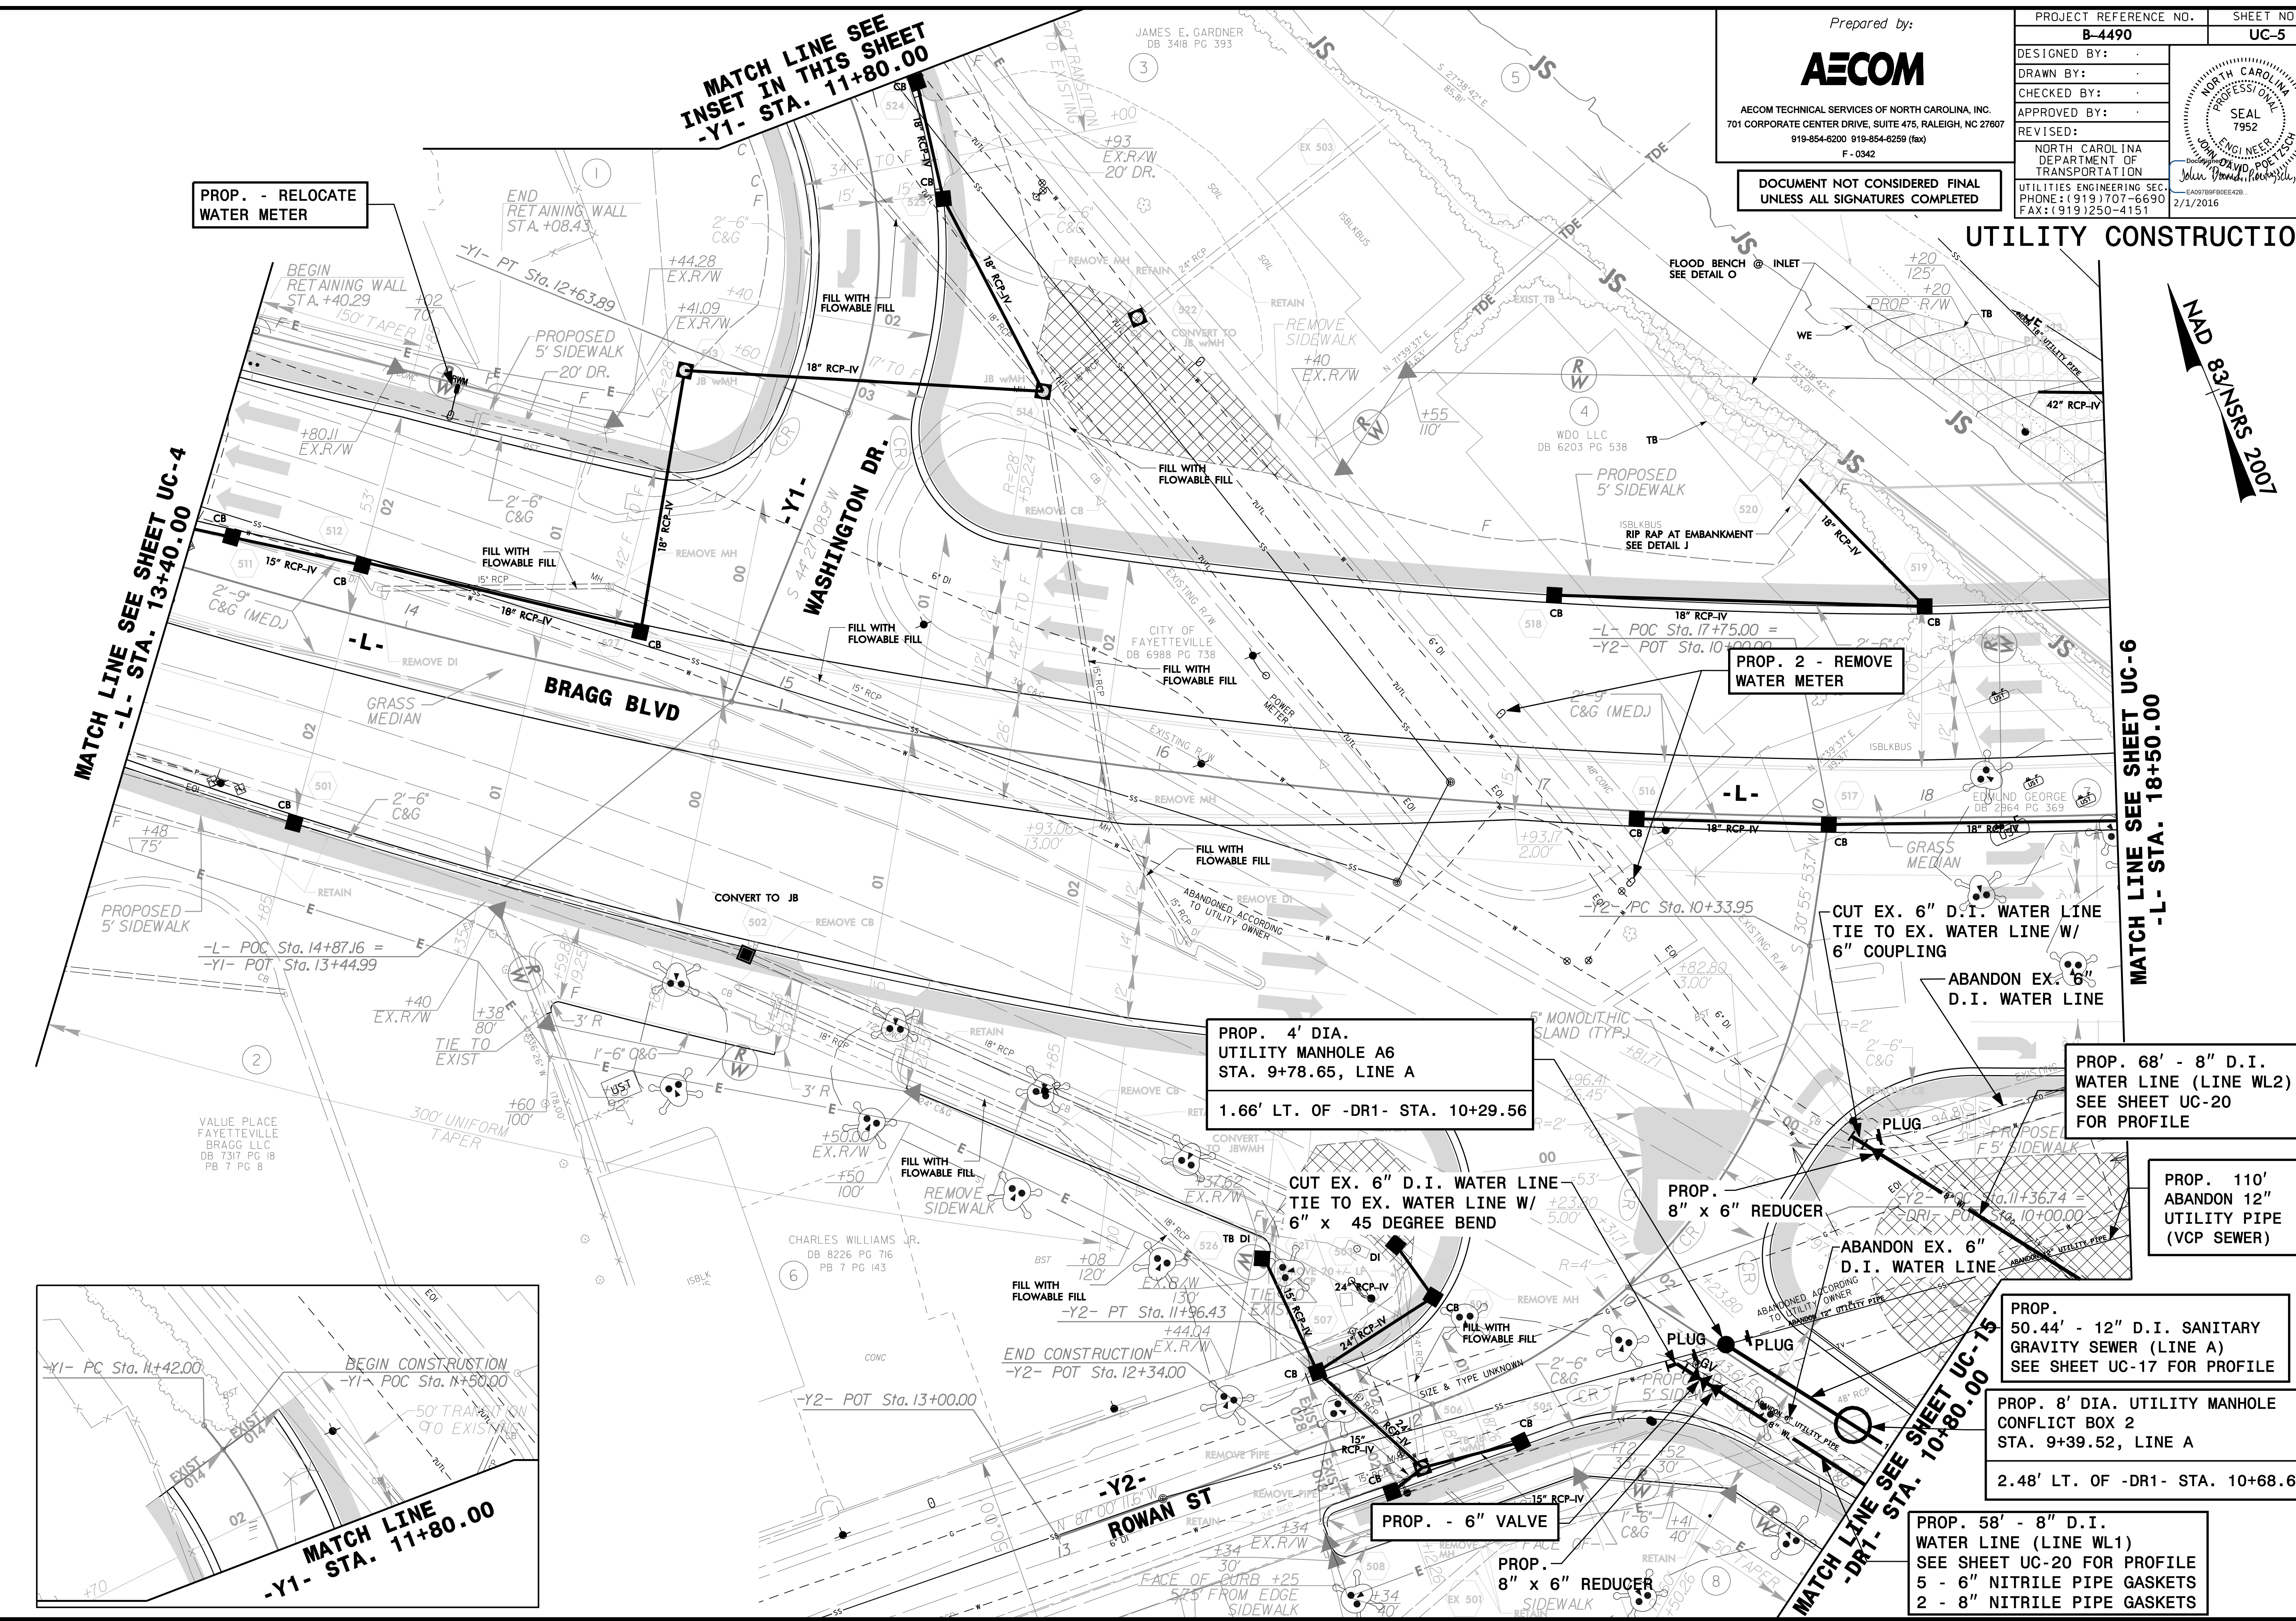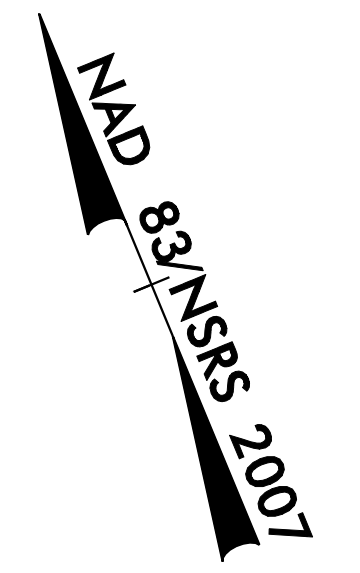

MATCH LINE SEE SHEET UC-4
-L- STA. 13+40.00

MATCH LINE SEE
INSET IN THIS SHEET
-Y1- STA. 11+80.00

MATCH LINE SEE SHEET UC-6
-L- STA. 18+50.00

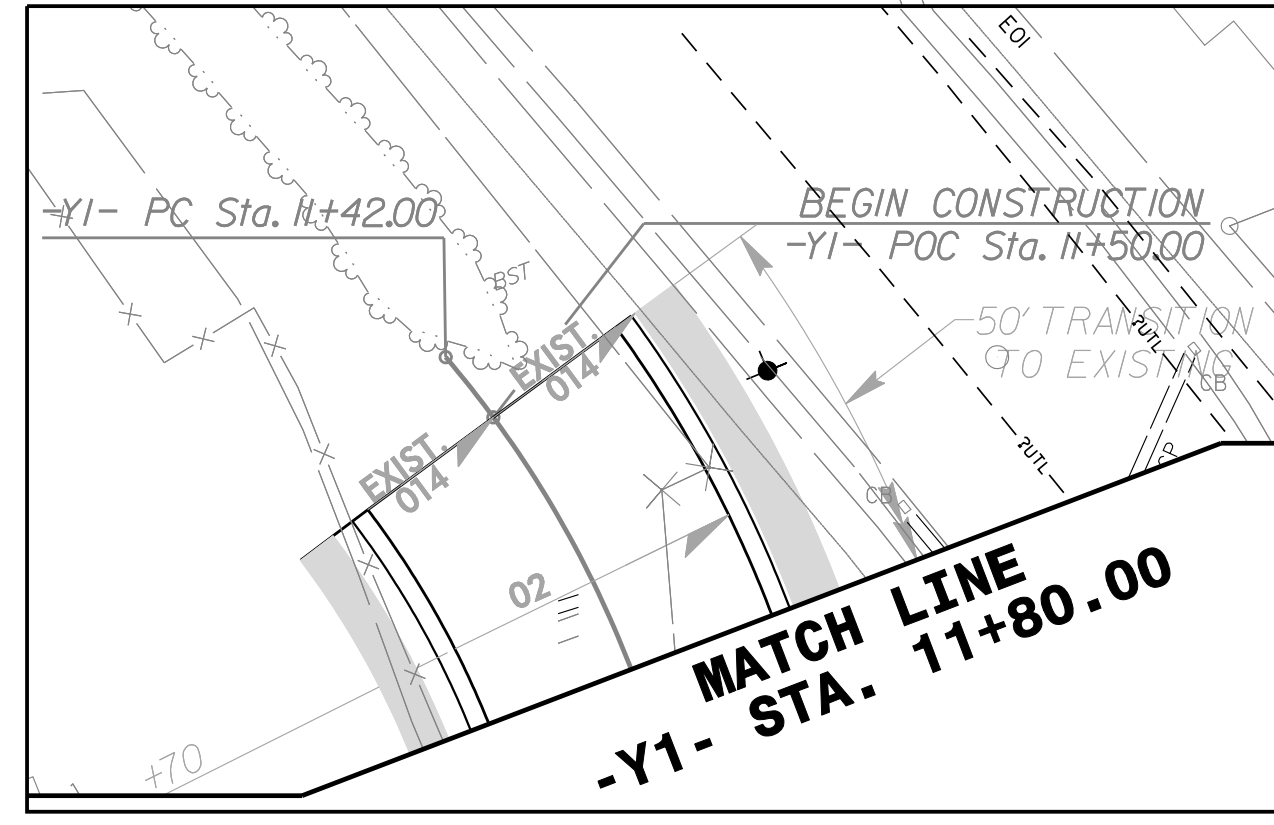

MATCH LINE
-Y1- STA. 11+80.00

MATCH LINE SEE SHEET UC-15
-DRT- STA. 10+80.00

PROP. - RELOCATE
WATER METER

PROP. 2 - REMOVE
WATER METER

PROP. 4\"/>

PROP. 68' - 8\"/>

PROP. 110'
UTILITY PIPE
(VCP SEWER)

PROP.
50.44' - 12\"/>

PROP. 8\"/>

PROP. 58' - 8\"/>

DATE: 2/1/2016
TIME: 10:30:00 AM
DRAWN: B4490_UJ_psk_05.dgn