


PROJECT REFERENCE NO.	SHEET NO.
B-4490	UC-6
DESIGNED BY:	
DRAWN BY:	
CHECKED BY:	
APPROVED BY:	
REVISED:	
NORTH CAROLINA DEPARTMENT OF UTILITIES ENGINEERING SEC. PHONE: (919) 707-6690 FAX: (919) 250-4151	

UTILITY CONSTRUCTION

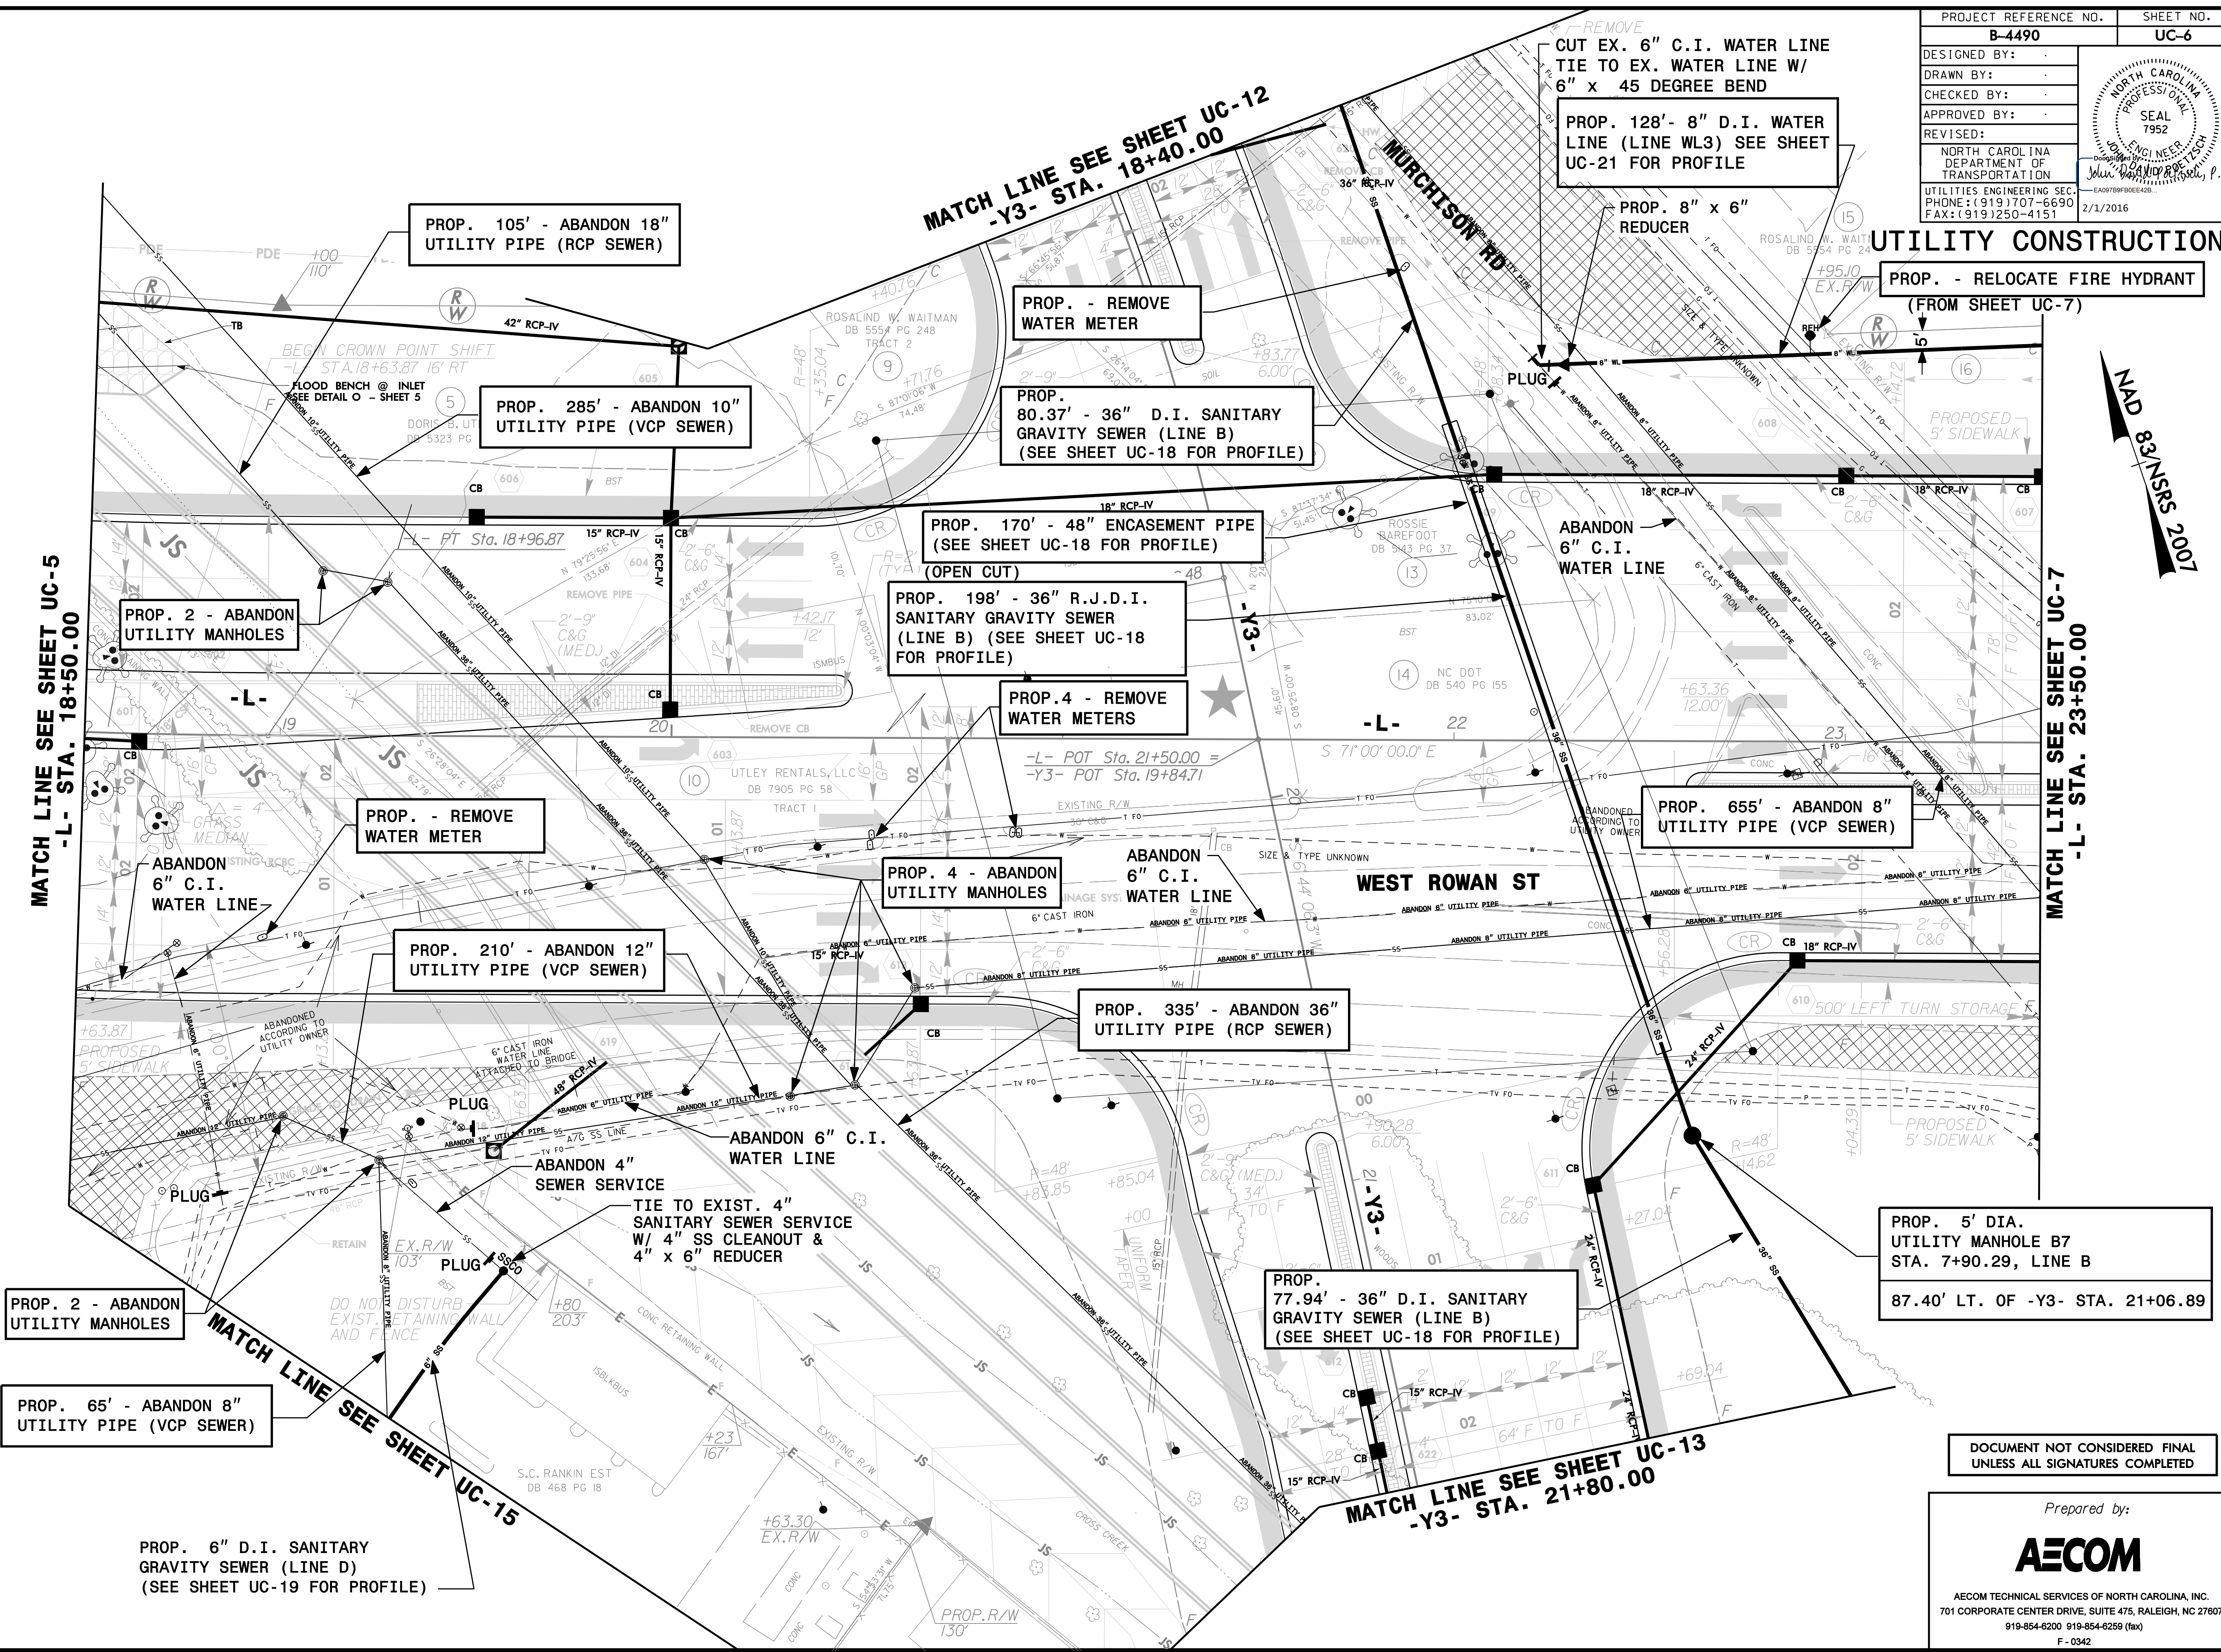

MATCH LINE SEE SHEET UC-5
-L- STA. 18+50.00

MATCH LINE SEE SHEET UC-12
-Y3- STA. 18+40.00

MATCH LINE SEE SHEET UC-7
-L- STA. 23+50.00

MATCH LINE SEE SHEET UC-13
-Y3- STA. 21+80.00

MATCH LINE SEE SHEET UC-15

DOCUMENT NOT CONSIDERED FINAL
UNLESS ALL SIGNATURES COMPLETED

Prepared by:

AECOM TECHNICAL SERVICES OF NORTH CAROLINA, INC.
701 CORPORATE CENTER DRIVE, SUITE 475, RALEIGH, NC 27607
919-854-6200 919-854-6259 (fax)
F - 0342

DATE: 2/1/2016
TIME: 10:30:56 AM
DRAWN: B4490_UJ_peri_06.dgn