


PROJECT REFERENCE NO. B-4490	SHEET NO. UC-12
DESIGNED BY:	
DRAWN BY:	
CHECKED BY:	
APPROVED BY:	
REVISED:	
NORTH CAROLINA DEPARTMENT OF TRANSPORTATION UTILITIES ENGINEERING SEC. PHONE: (919) 707-6690 FAX: (919) 250-4151 2/1/2016	

UTILITY CONSTRUCTION

DOCUMENT NOT CONSIDERED FINAL
UNLESS ALL SIGNATURES COMPLETED

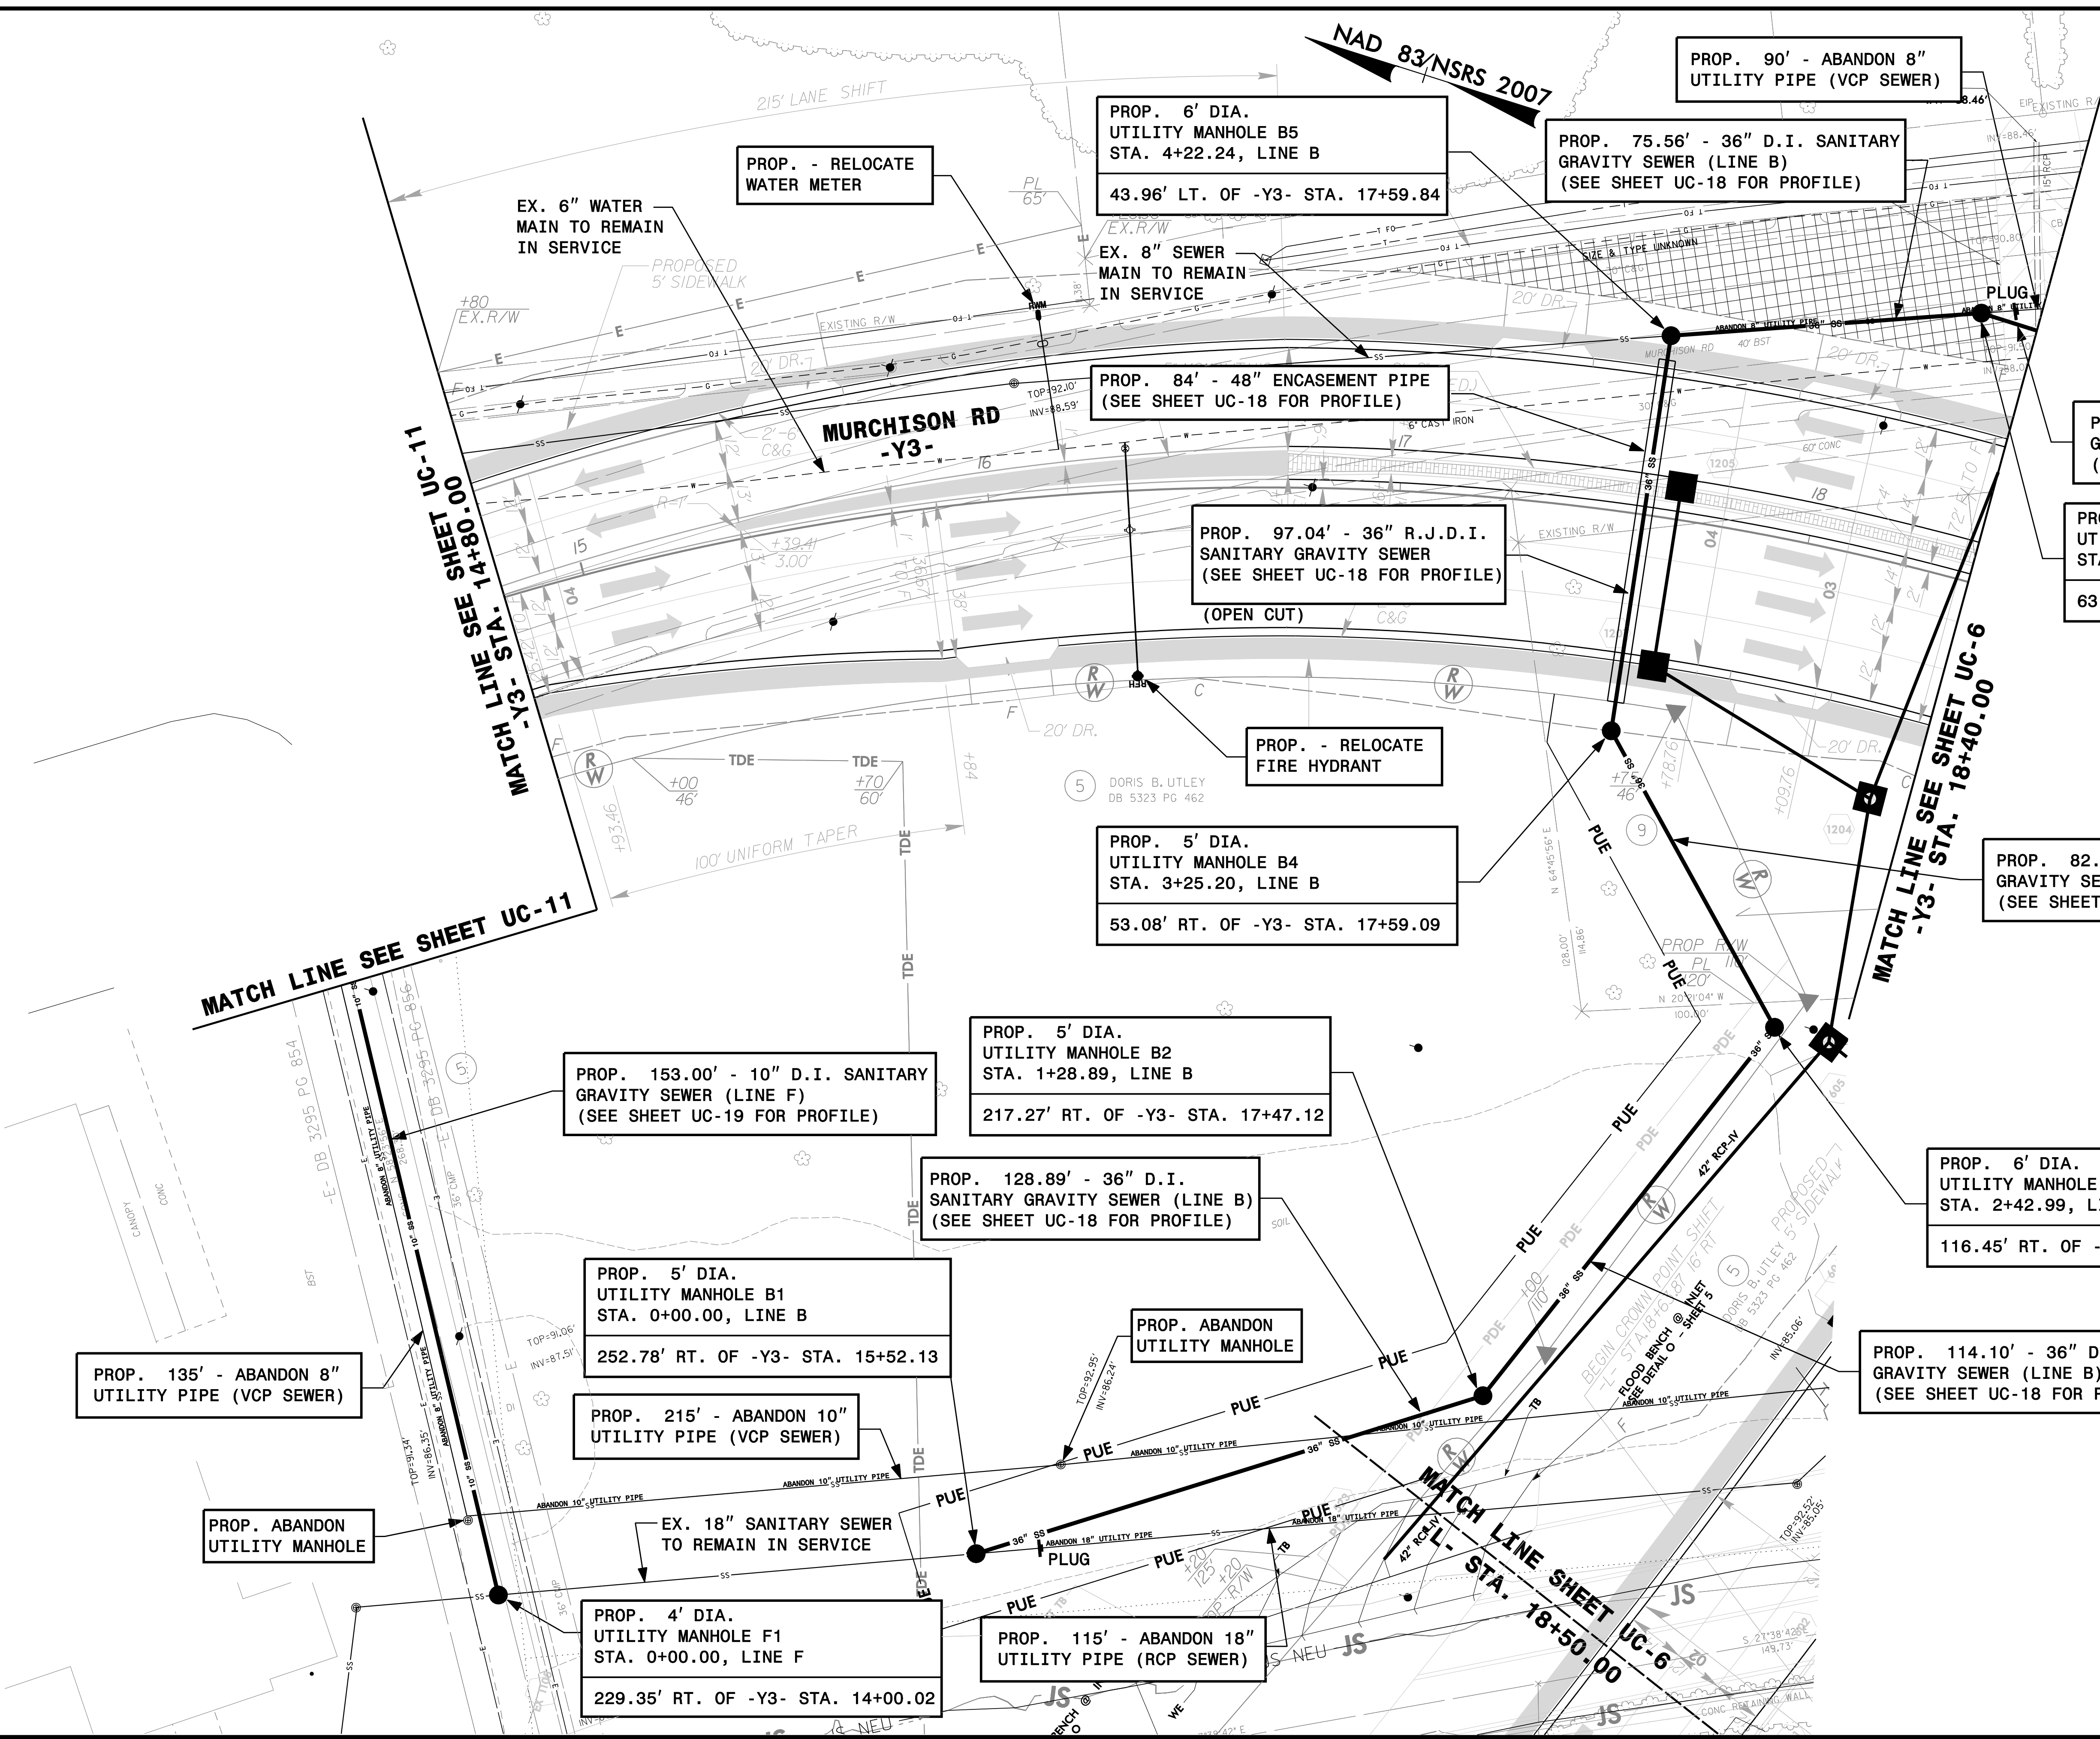

MATCH LINE SEE SHEET UC-11
 -Y3- STA. 14+80.00

MATCH LINE SEE SHEET UC-11
 -Y3- STA. 18+40.00

MATCH LINE SEE SHEET UC-6
 -Y3- STA. 18+50.00

DATE: 2/1/2016
 TIME: 10:40:09 AM
 DGN: B4490_U12.dgn

Prepared by:

AECOM TECHNICAL SERVICES OF NORTH CAROLINA, INC.
 701 CORPORATE CENTER DRIVE, SUITE 475, RALEIGH, NC 27607
 919-854-6200 919-854-6259 (fax)
 F-0342