

Prepared by:




AECOM TECHNICAL SERVICES OF NORTH CAROLINA, INC.
701 CORPORATE CENTER DRIVE, SUITE 475, RALEIGH, NC 27607
919-854-8200 919-854-8259 (fax)
F - 0342

PROJECT REFERENCE NO.	SHEET NO.
B-4490	UC-14
DESIGNED BY:	
DRAWN BY:	
CHECKED BY:	
APPROVED BY:	
REVISED:	
NORTH CAROLINA DEPARTMENT OF TRANSPORTATION	
UTILITIES ENGINEERING SEC. PHONE: (919) 707-6690 FAX: (919) 250-4151	
2/1/2016	

DOCUMENT NOT CONSIDERED FINAL UNLESS ALL SIGNATURES COMPLETED

UTILITY CONSTRUCTION

NAD 83/NSRS 2007

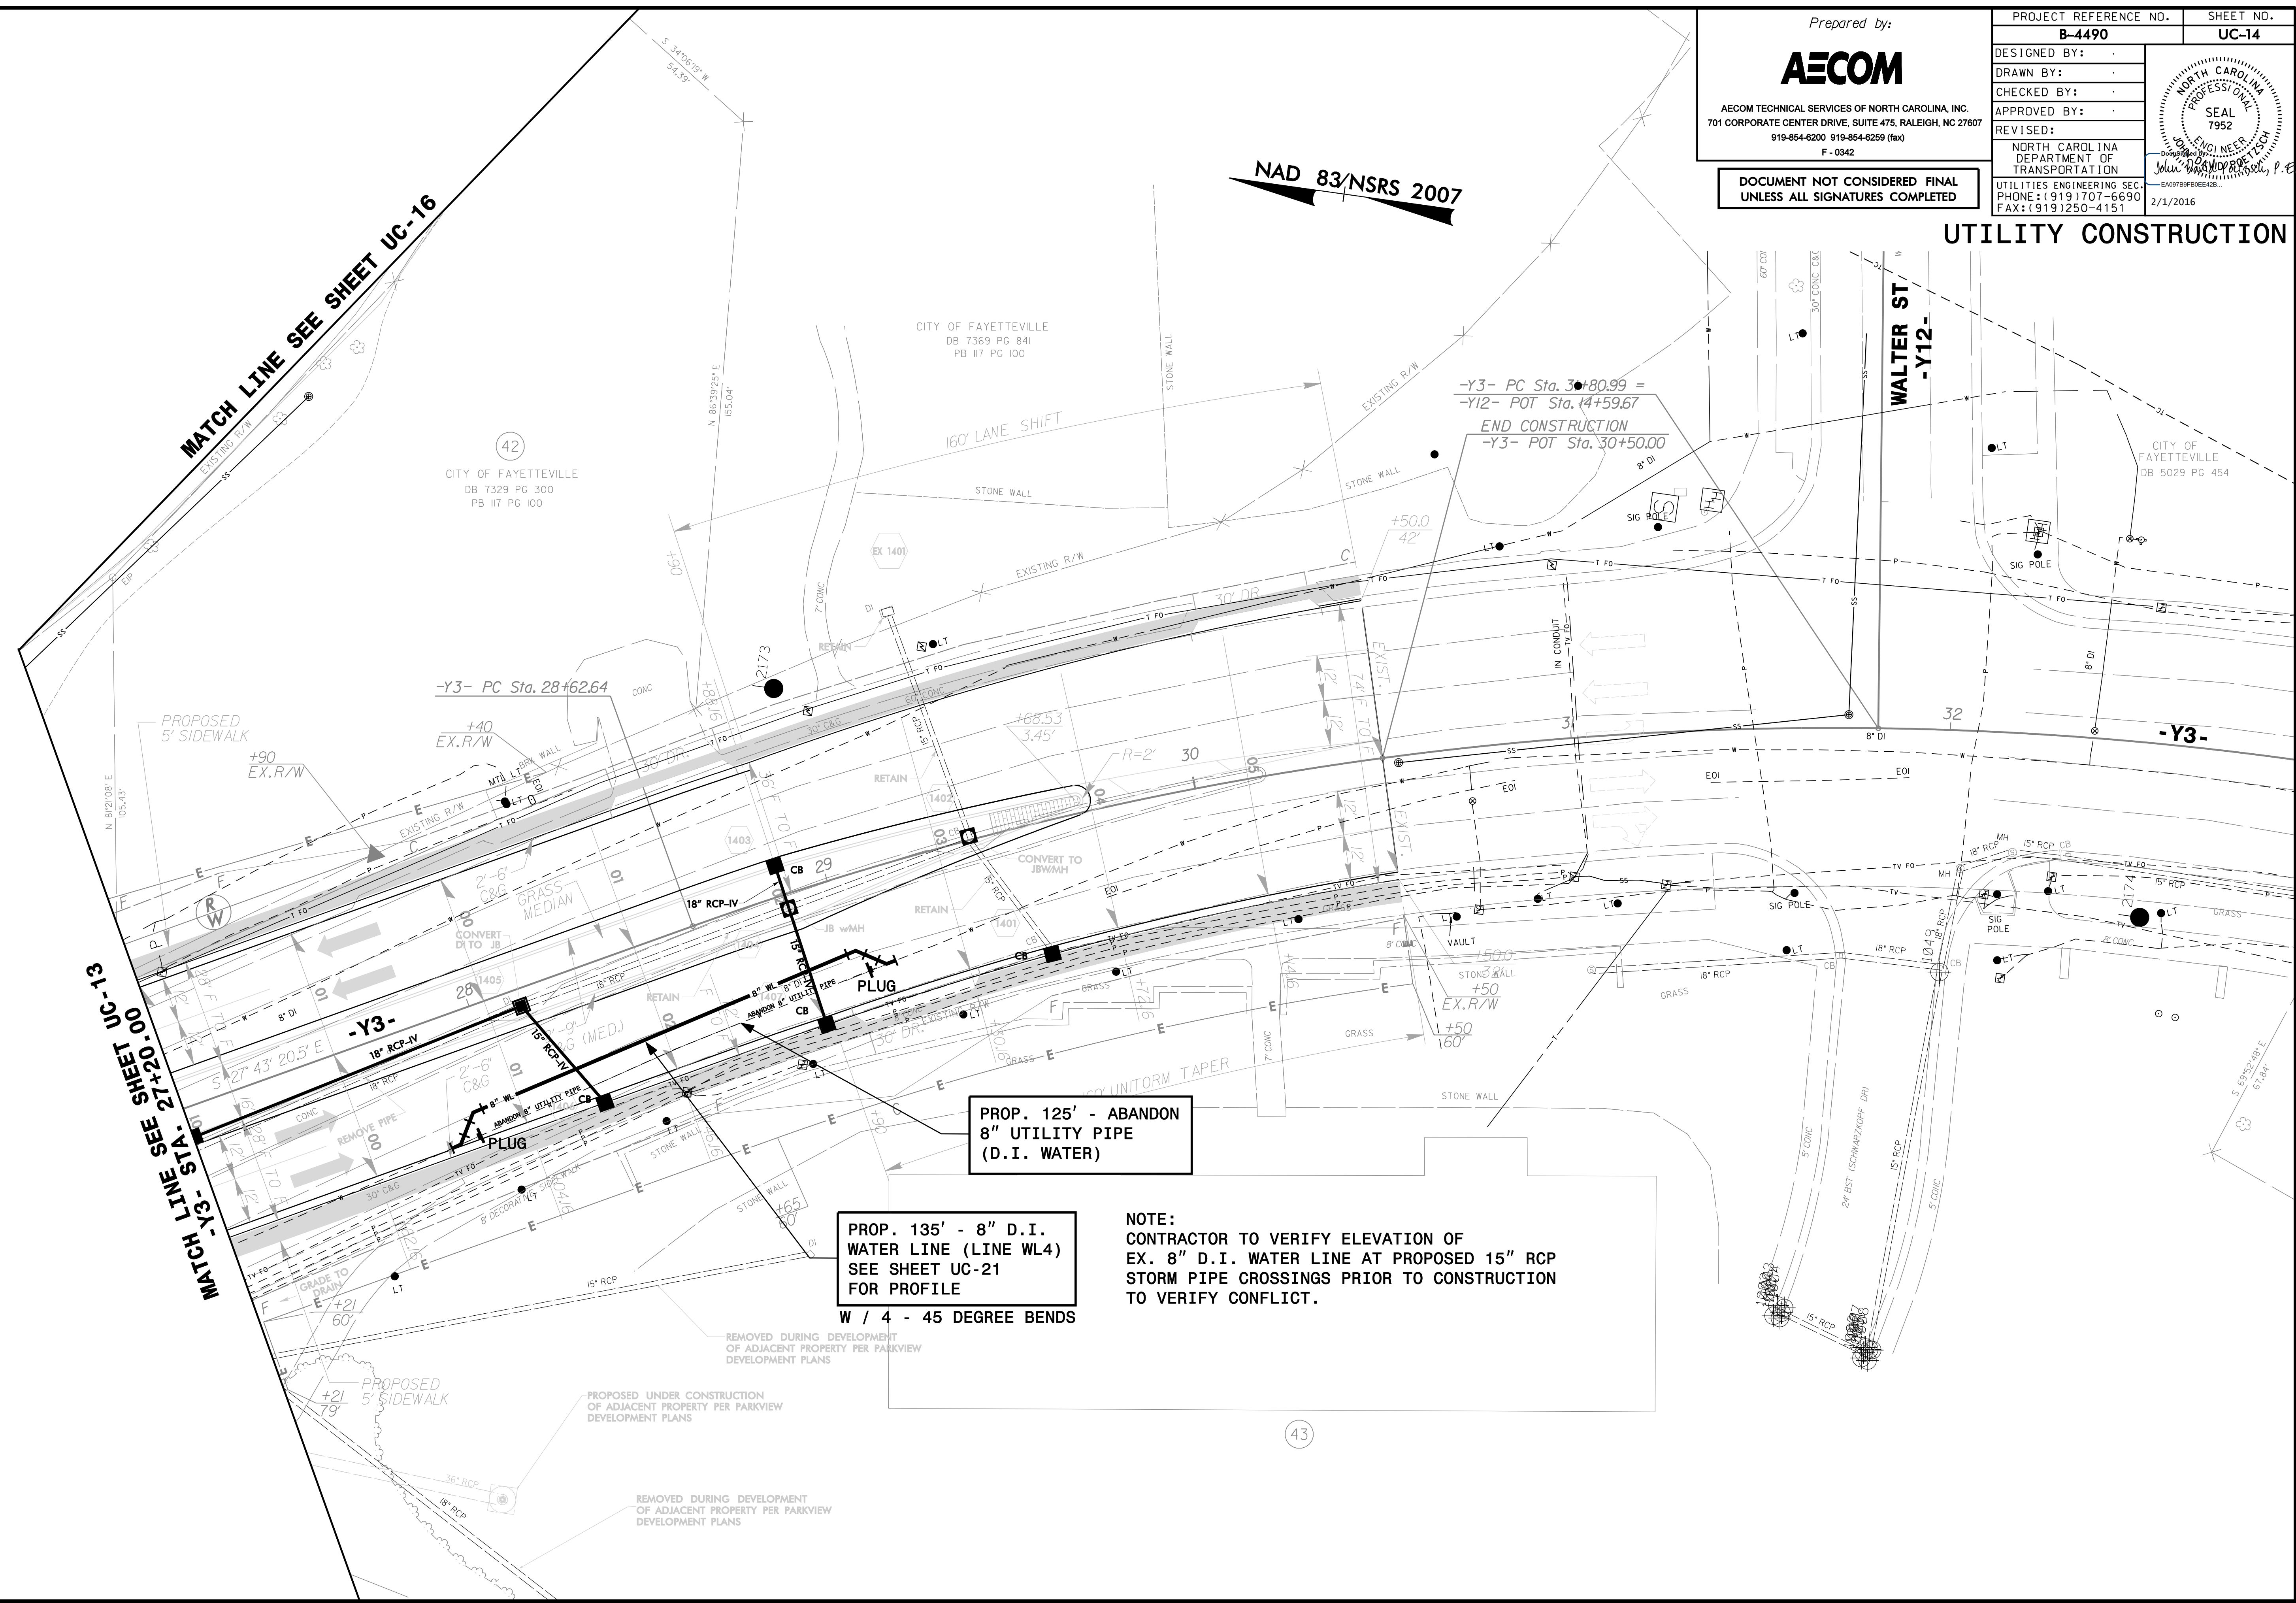

MATCH LINE SEE SHEET UC-16

MATCH LINE SEE SHEET UC-13

PROP. 125' - ABANDON 8" UTILITY PIPE (D.I. WATER)

PROP. 135' - 8" D.I. WATER LINE (LINE WL4) SEE SHEET UC-21 FOR PROFILE
W / 4 - 45 DEGREE BENDS

NOTE:
CONTRACTOR TO VERIFY ELEVATION OF EX. 8" D.I. WATER LINE AT PROPOSED 15" RCP STORM PIPE CROSSINGS PRIOR TO CONSTRUCTION TO VERIFY CONFLICT.

DATE: 2/1/2016
TIME: 10:43:09 AM
DRN: B4490_Ur_util_14.dgn