

Prepared by:




AECOM TECHNICAL SERVICES OF NORTH CAROLINA, INC.
701 CORPORATE CENTER DRIVE, SUITE 475, RALEIGH, NC 27607
919-854-8200 919-854-8259 (fax)
F - 0342

PROJECT REFERENCE NO.	SHEET NO.
B-4490	UC-16
DESIGNED BY:	
DRAWN BY:	
CHECKED BY:	
APPROVED BY:	
REVISED:	
NORTH CAROLINA DEPARTMENT OF TRANSPORTATION	
UTILITIES ENGINEERING SEC. PHONE: (919) 707-6690 FAX: (919) 250-4151	
2/1/2016	

DOCUMENT NOT CONSIDERED FINAL
UNLESS ALL SIGNATURES COMPLETED

UTILITY CONSTRUCTION

NO APPARENT UTILITY CONFLICTS THIS SHEET

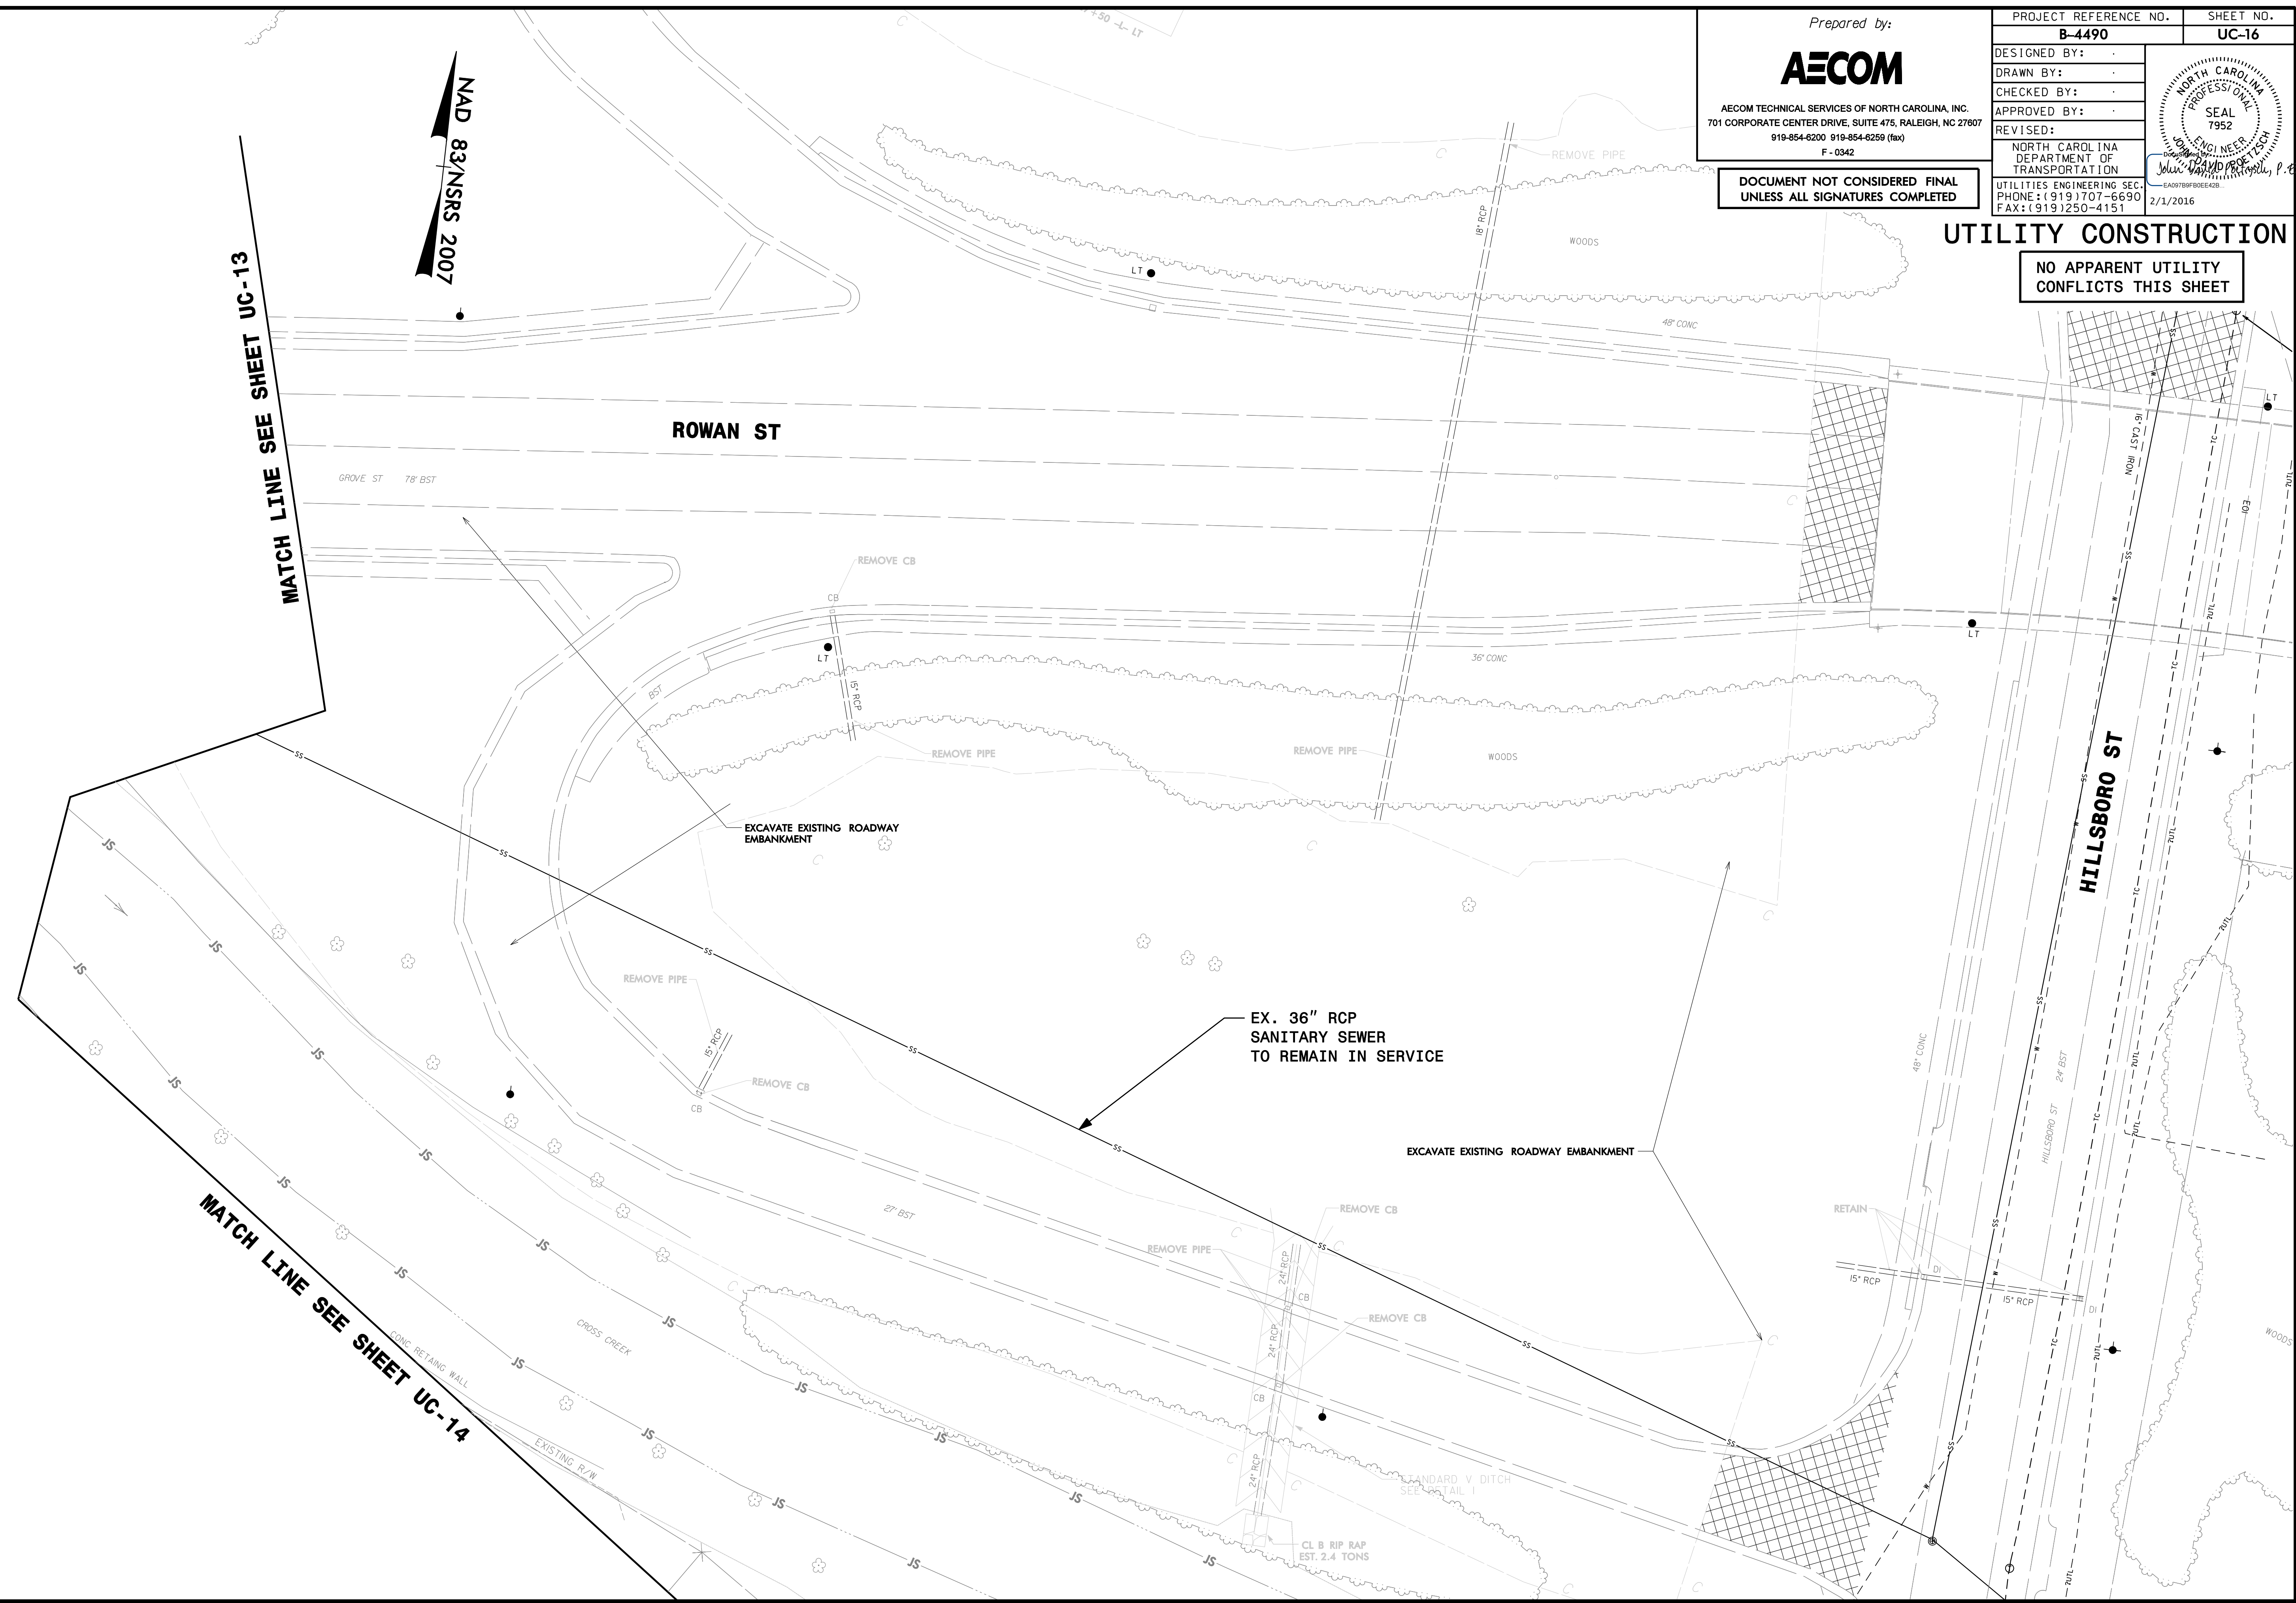

MATCH LINE SEE SHEET UC-13

MATCH LINE SEE SHEET UC-14

DATE: 2/1/2016
TIME: 10:54:44 AM
DGN: B4490.dwg