


8/23/99



PROJ. REFERENCE NO.
B-4490

SHEET NO.
X-8

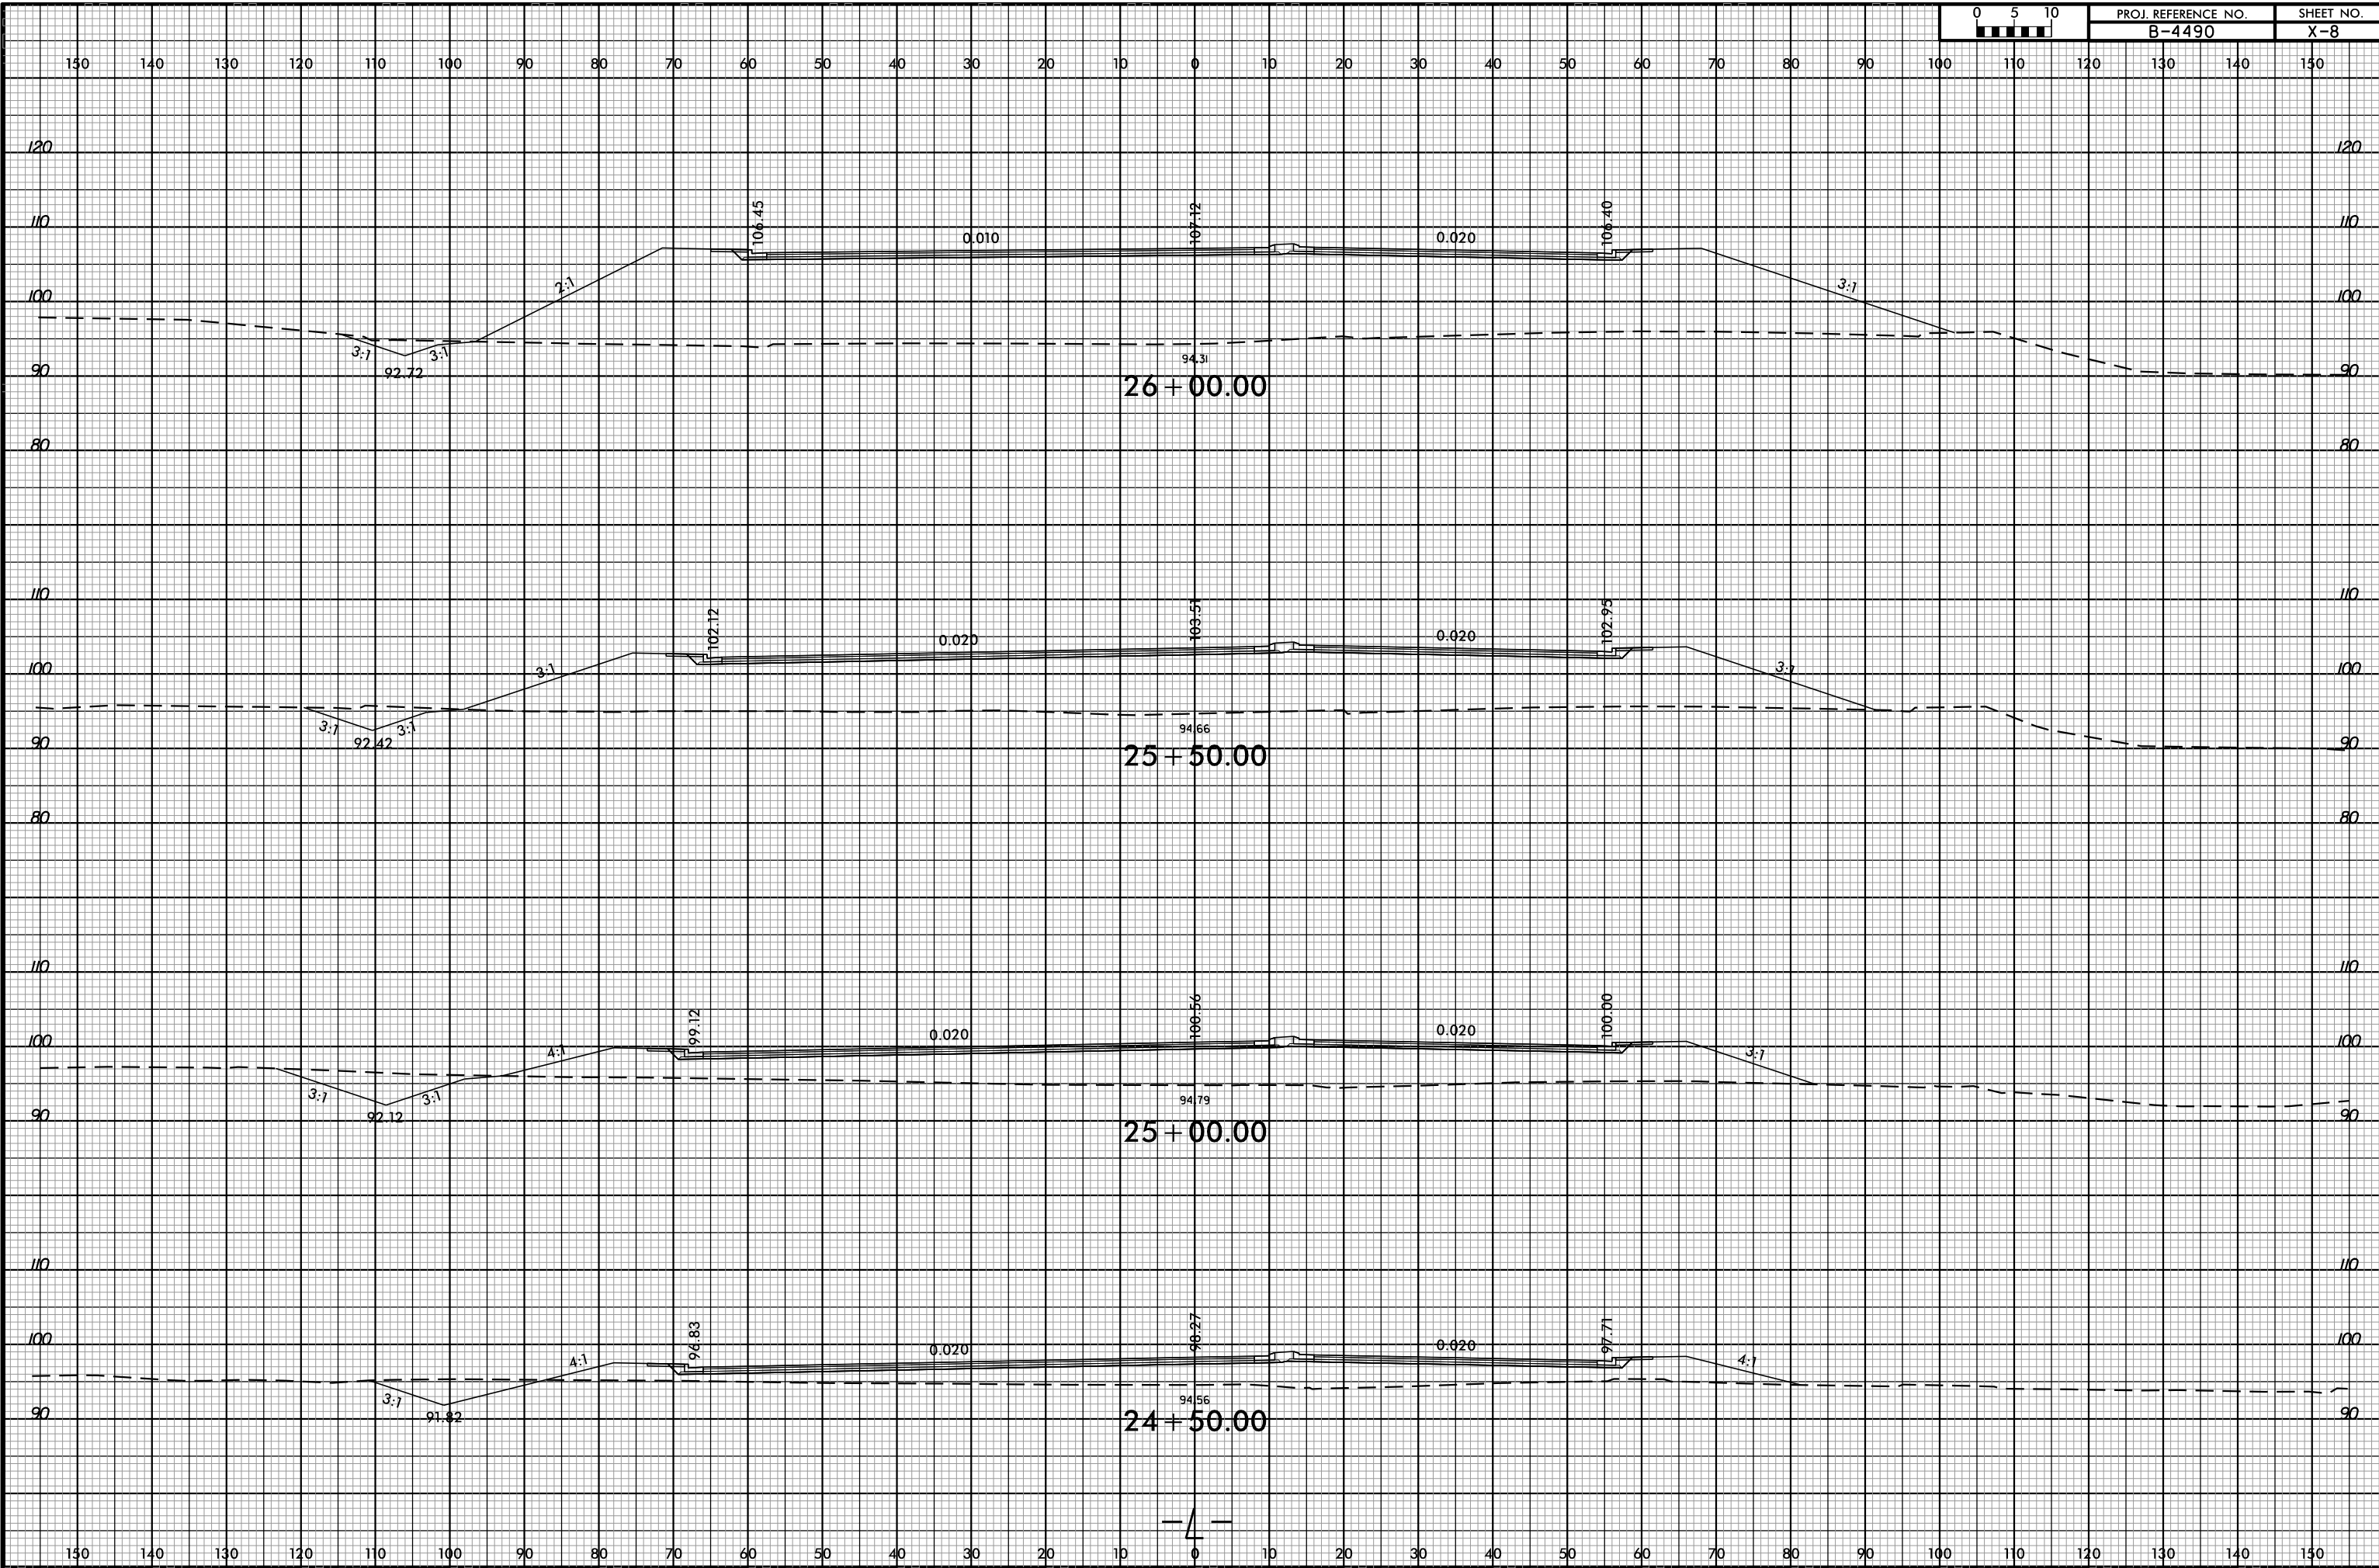

8/23/00 PM
847746-PDF-plotter
6/3/2015

