



8/23/99

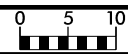

PROJ. REFERENCE NO.
B-4490

SHEET NO.
X-9

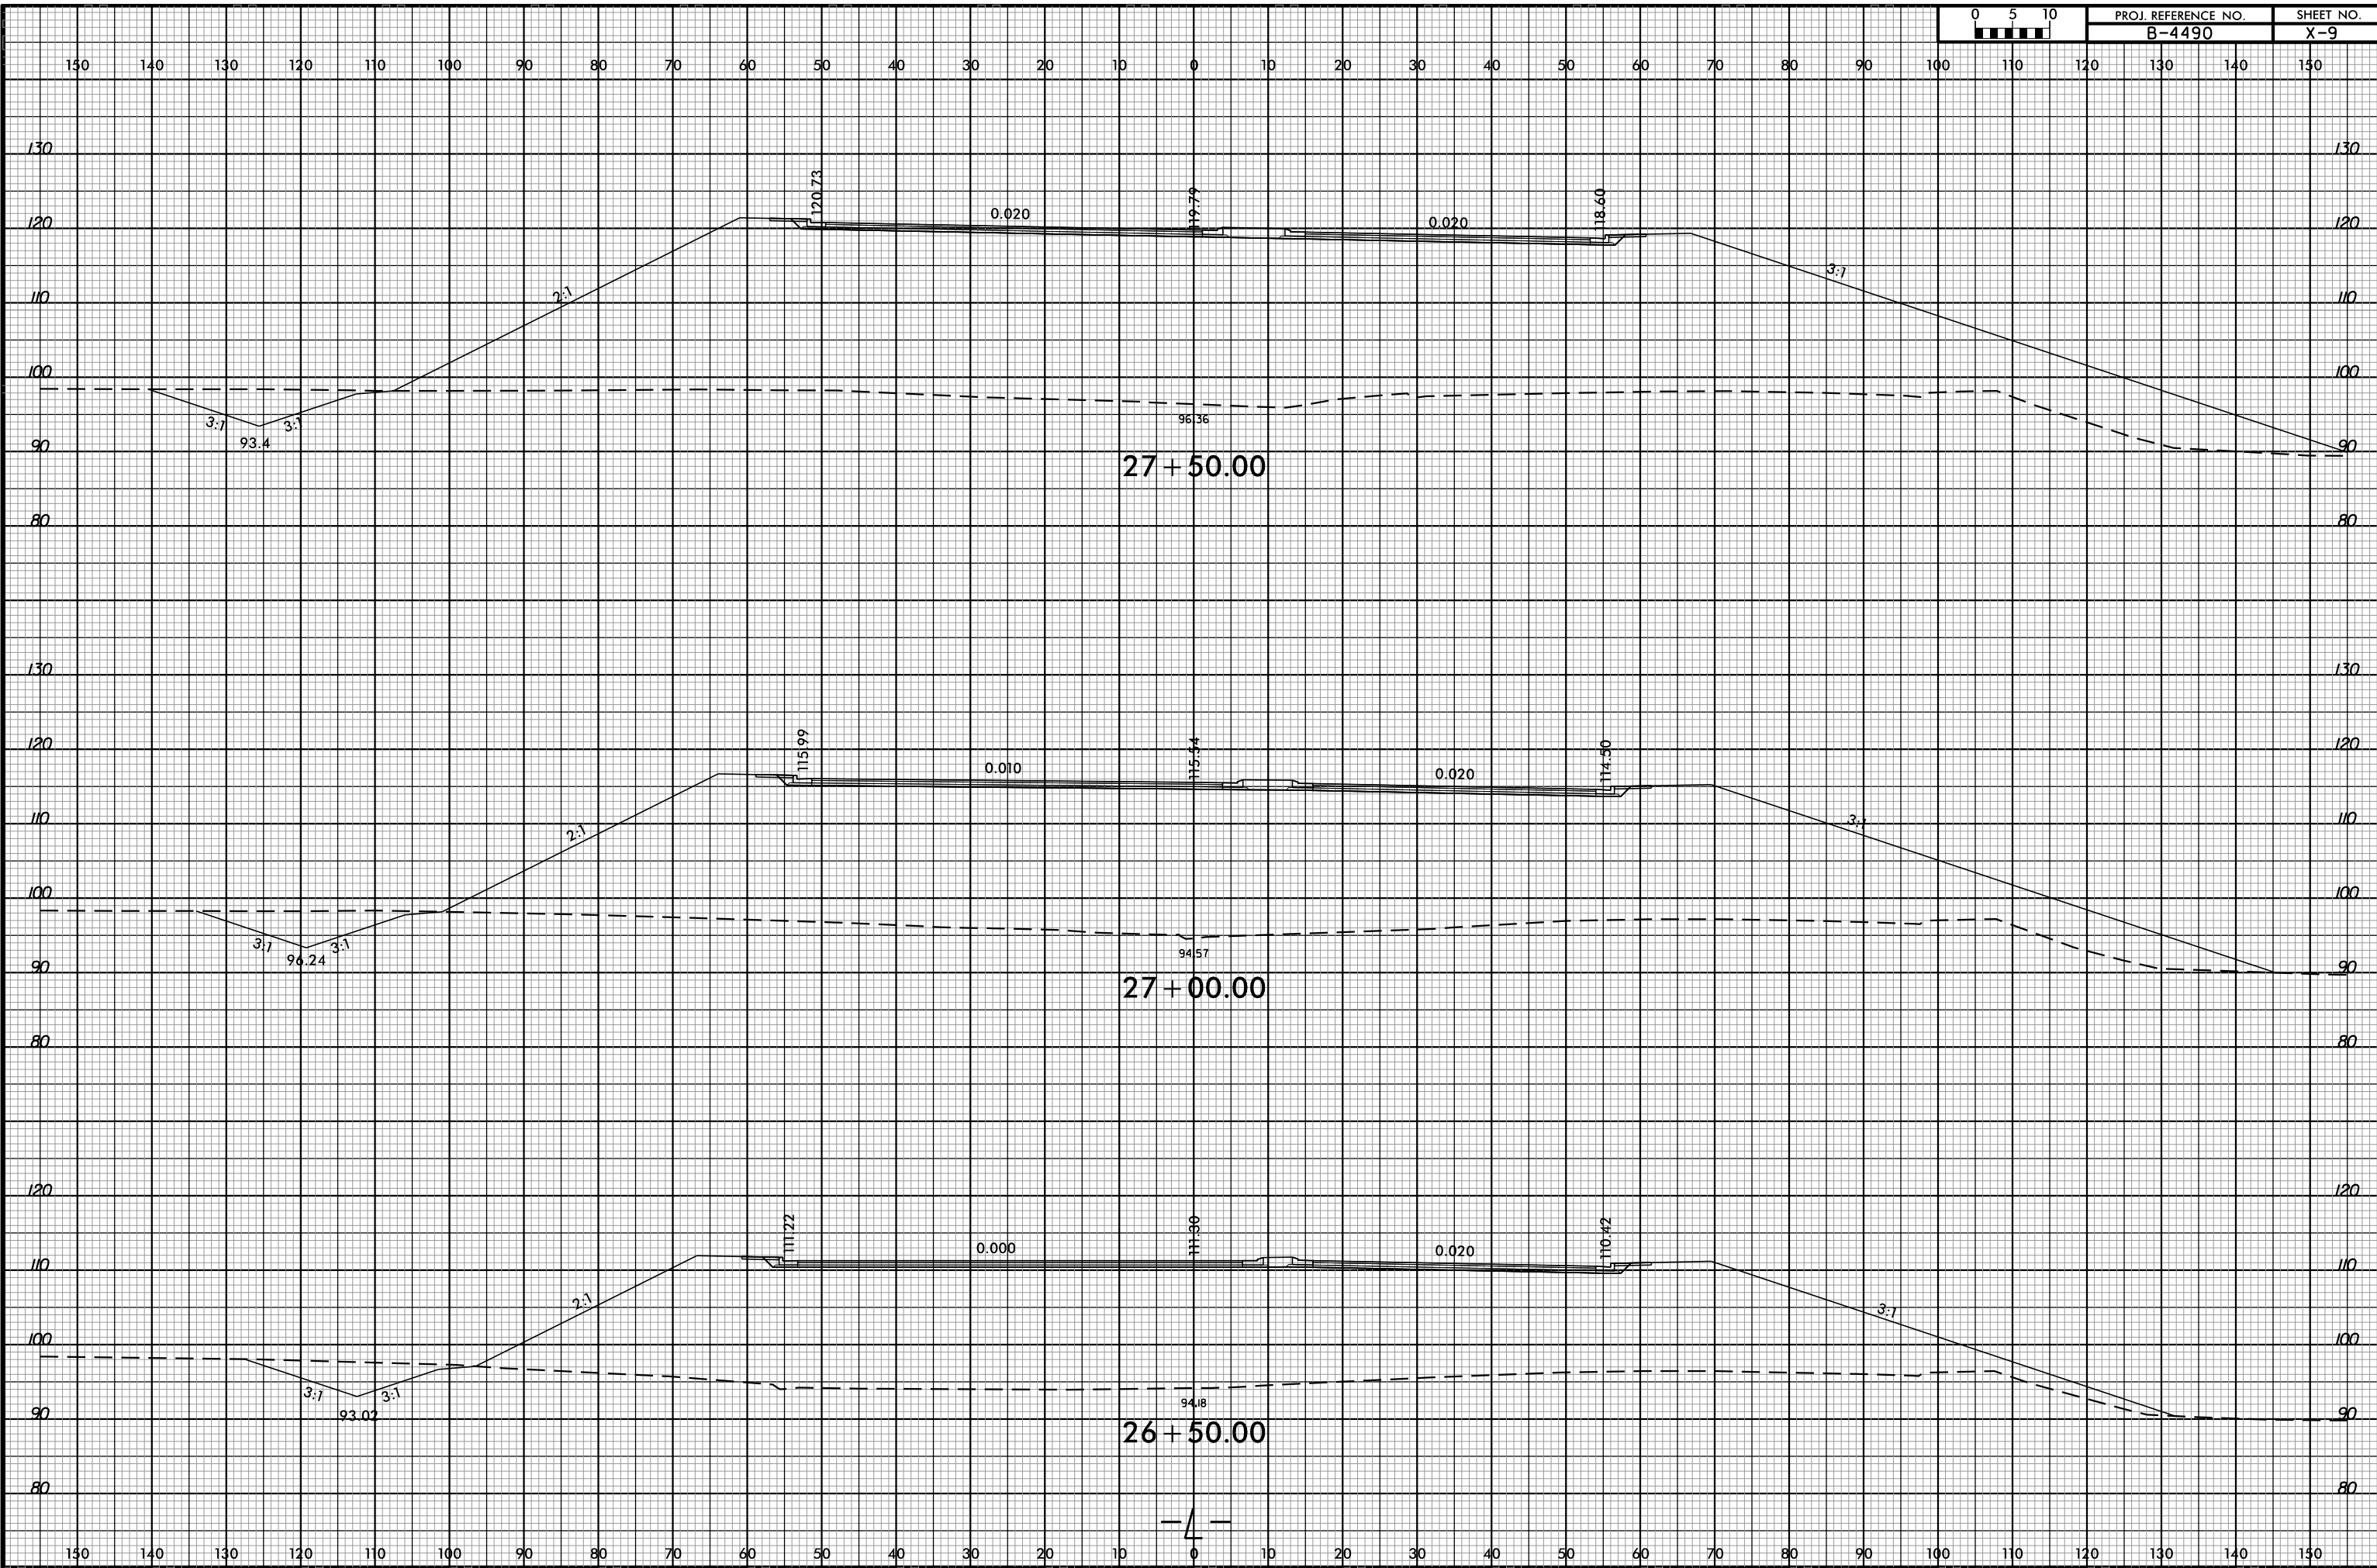

8/23/99 PM
8:47:46 PDF-plotter
6/3/2015

-4-