



8/23/99

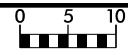

PROJ. REFERENCE NO.
B-4490

SHEET NO.
X-20

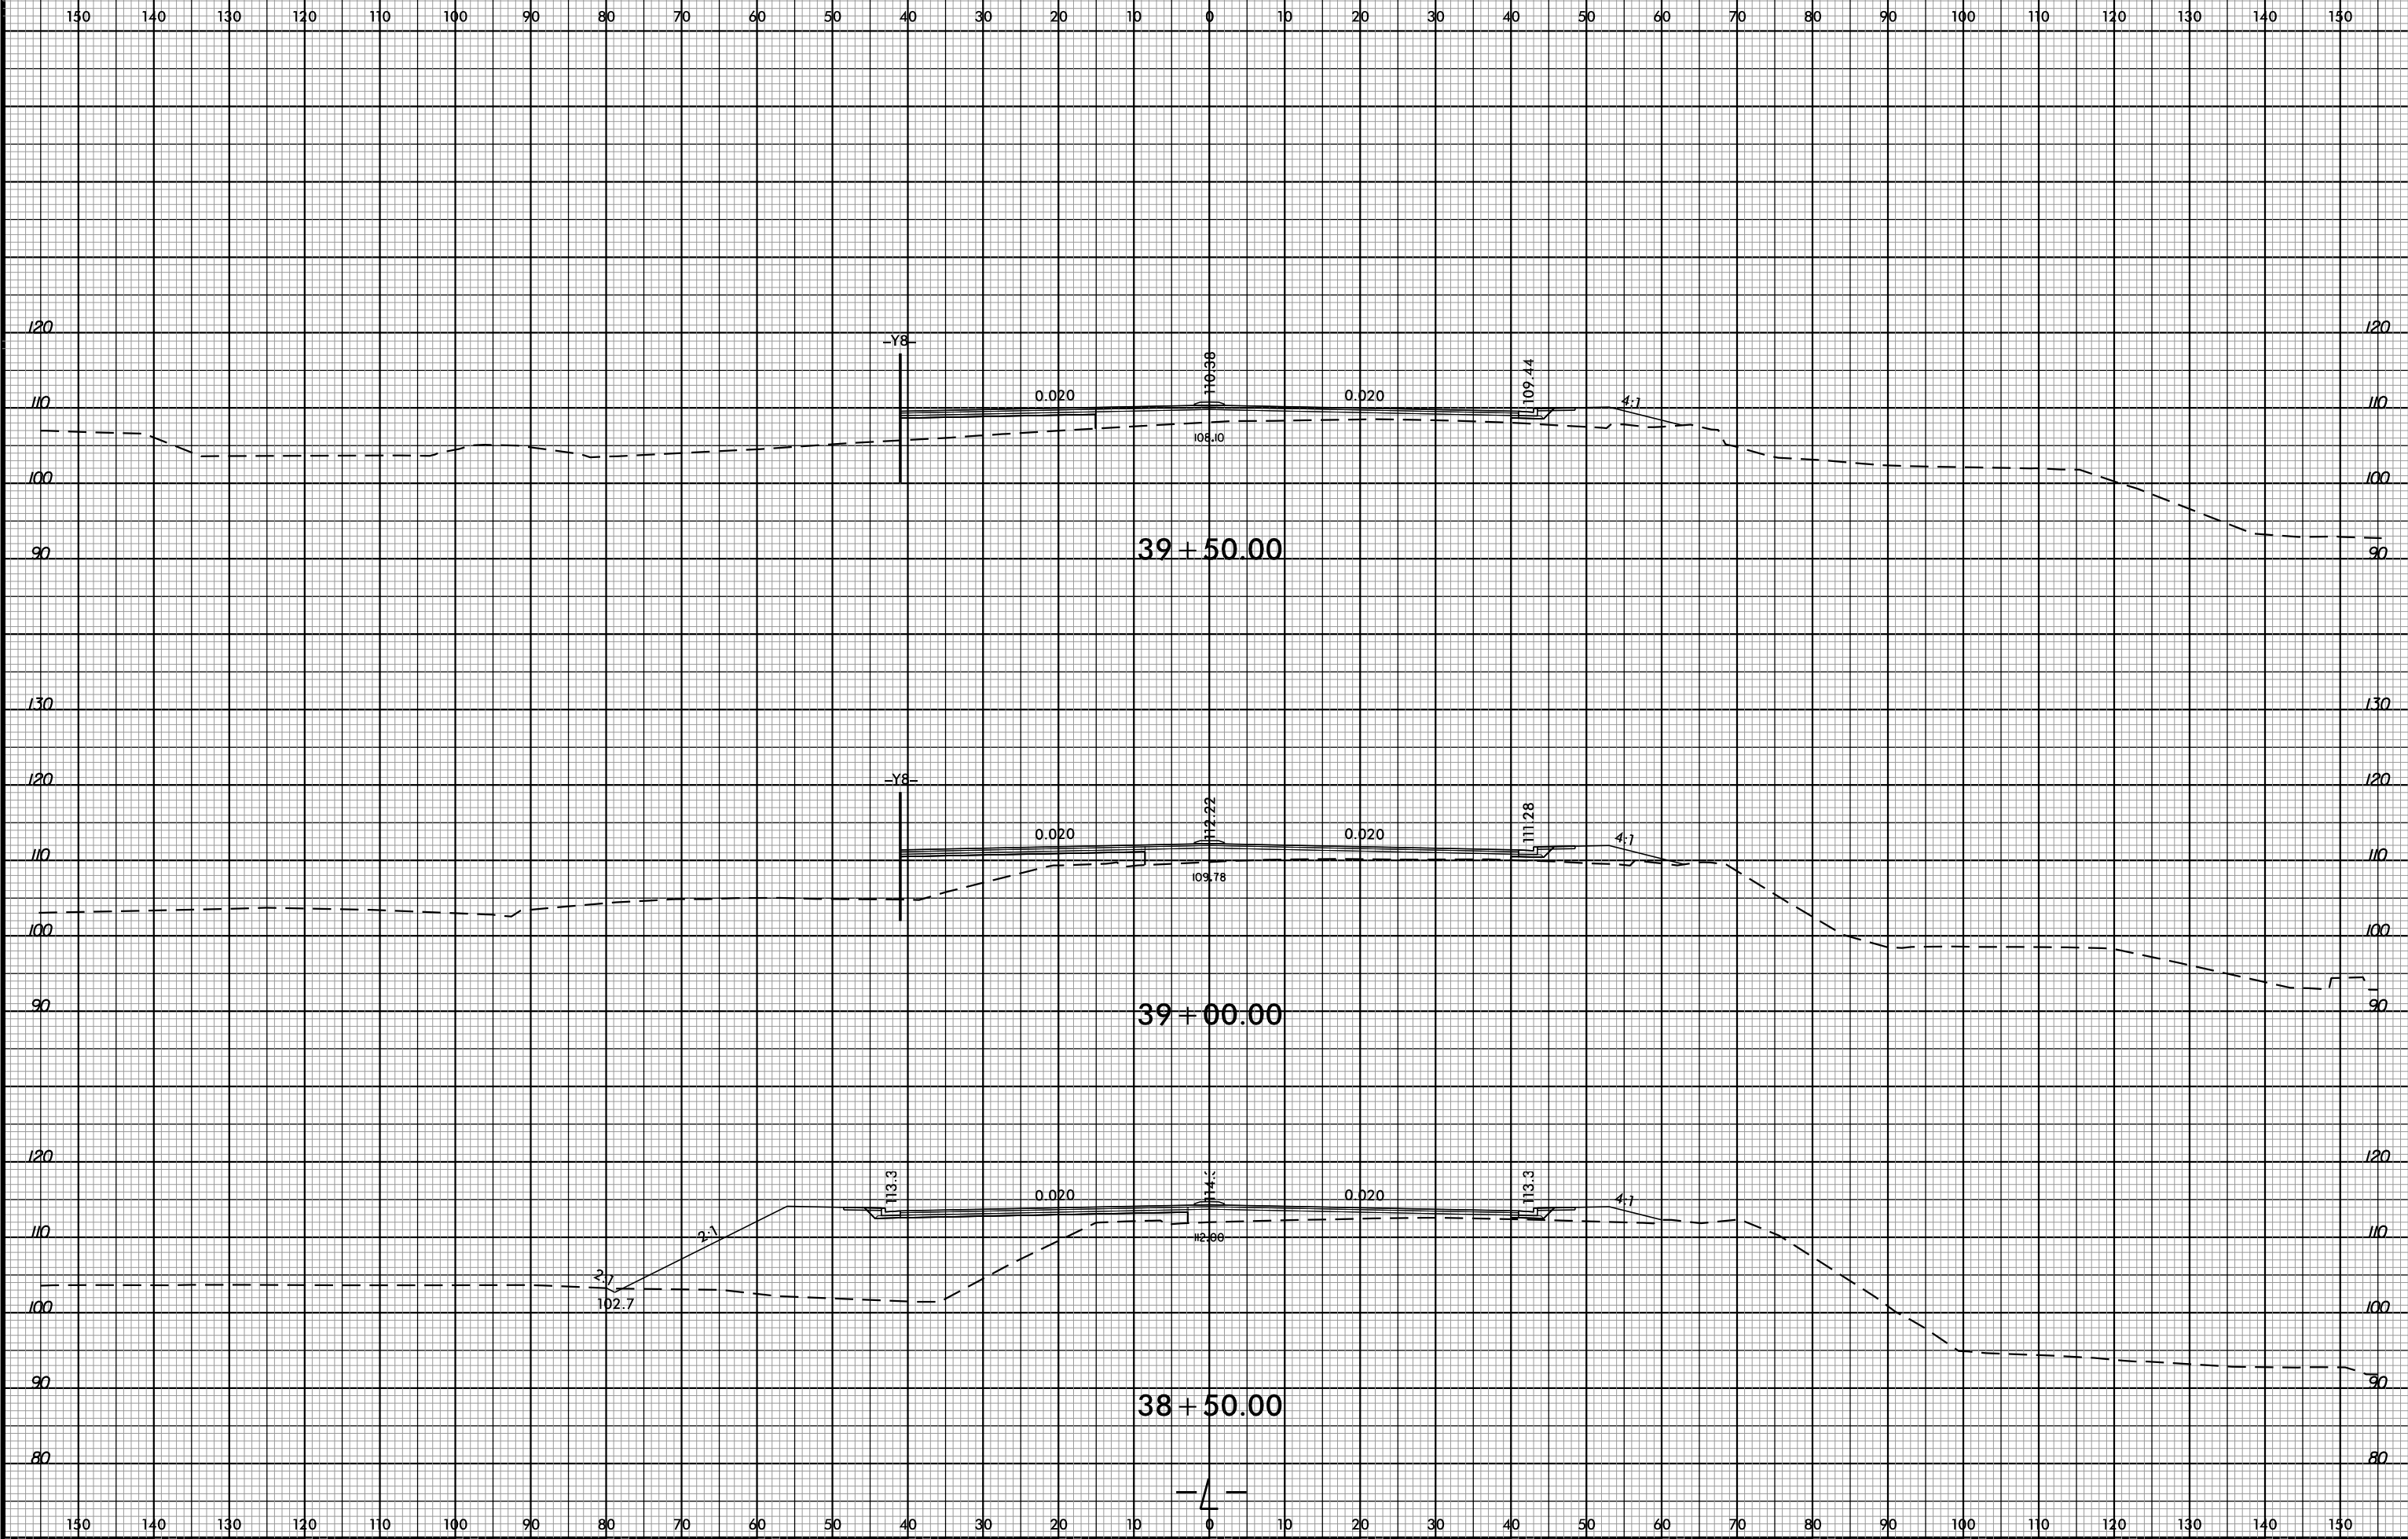

8/23/01 PM
8:47:46 PM
6/3/2015