


8/23/99

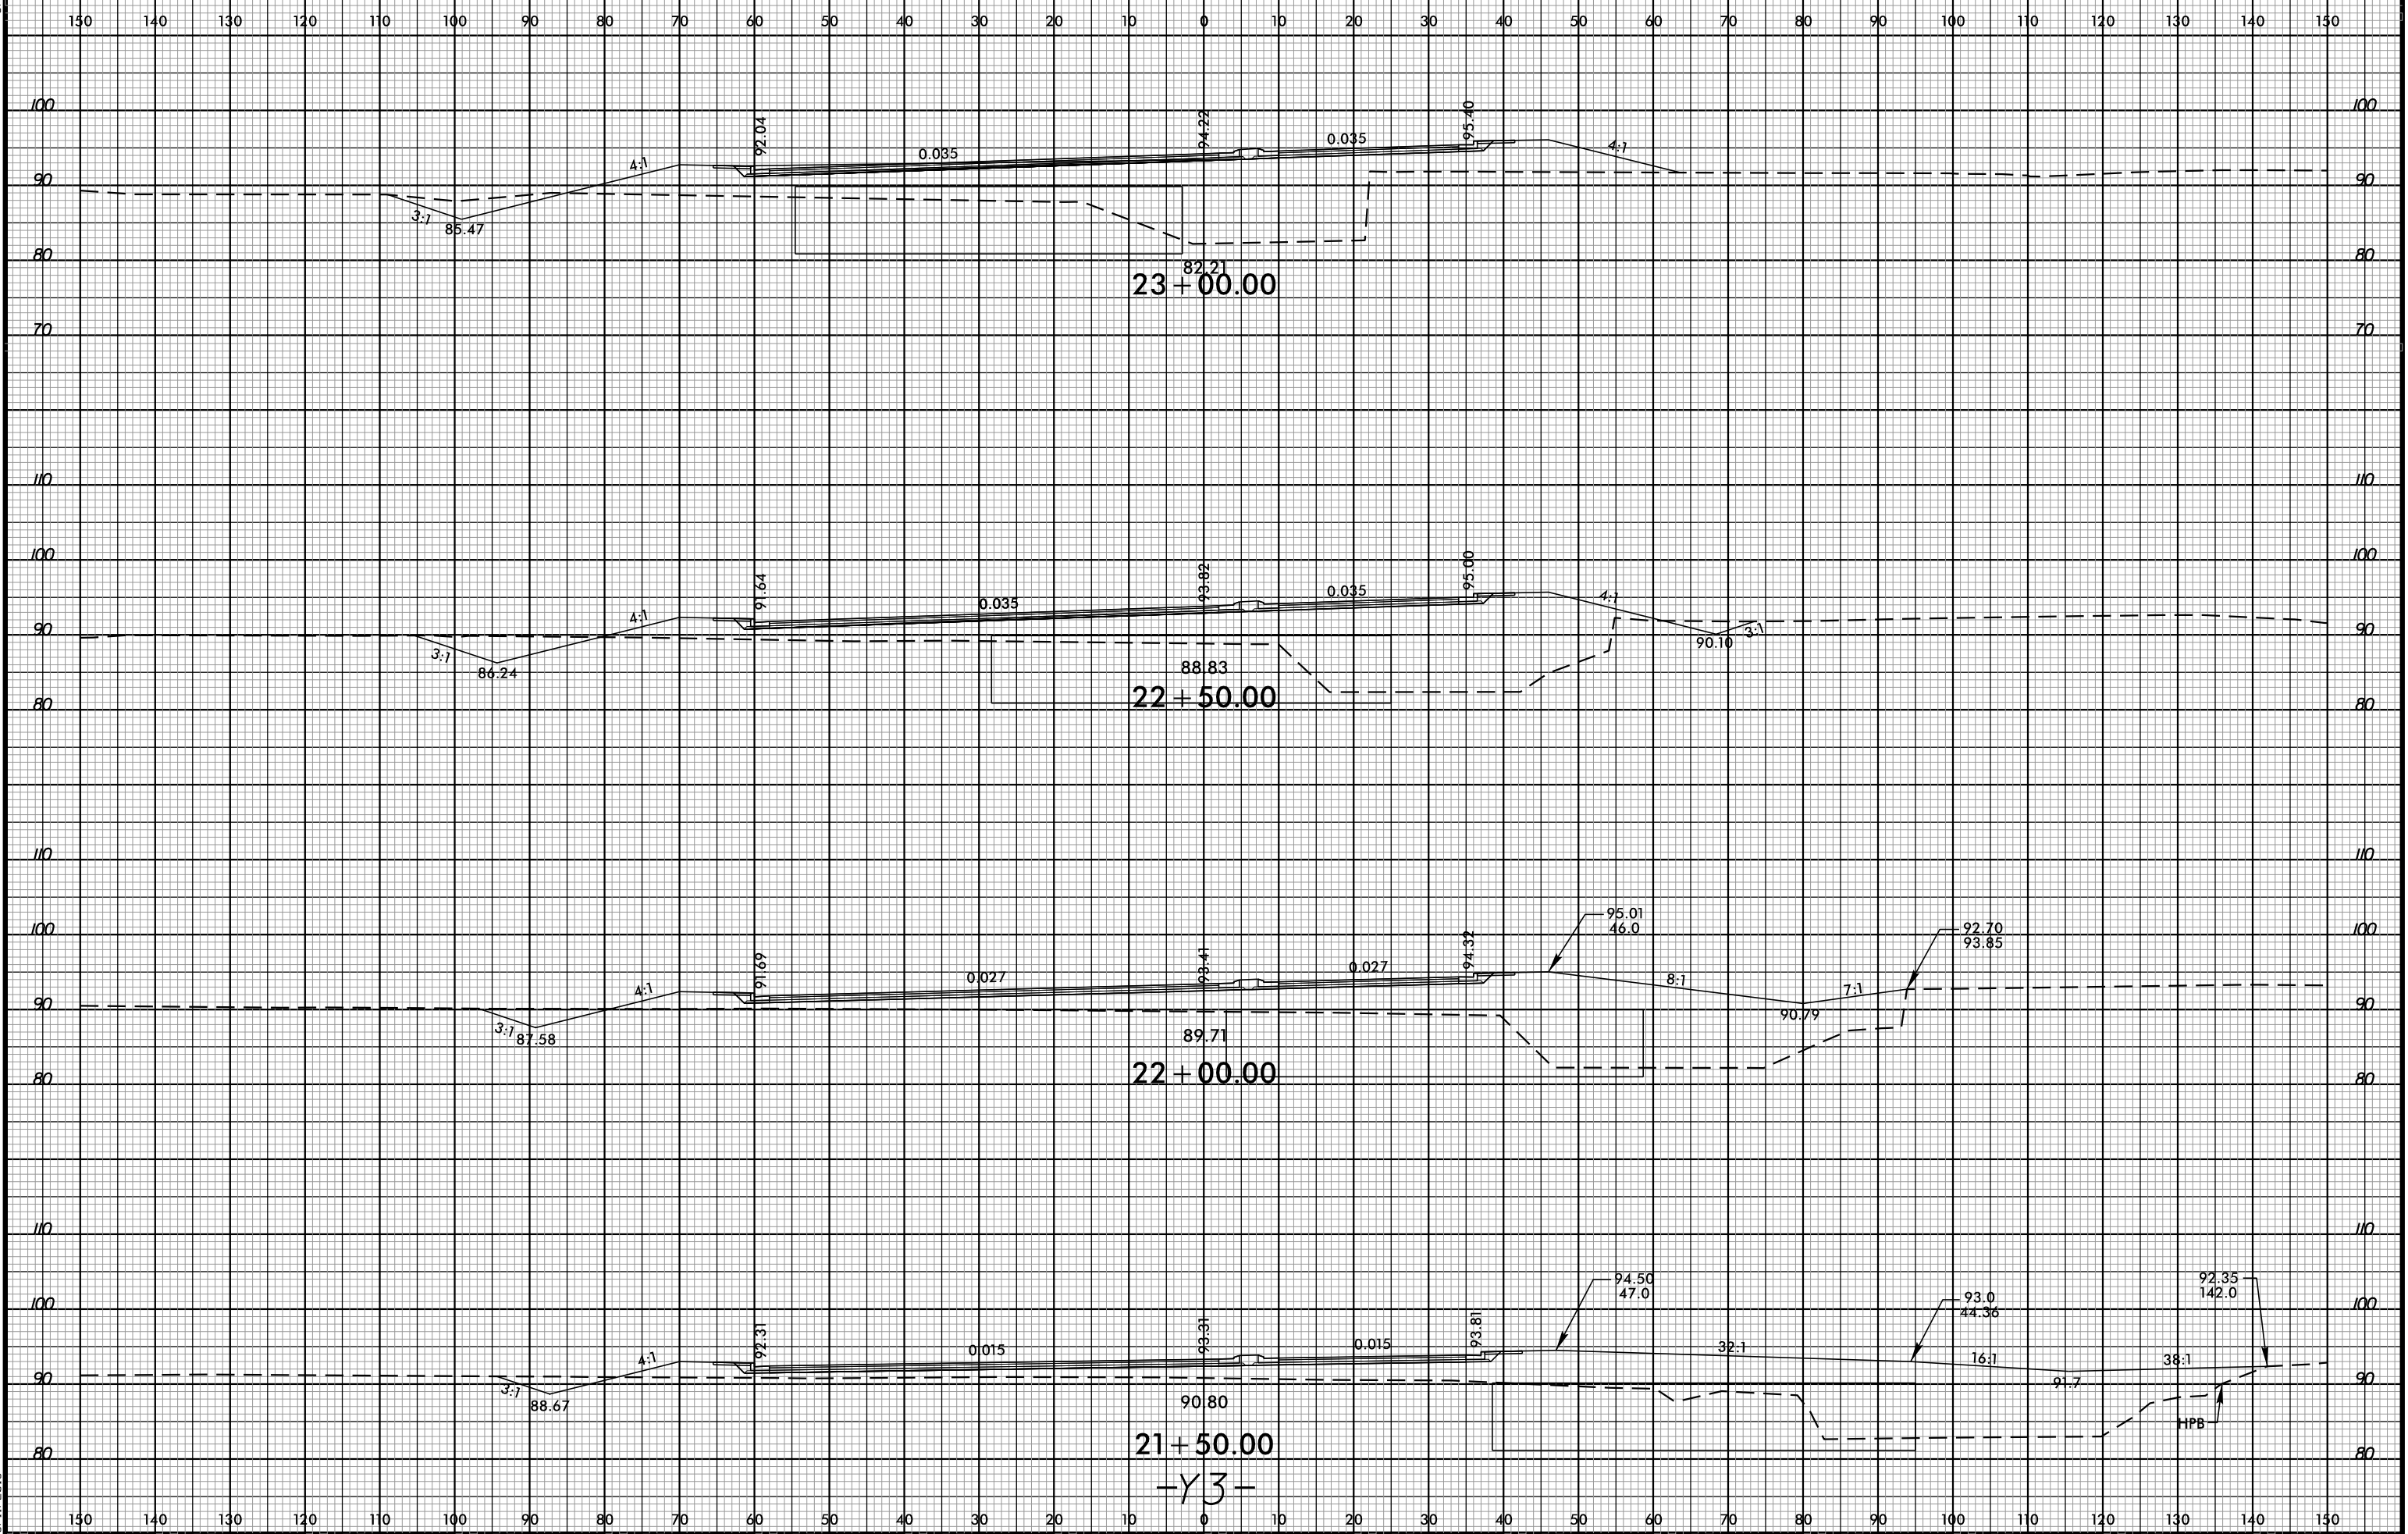

4:04:43 PM  
B:\746-PDF-pltcf9  
3/11/2016