


8/23/99

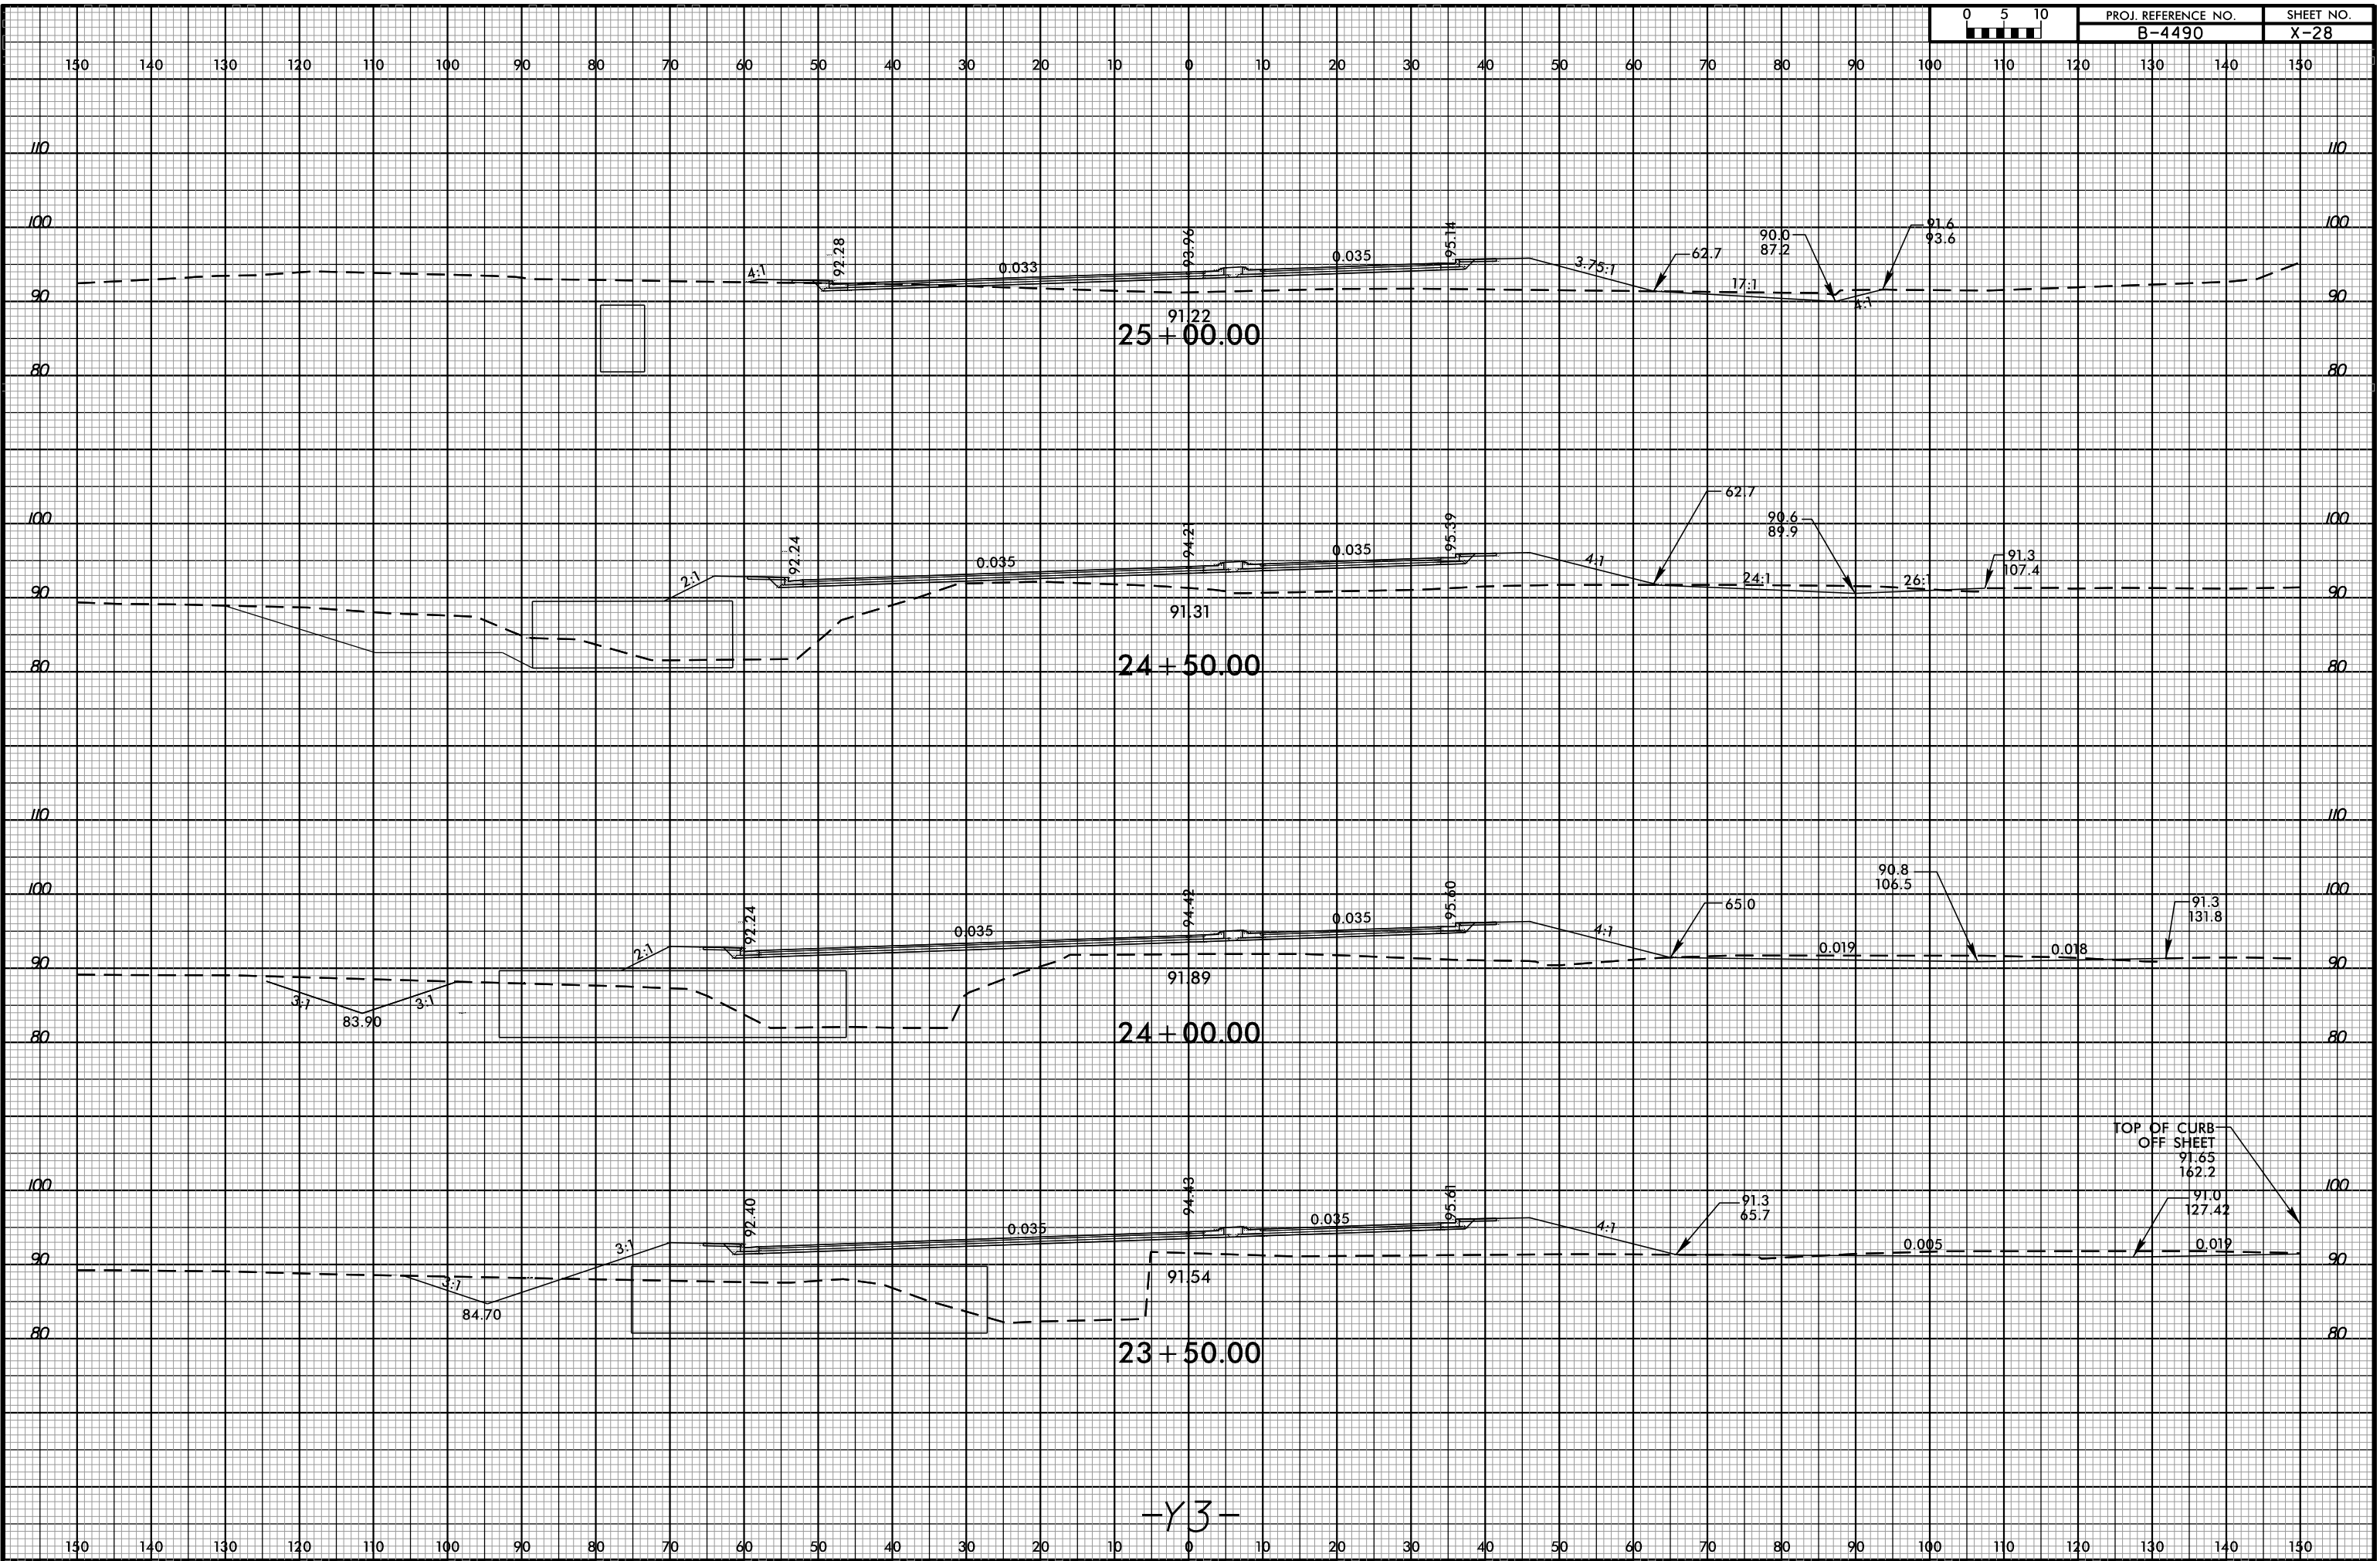

25+00.00

24+50.00

24+00.00

23+50.00

-Y3-

TOP OF CURB
OFF SHEET

91.65
162.2
91.0
127.42

4:40:03 PM
8/27/96-PDF-plotted
3/11/2016