


SECTION A-A
 (LOOKING DOWNSTREAM)
 THERE ARE 148 "C" BARS IN SECTION OF BARREL.

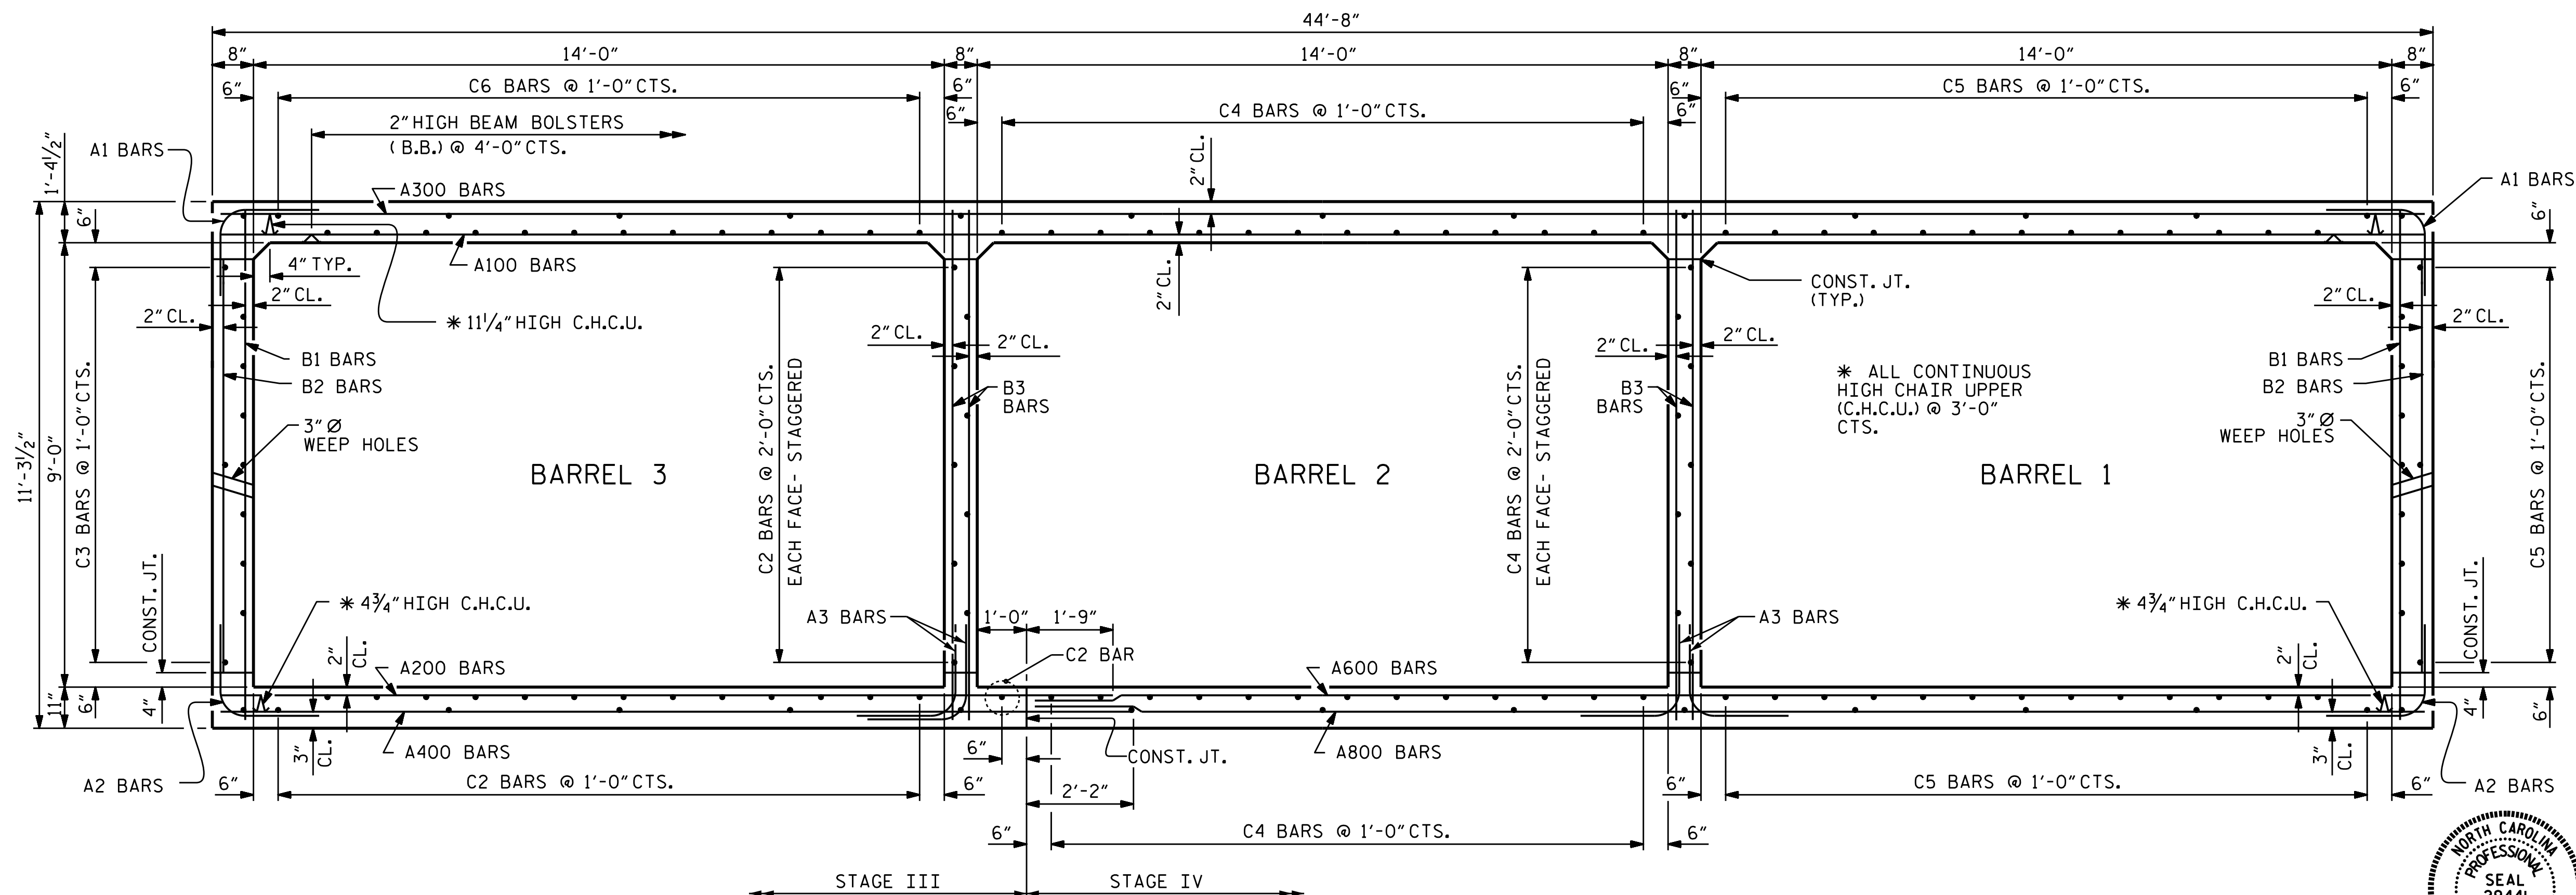


SECTION B-B
 (LOOKING DOWNSTREAM)
 THERE ARE 148 "C" BARS IN SECTION OF BARREL.

DOCUMENT NOT CONSIDERED
 FINAL UNLESS ALL
 SIGNATURES COMPLETED

PROJECT NO. B-4490
CUMBERLAND COUNTY
 STATION: 19+26.42 -L-
 SHEET 5 OF 18

STATE OF NORTH CAROLINA DEPARTMENT OF TRANSPORTATION RALEIGH					
TRIPLE 14 FT. X 9 FT. CONCRETE BOX CULVERT					
SHEET NO. C-5					
TOTAL SHEETS 18					
REVISIONS					
NO.	BY:	DATE:	NO.	BY:	DATE:
1			3		
2			4		

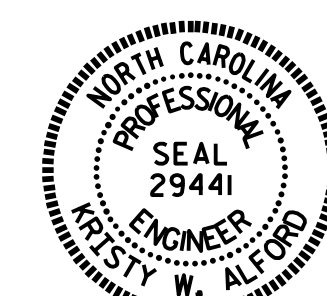

3/29/2016

DRAWN BY: I.L. AVERETTE DATE: 07-15
 CHECKED BY: J.P. ADAMS DATE: 08-15
 DESIGN ENGINEER OF RECORD: I.L. AVERETTE DATE: 09-15