


8/17/99

12-JAN-2018 09:48
P:\Roadway\Projects\U-3308 -Rdy_SIDEWALK_Detail.dgn
\$\$\$\$\$

REVISIONS

SIDEWALK SLOPE TRANSITION DETAILS

PROJECT REFERENCE NO. U-3308	SHEET NO. 2B-8
RW SHEET NO.	
ROADWAY DESIGN PROFESSIONAL SEAL 19795 BRENDA L. MOORE 11/16/18 <i>B. Moore</i>	
DOCUMENT NOT CONSIDERED FINAL UNLESS ALL SIGNATURES COMPLETED	

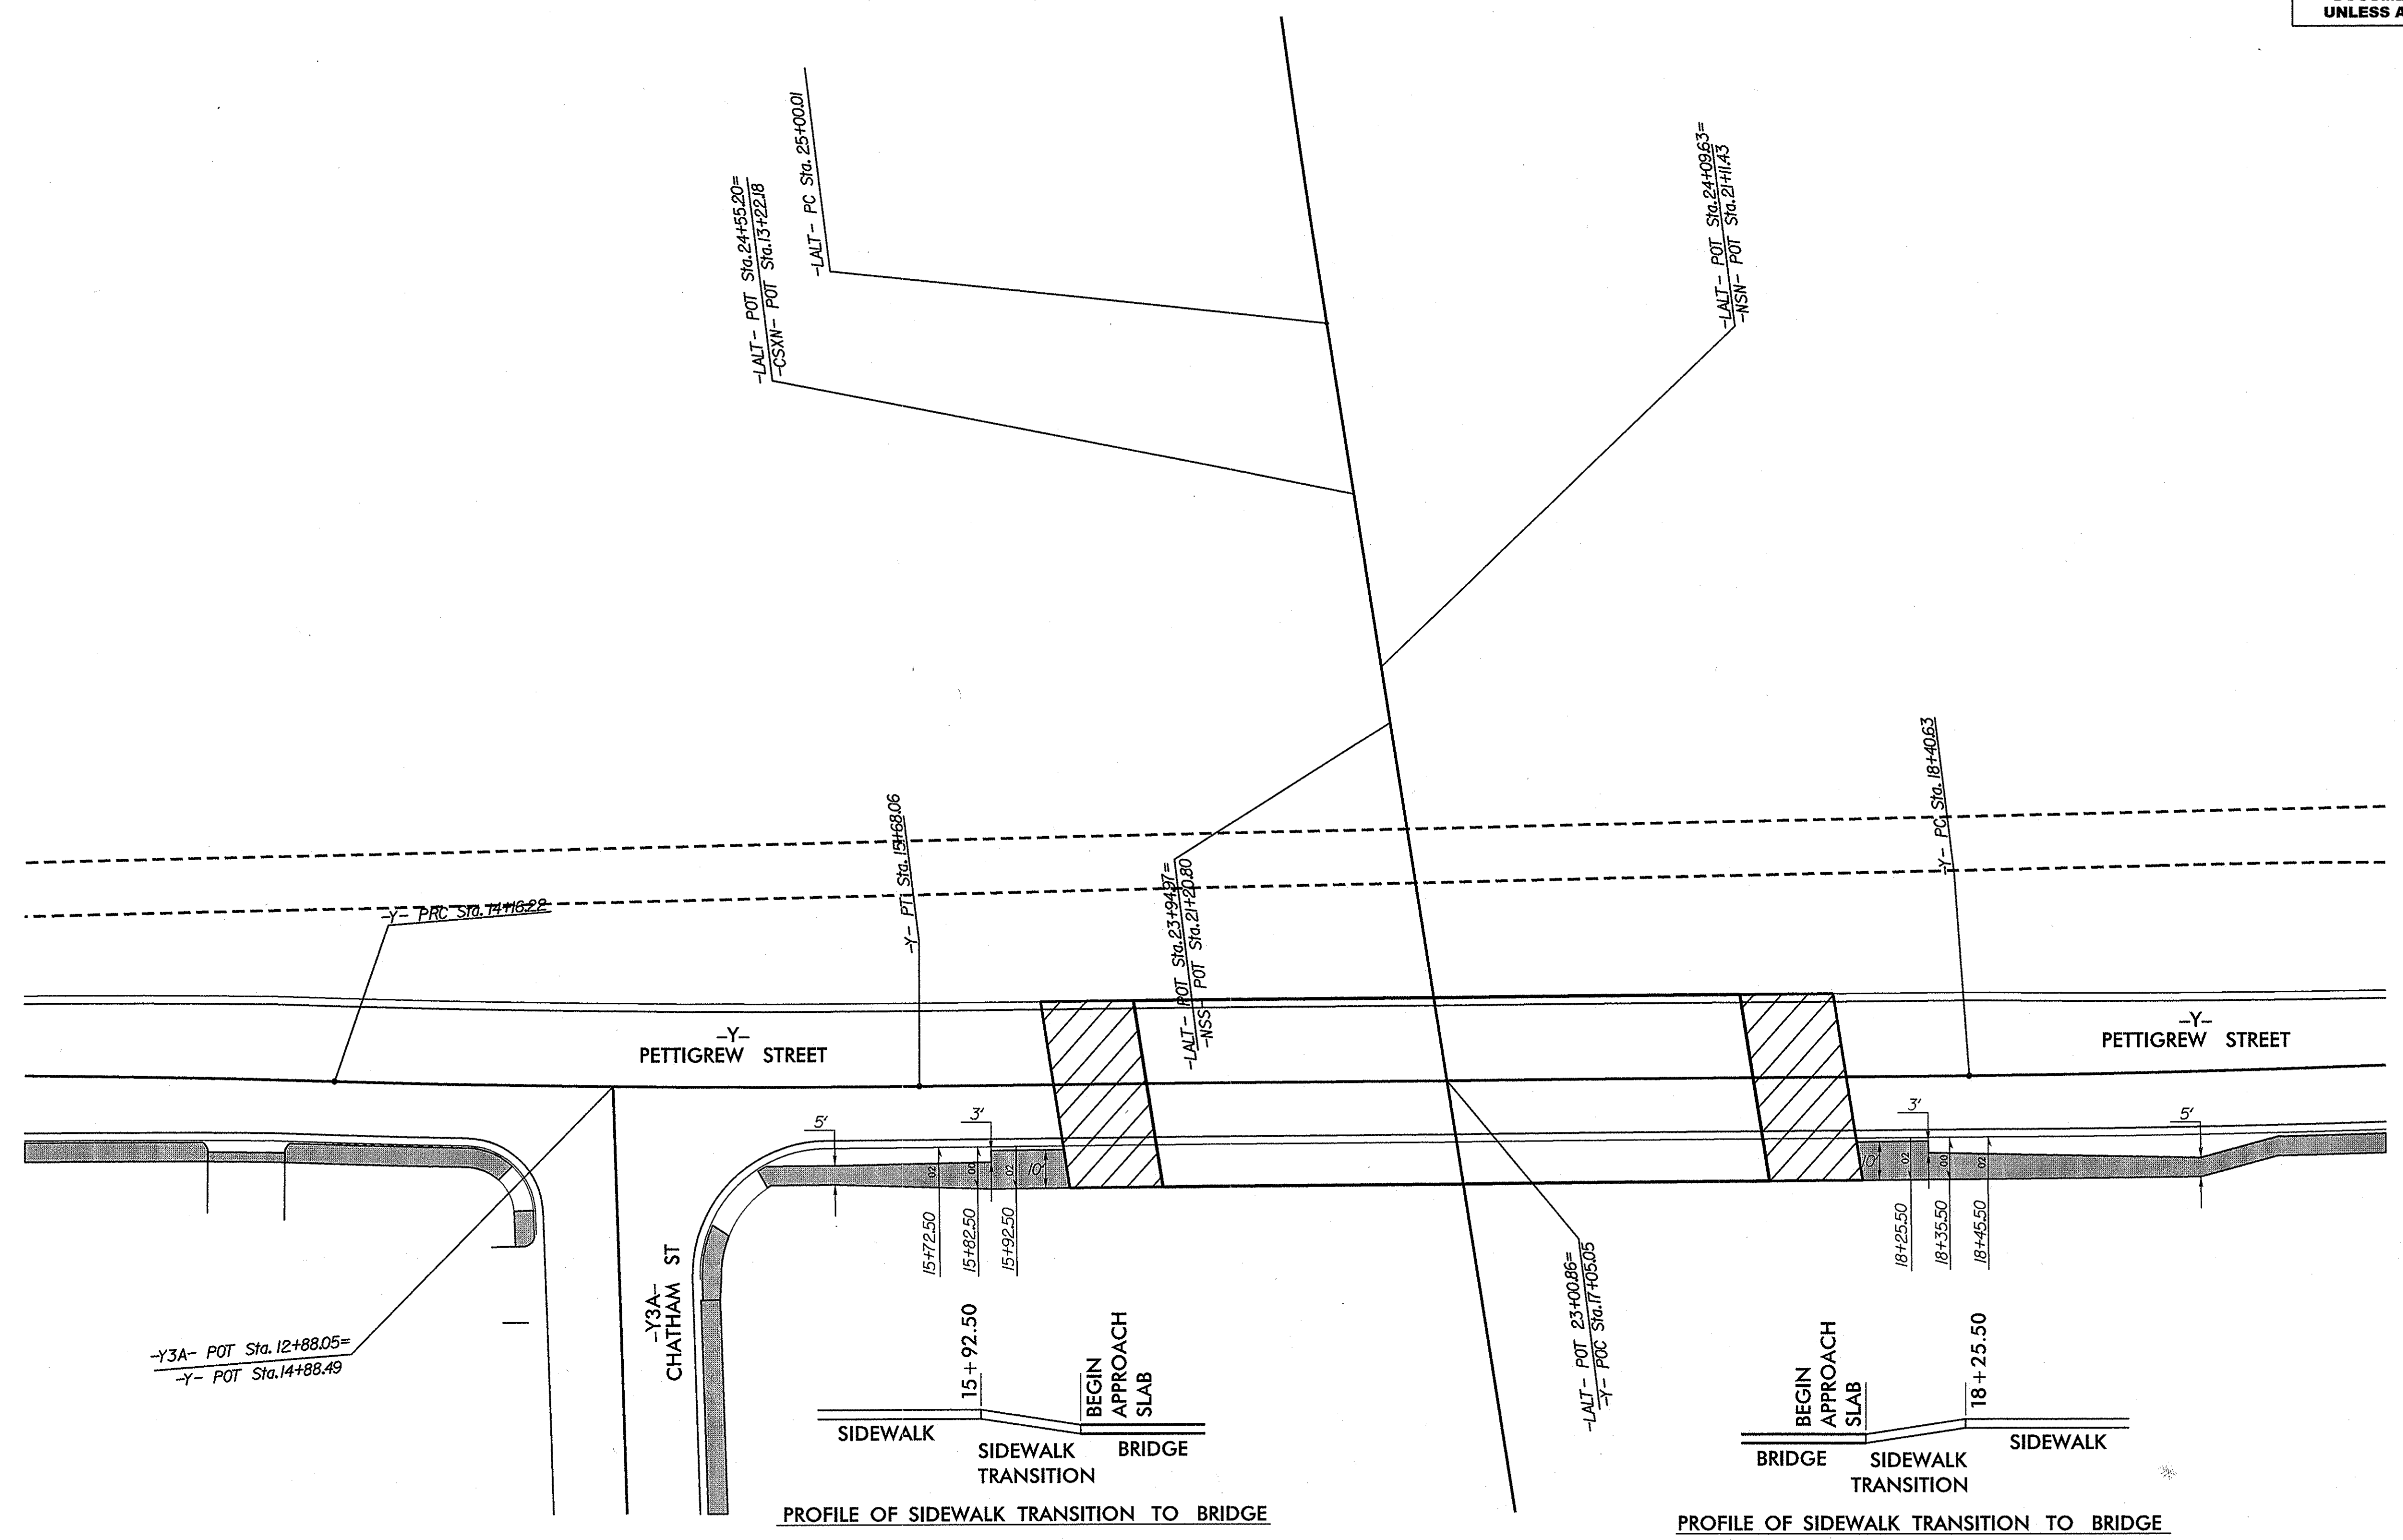

PROFILE OF SIDEWALK TRANSITION TO BRIDGE

PROFILE OF SIDEWALK TRANSITION TO BRIDGE