


NOTE 1: REMOVE PIPE OR FILL WITH FLOWABLE FILL  
 FOR -Y16- PROFILE SEE SHEET 29  
 FOR -Y17- PROFILE SEE SHEET 36  
 FOR -Y18- PROFILE SEE SHEET 36  
 FOR CURB RAMP DETAILS SEE SHEETS 2C-1 THRU 2C-4  
 FOR INTERSECTION DETAILS SEE SHEET 2B-4  
 NOTE: See Pavement Marking Plans for Curb Ramp Stations

2015 ADT	-Y18-	
2035 ADT	52	102
(in 100's)		
-LALT-	15	6
188	22	18
210		150
	32	3
	26	4
-Y18-	66	
	92	

Conc. Sidewalk or Island  
 RETAIN AND UPGRADE EXISTING TRAFFIC SIGNAL  
 Sidewalk  
 PI Sta 11+27.16 Δ = 4°03'09.6" (RT) Δ = 7°10'05.7" (LT)  
 D = 6'21'58.3" D = 1'25'56.6"  
 L = 63.66' L = 500.44'  
 T = 31.84' T = 250.55'  
 R = 900.00' R = 4,000.00'  
 SE = SEE PLANS SE = NC  
 RO = SEE PLANS SE = NC

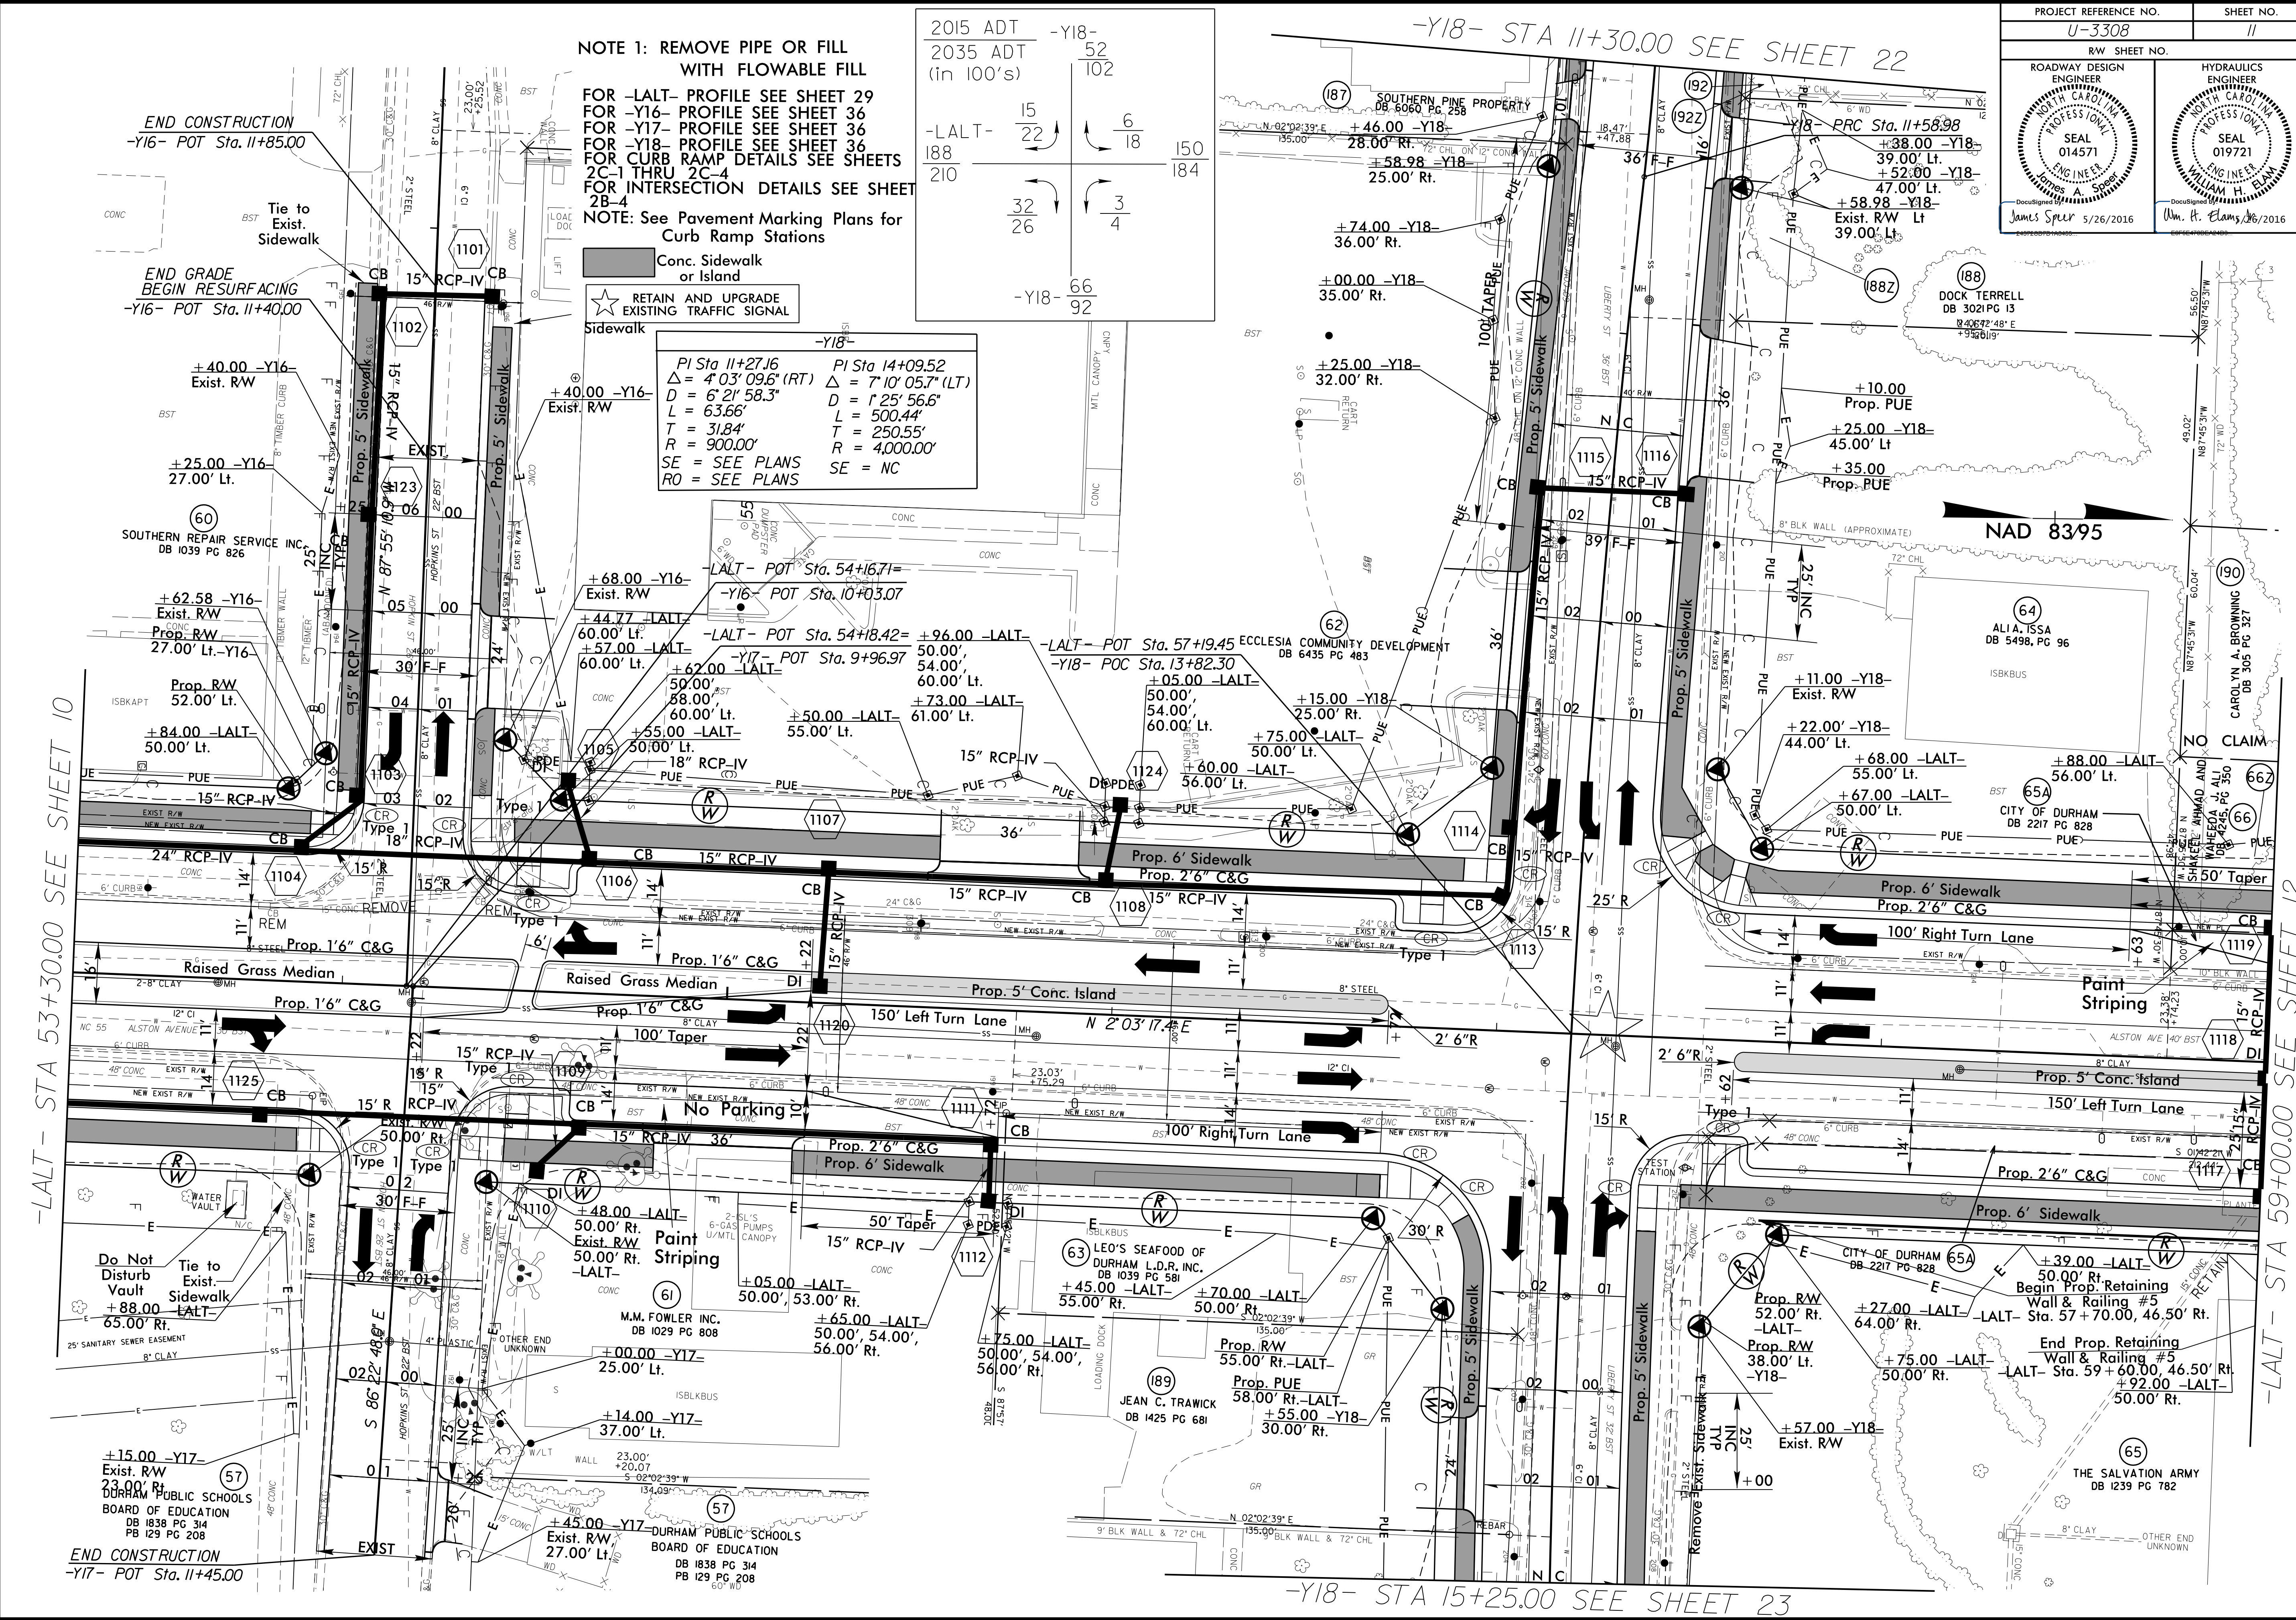

-LALT- STA 53+30.00 SEE SHEET 10

-LALT- STA 59+00.00 SEE SHEET 12

-Y18- STA 15+25.00 SEE SHEET 23

-Y18- STA 11+30.00 SEE SHEET 22

Revisions

8/17/99

23 MAY 2016 15:41 3308\_rdy.psl.dgn  
 3308.rdy.psl.dgn