


8/17/99
 REVISIONS
 -LALT- STA 64+80.00 SEE SHEET 12
 23 MAY 2016 15:42 3308.rdy-ps13.dgn
 9:58:50 AM 8:48:51

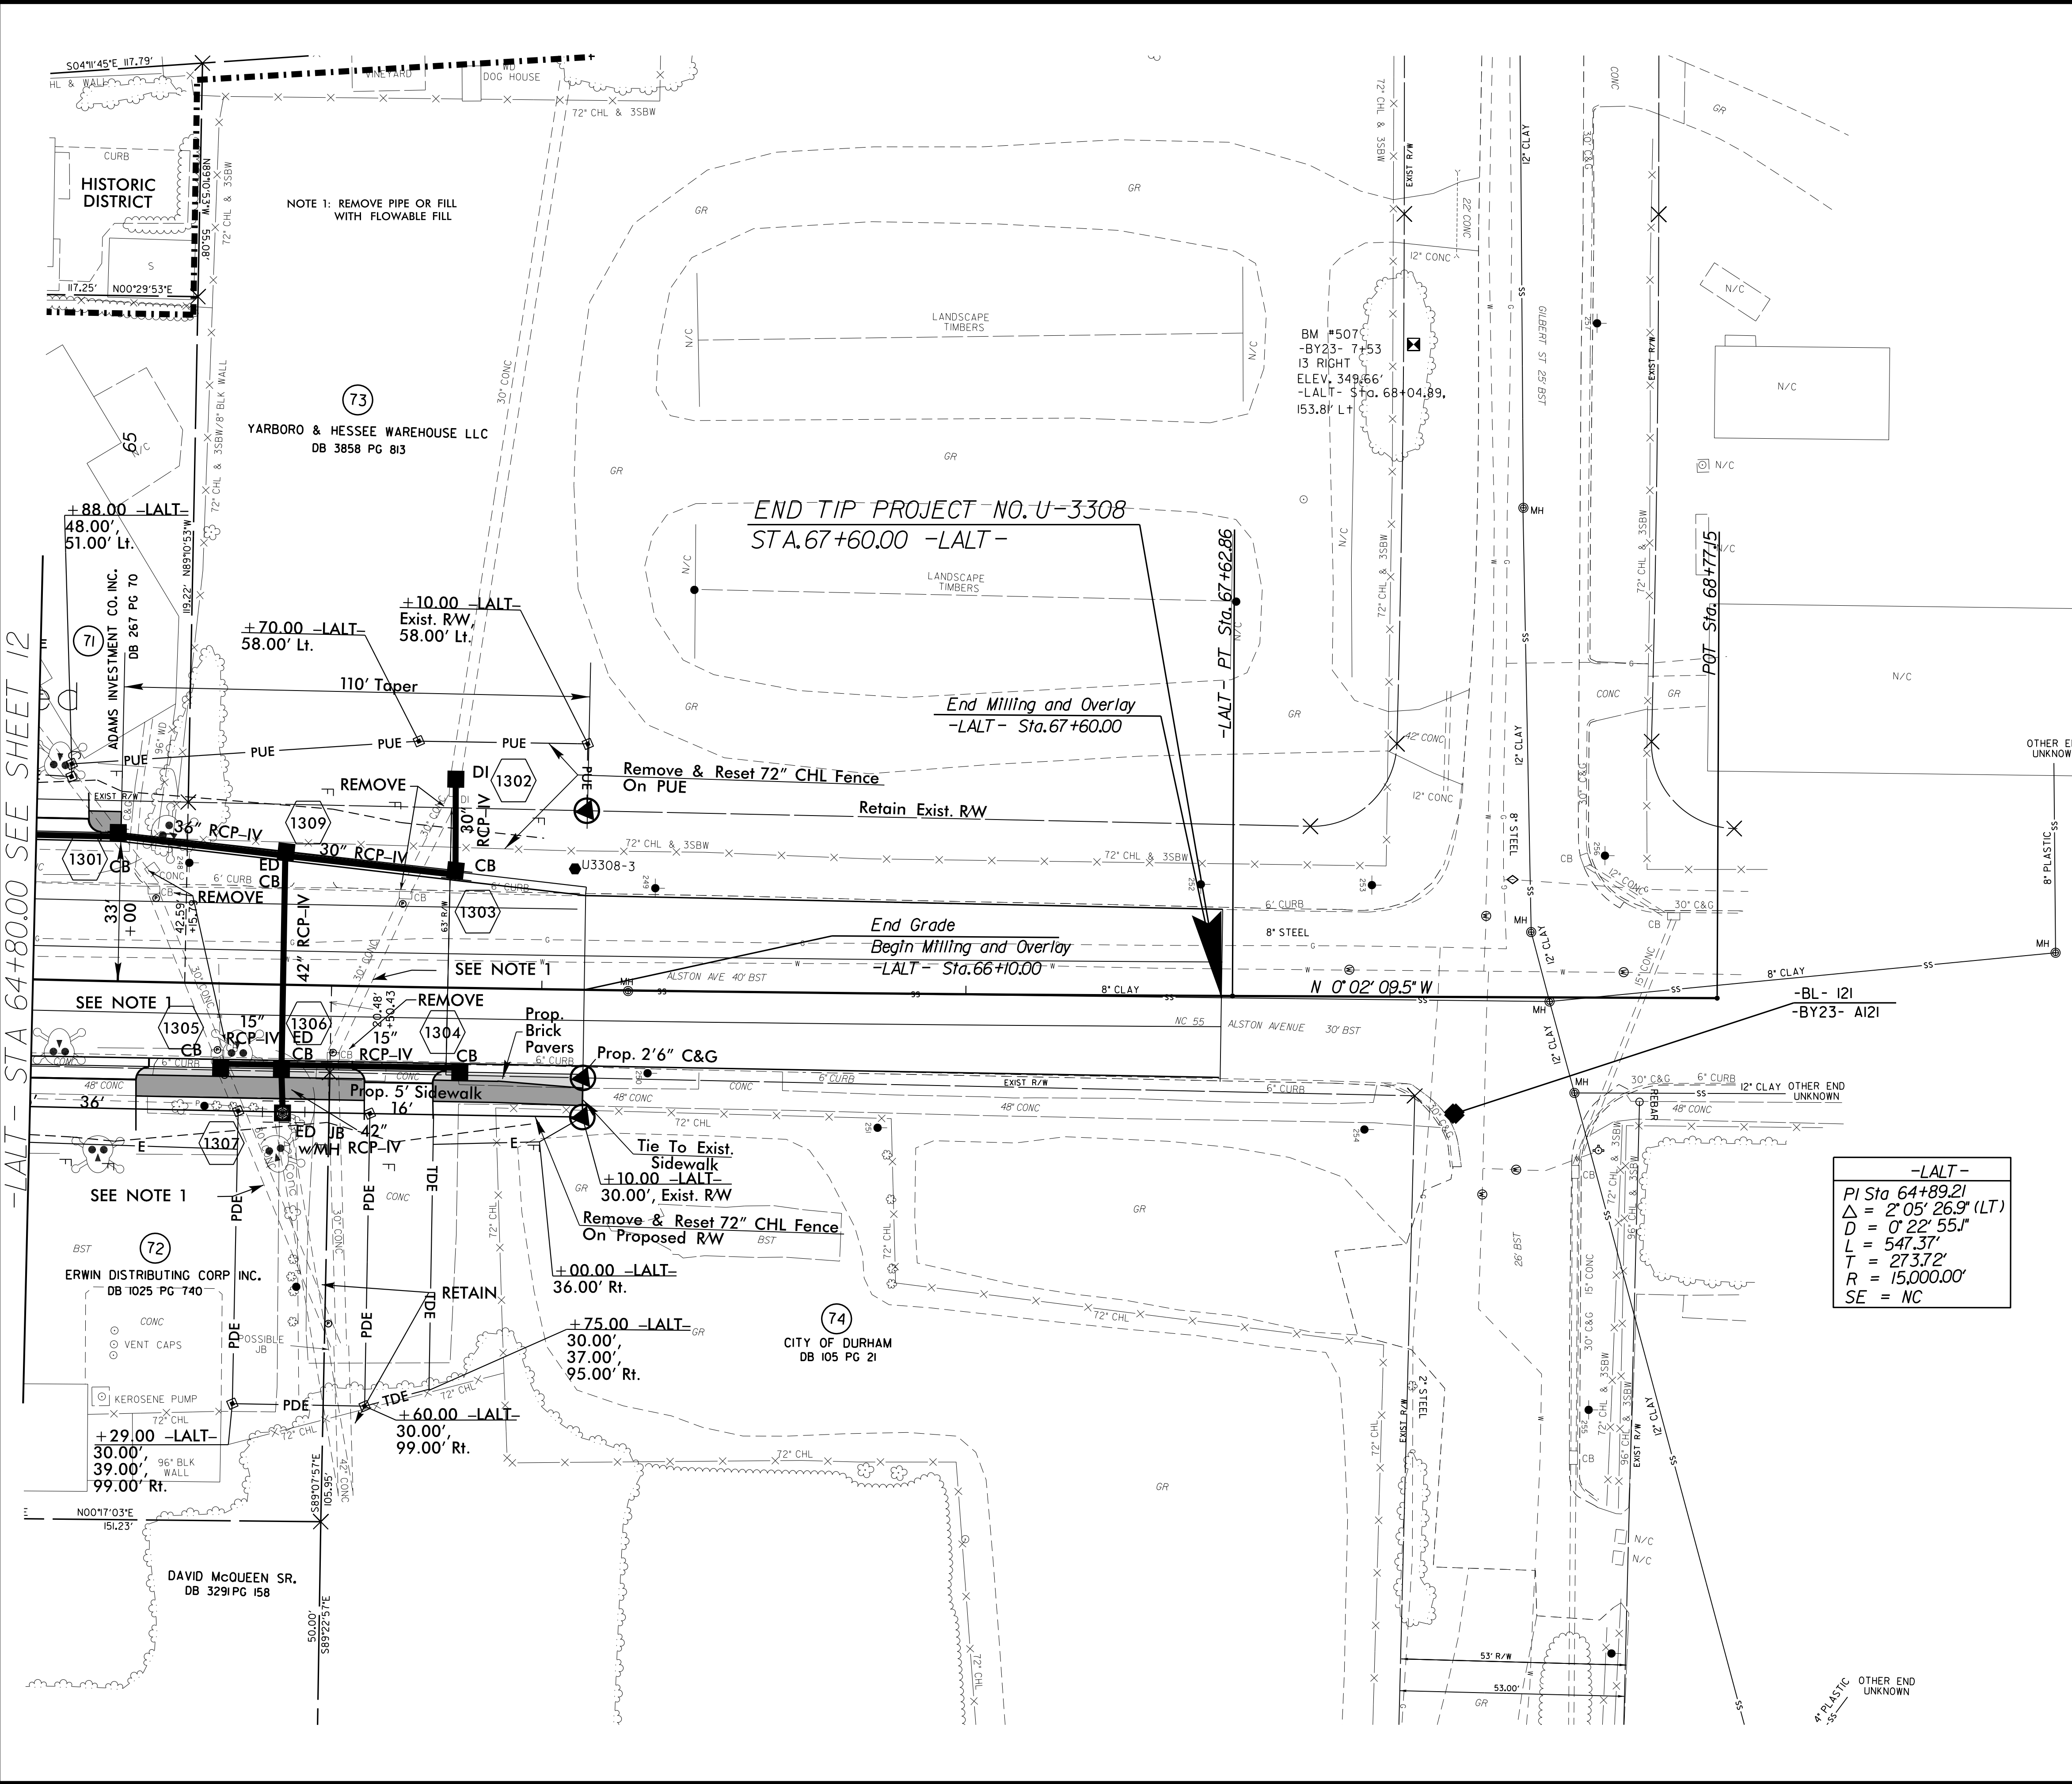

-LALT-
 PI Sta 64+89.21
 $\Delta = 2^{\circ}05'26.9''$ (LT)
 $D = 0^{\circ}22'55.1''$
 $L = 547.37'$
 $T = 273.72'$
 $R = 15,000.00'$
 $SE = NC$

NOTE 1: REMOVE PIPE OR FILL WITH FLOWABLE FILL

- Proposed Brick Pavers
- Conc. Sidewalk or Island

FOR -LALT- PROFILE SEE SHEET 30