


PROJECT REFERENCE NO. <i>U-3308</i>	SHEET NO. <i>20</i>
RW SHEET NO.	
ROADWAY DESIGN ENGINEER NOT A CERTIFIED DOCUMENT AS TO THE ORIGINAL DOCUMENT BUT ONLY AS TO THE REVISIONS. THIS DOCUMENT ORIGINALLY ISSUED AND SEALED BY: JAMES A. SPEER, PE ON 11/24/2015 THIS DOCUMENT IS ONLY CERTIFIED AS TO THE REVISIONS.	HYDRAULICS ENGINEER NOT A CERTIFIED DOCUMENT AS TO THE ORIGINAL DOCUMENT BUT ONLY AS TO THE REVISIONS. THIS DOCUMENT ORIGINALLY ISSUED AND SEALED BY: WILLIAM H. ELAM, PE ON 11/23/2015 THIS DOCUMENT IS ONLY CERTIFIED AS TO THE REVISIONS.

RIGHT OF WAY REVISION 2/19/2018 - AKW - CHANGED PARCEL NUMBER 184 TO PARCEL 184Z

Revisions

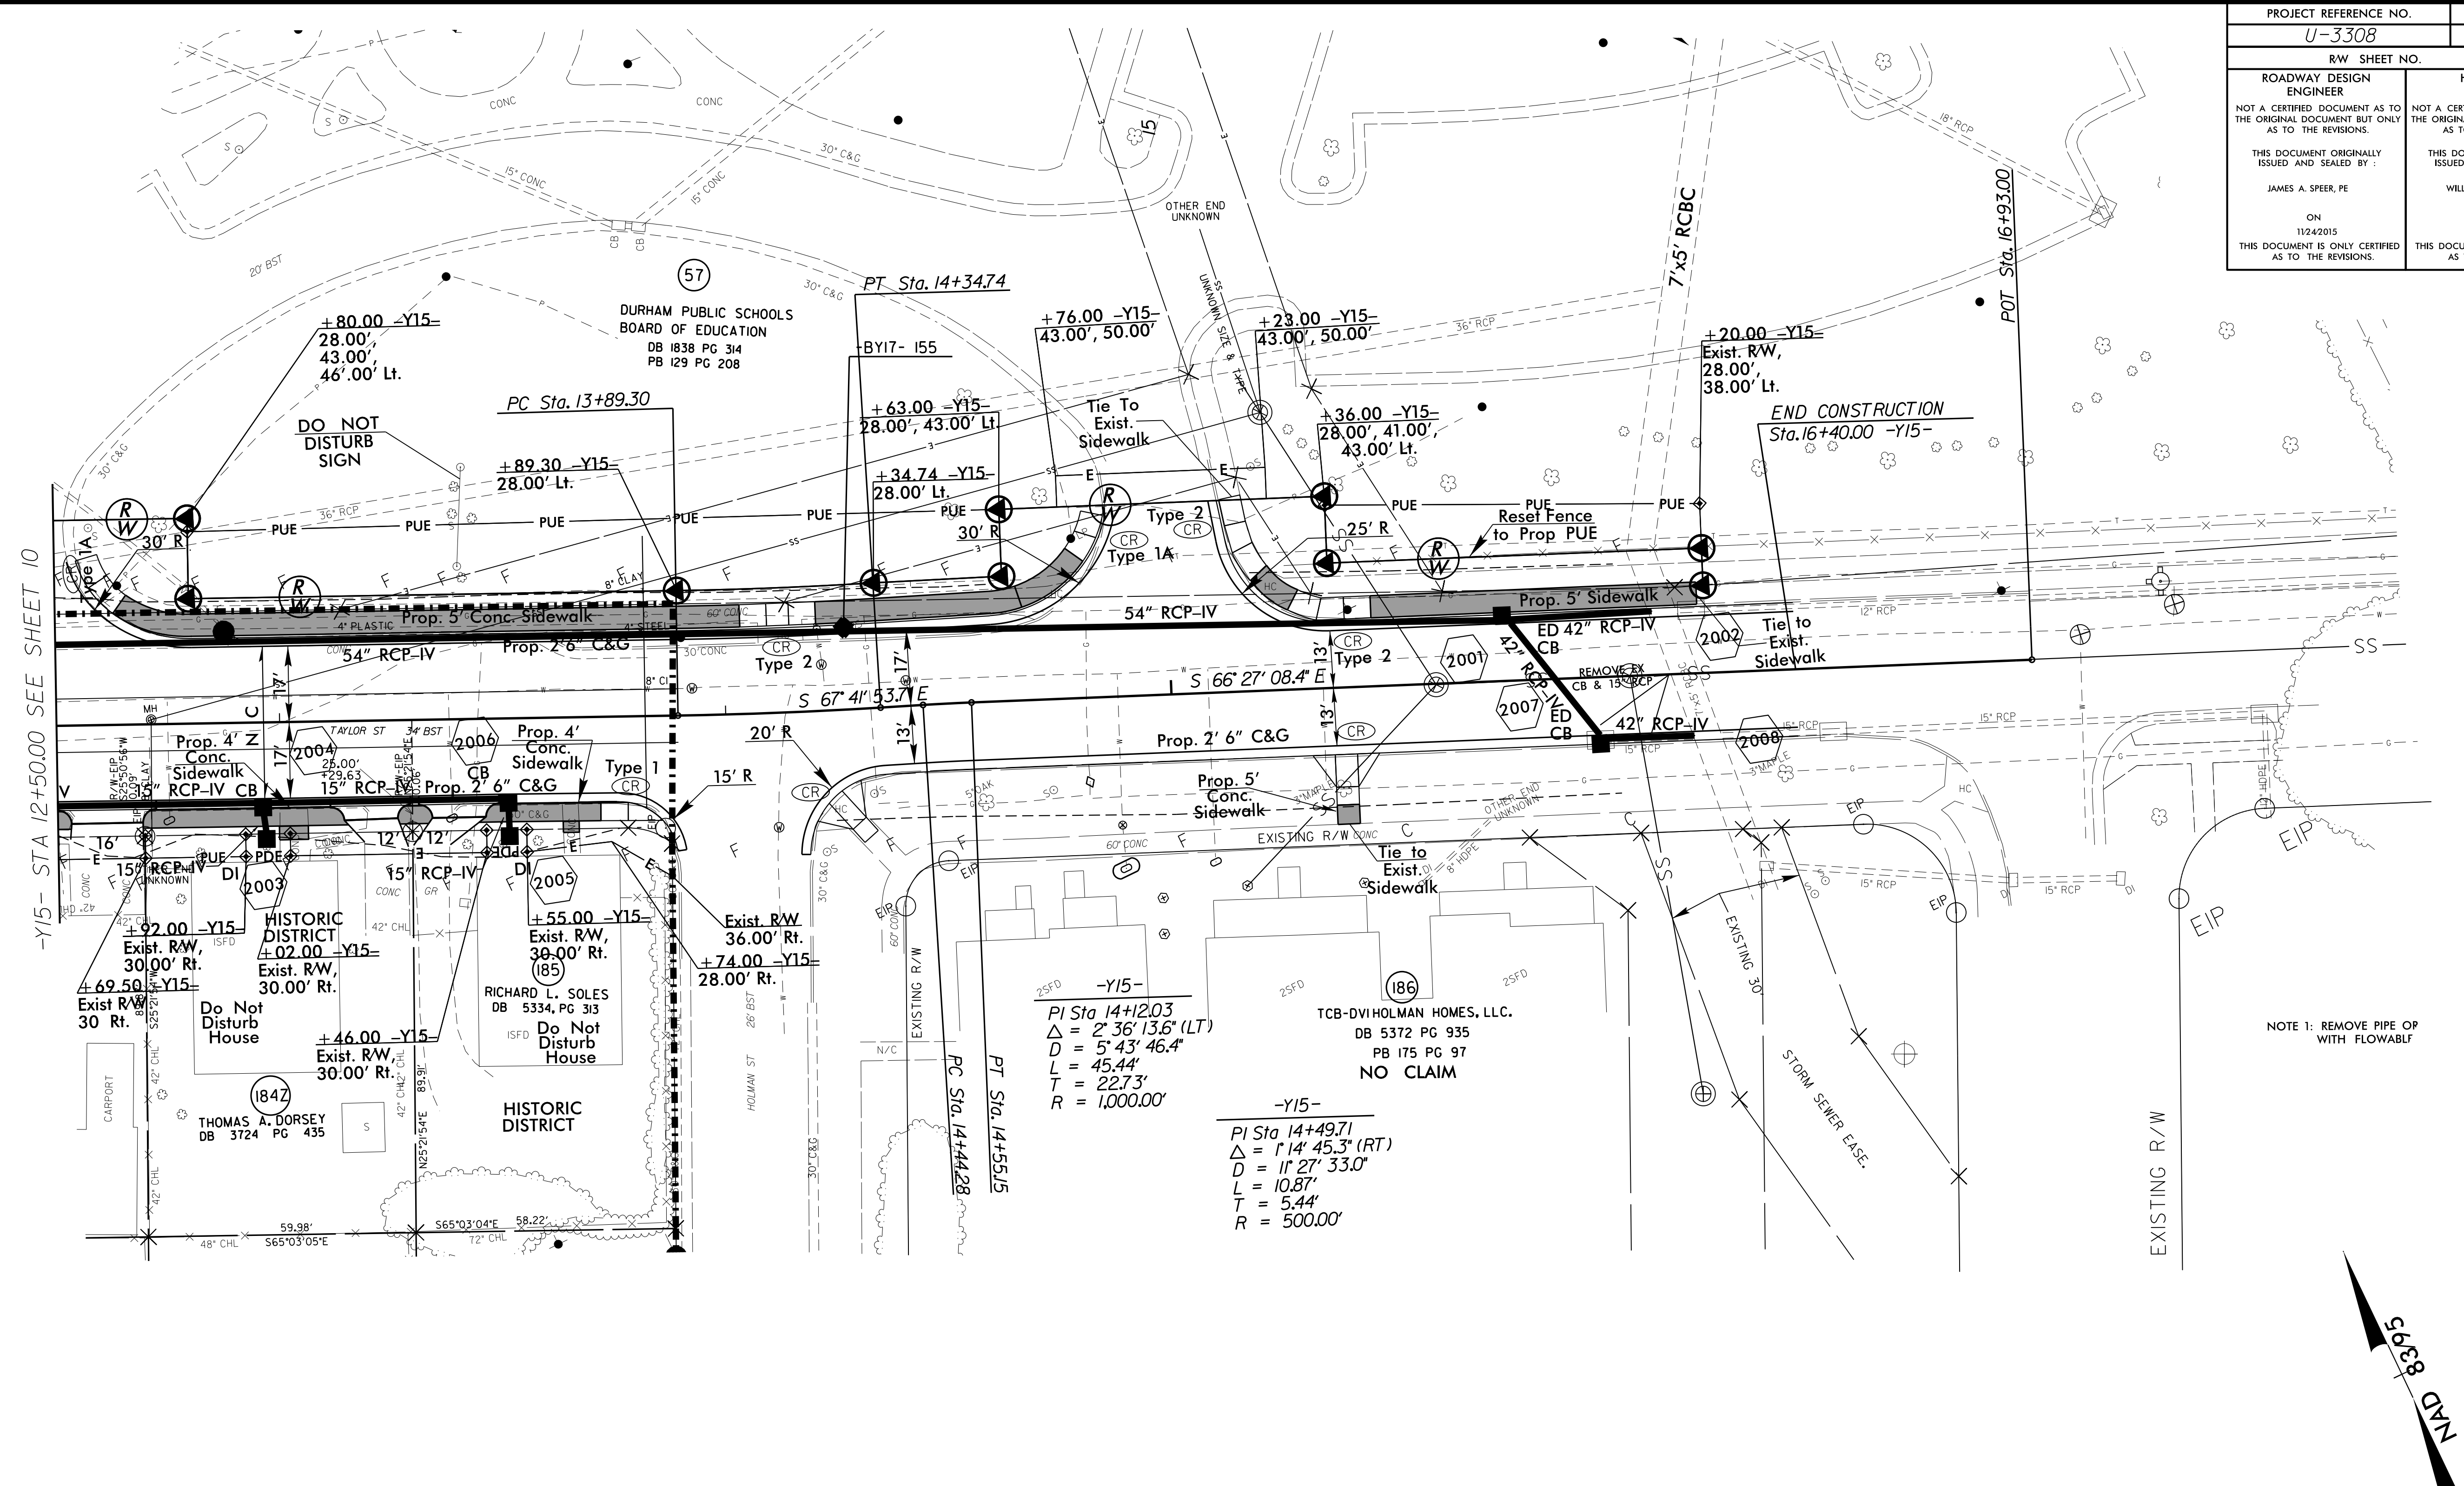


NOTE 1: REMOVE PIPE OF WITH FLOWABLE

NOTE 1: REMOVE PIPE OR FILL WITH FLOWABLE FILL

Conc. Sidewalk or Island

FOR -Y15- PROFILE SEE SHEET 35
FOR CURB RAMP DETAILS SEE SHEET 2C-1 THRU 2C-4

NOTE: See Pavement Marking Plans for Curb Ramp Stations

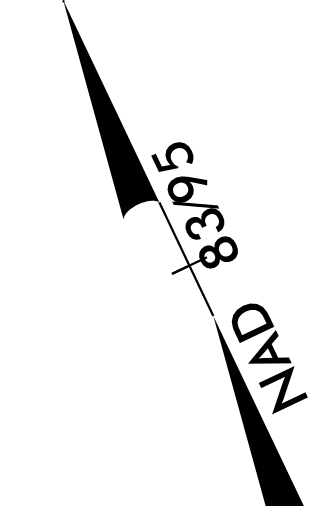

19-FEB-2016 09:07 33308.rdy-ps20.dgn