


-Y18-
 PI Sta 11+27.16
 $\Delta = 4' 03'' 09.6'' (RT)$
 $D = 6' 21'' 58.3''$
 $L = 63.66'$
 $T = 31.84'$
 $R = 900.00'$
 SE = SEE PLANS
 RO = SEE PLANS

NOTE 1: REMOVE PIPE OR FILL WITH FLOWABLE FILL

NAD 83/95

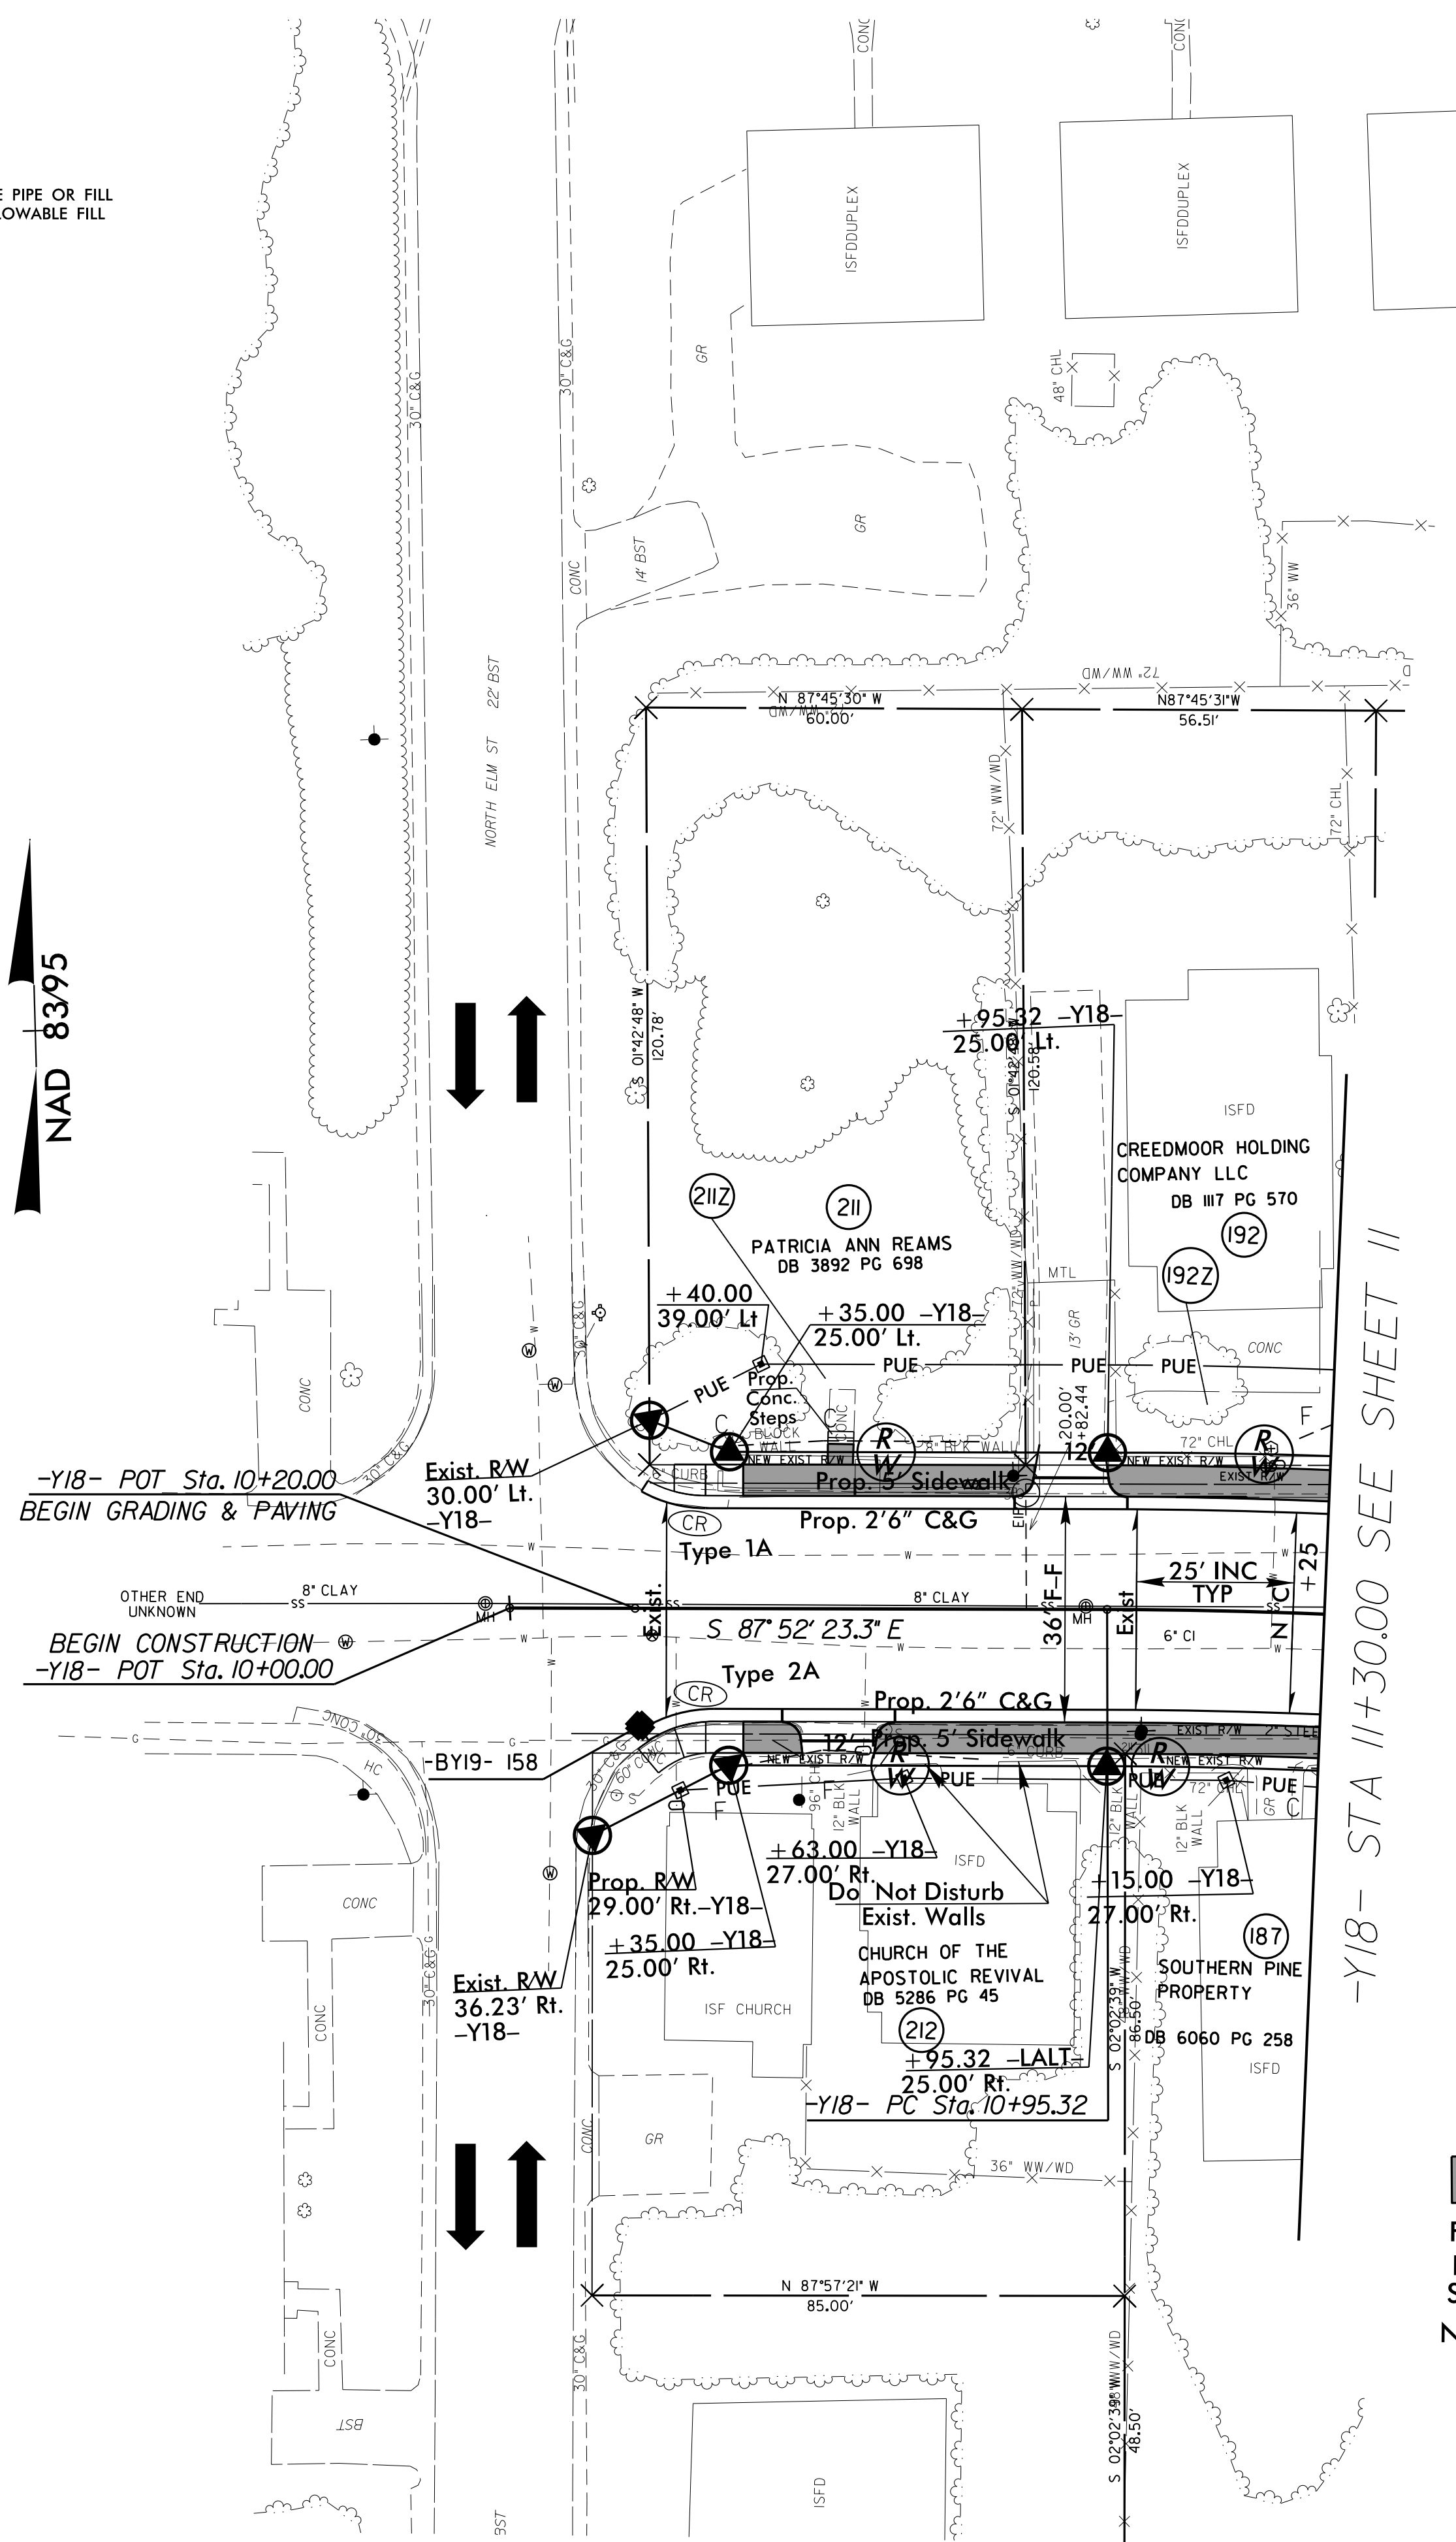

-Y18- STA 11+30.00 SEE SHEET 11

Conc. Sidewalk or Island
 FOR -Y18- PROFILE SEE SHEET 36
 FOR CURB RAMP DETAILS SEE SHEETS 2C-1 THRU 2C-4
 NOTE: See Pavement Marking Plans for Curb Ramp Stations

REVISIONS
 23-NOV-2015 10:46 3308_rdy-ps22.dgn
 8/17/99