



-LALT- (Alston Ave.)

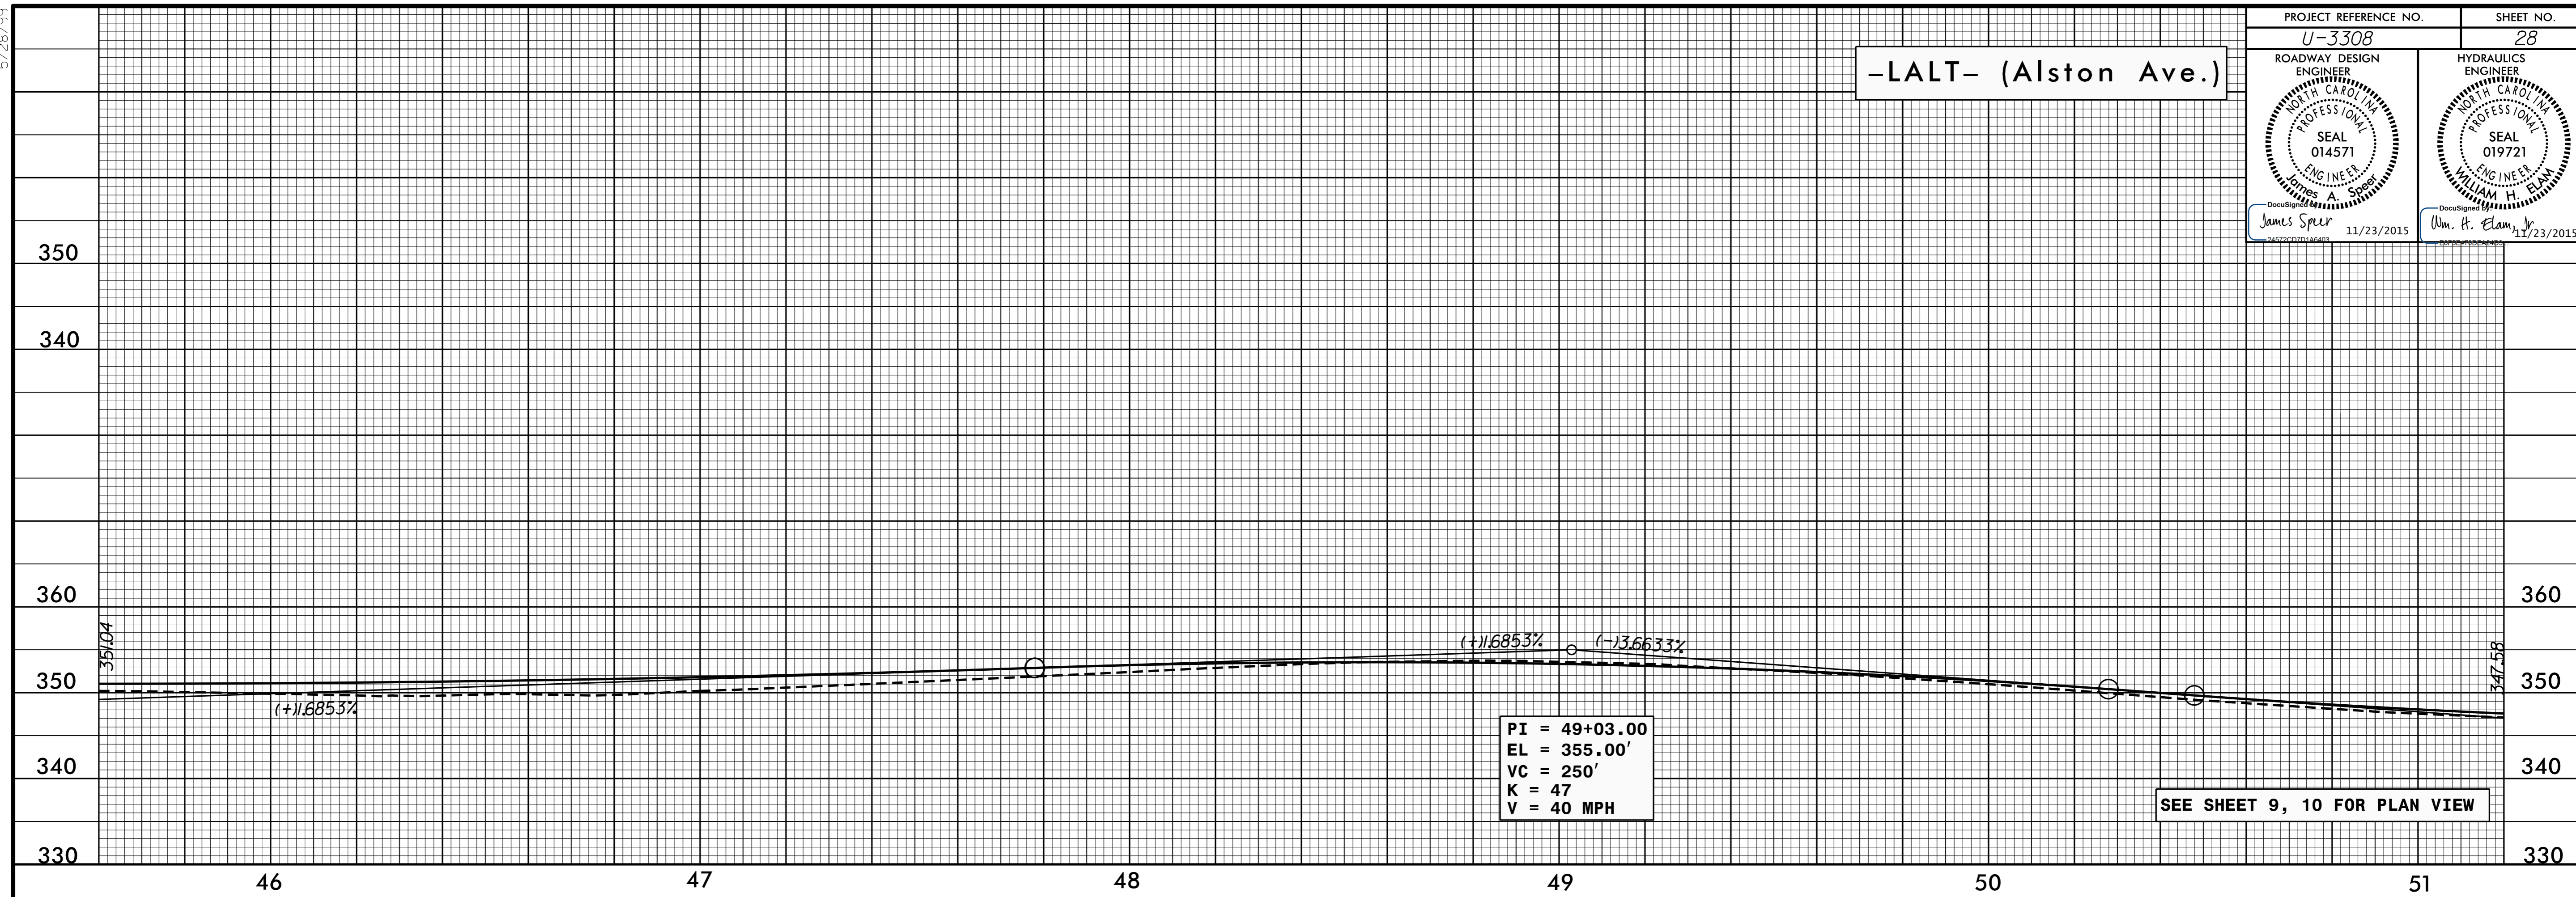

-LALT- (Alston Ave.)

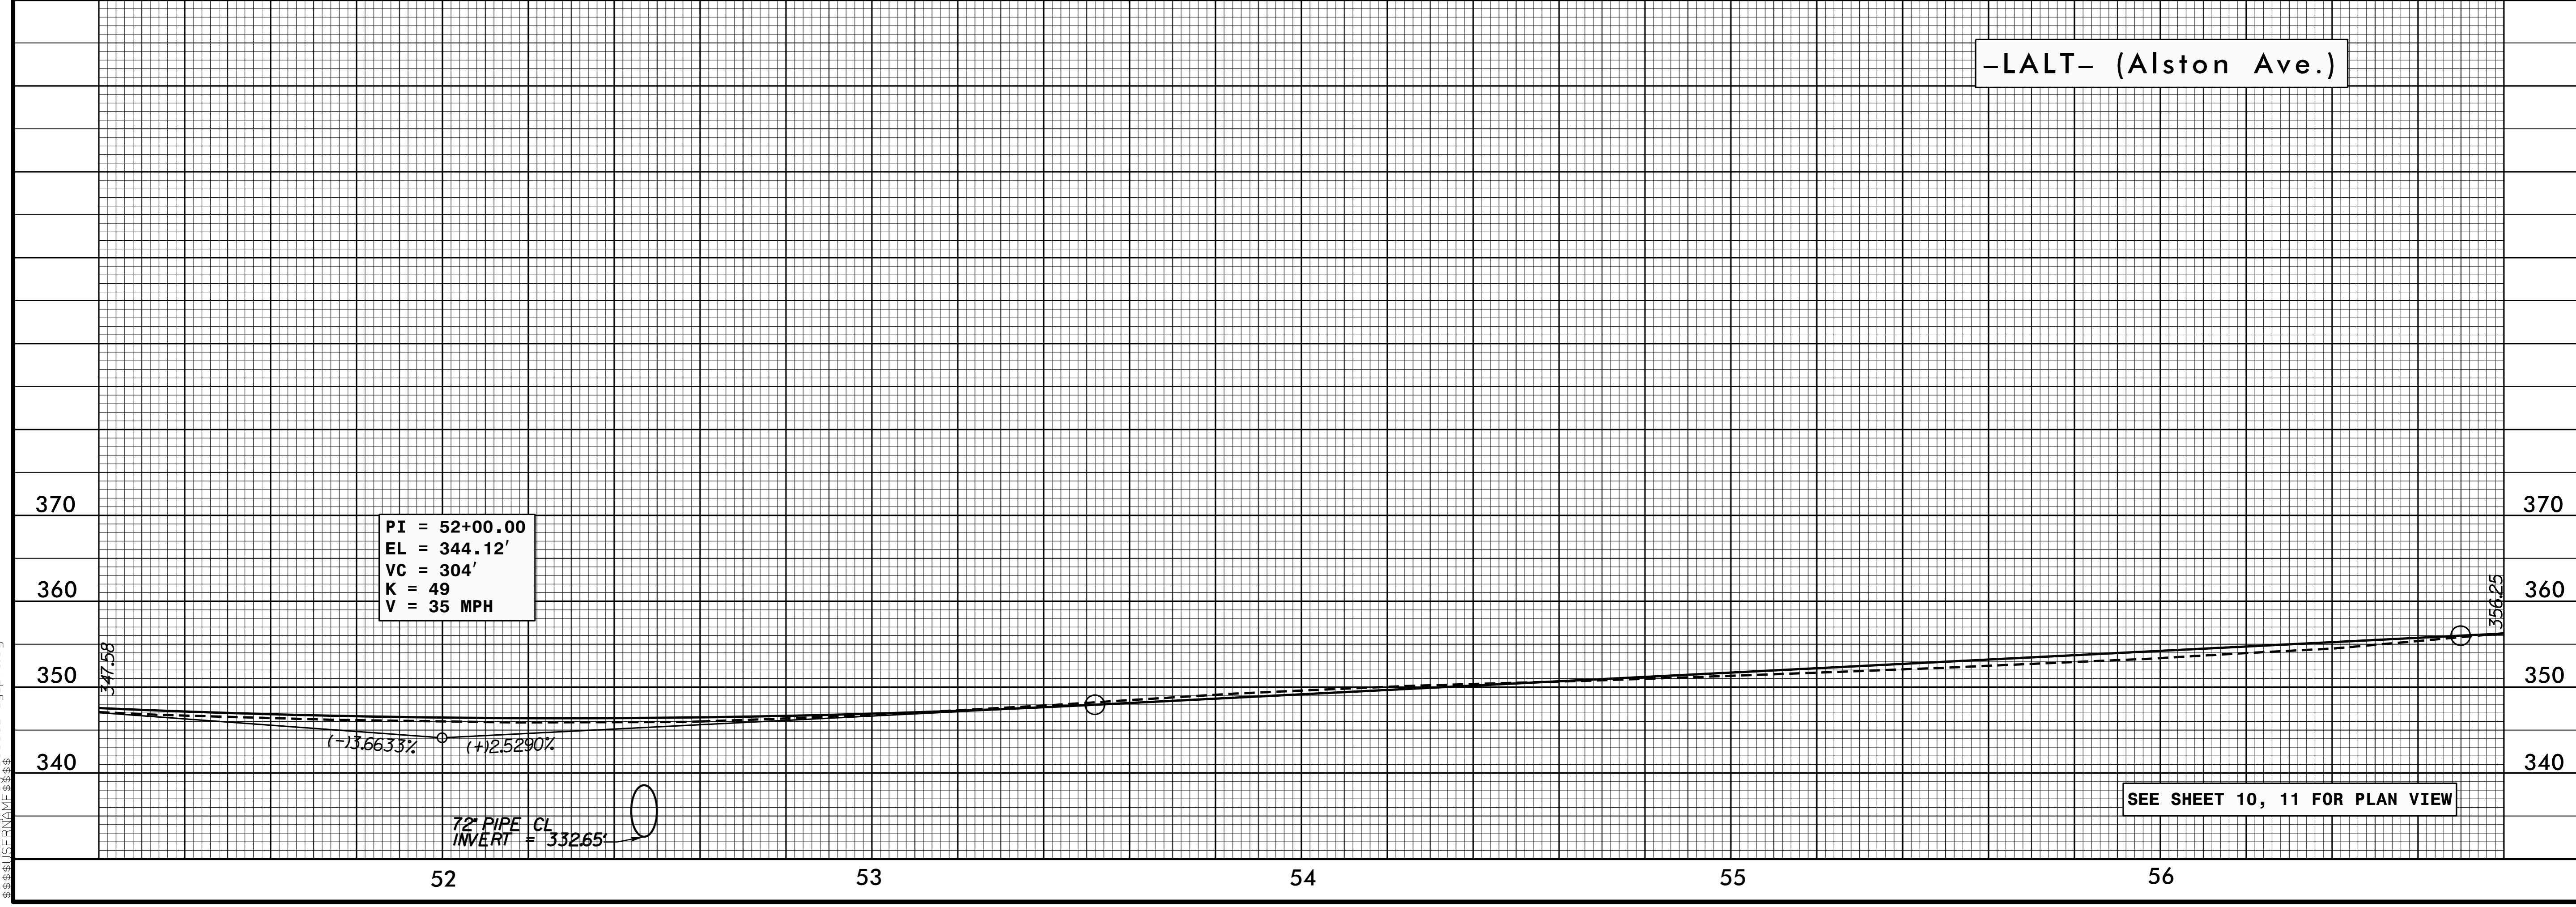

5/28/99

07 MAY 2015 15:53
U:\3308\RDY\p1.dgn