



-LALT- (Alston Ave.)

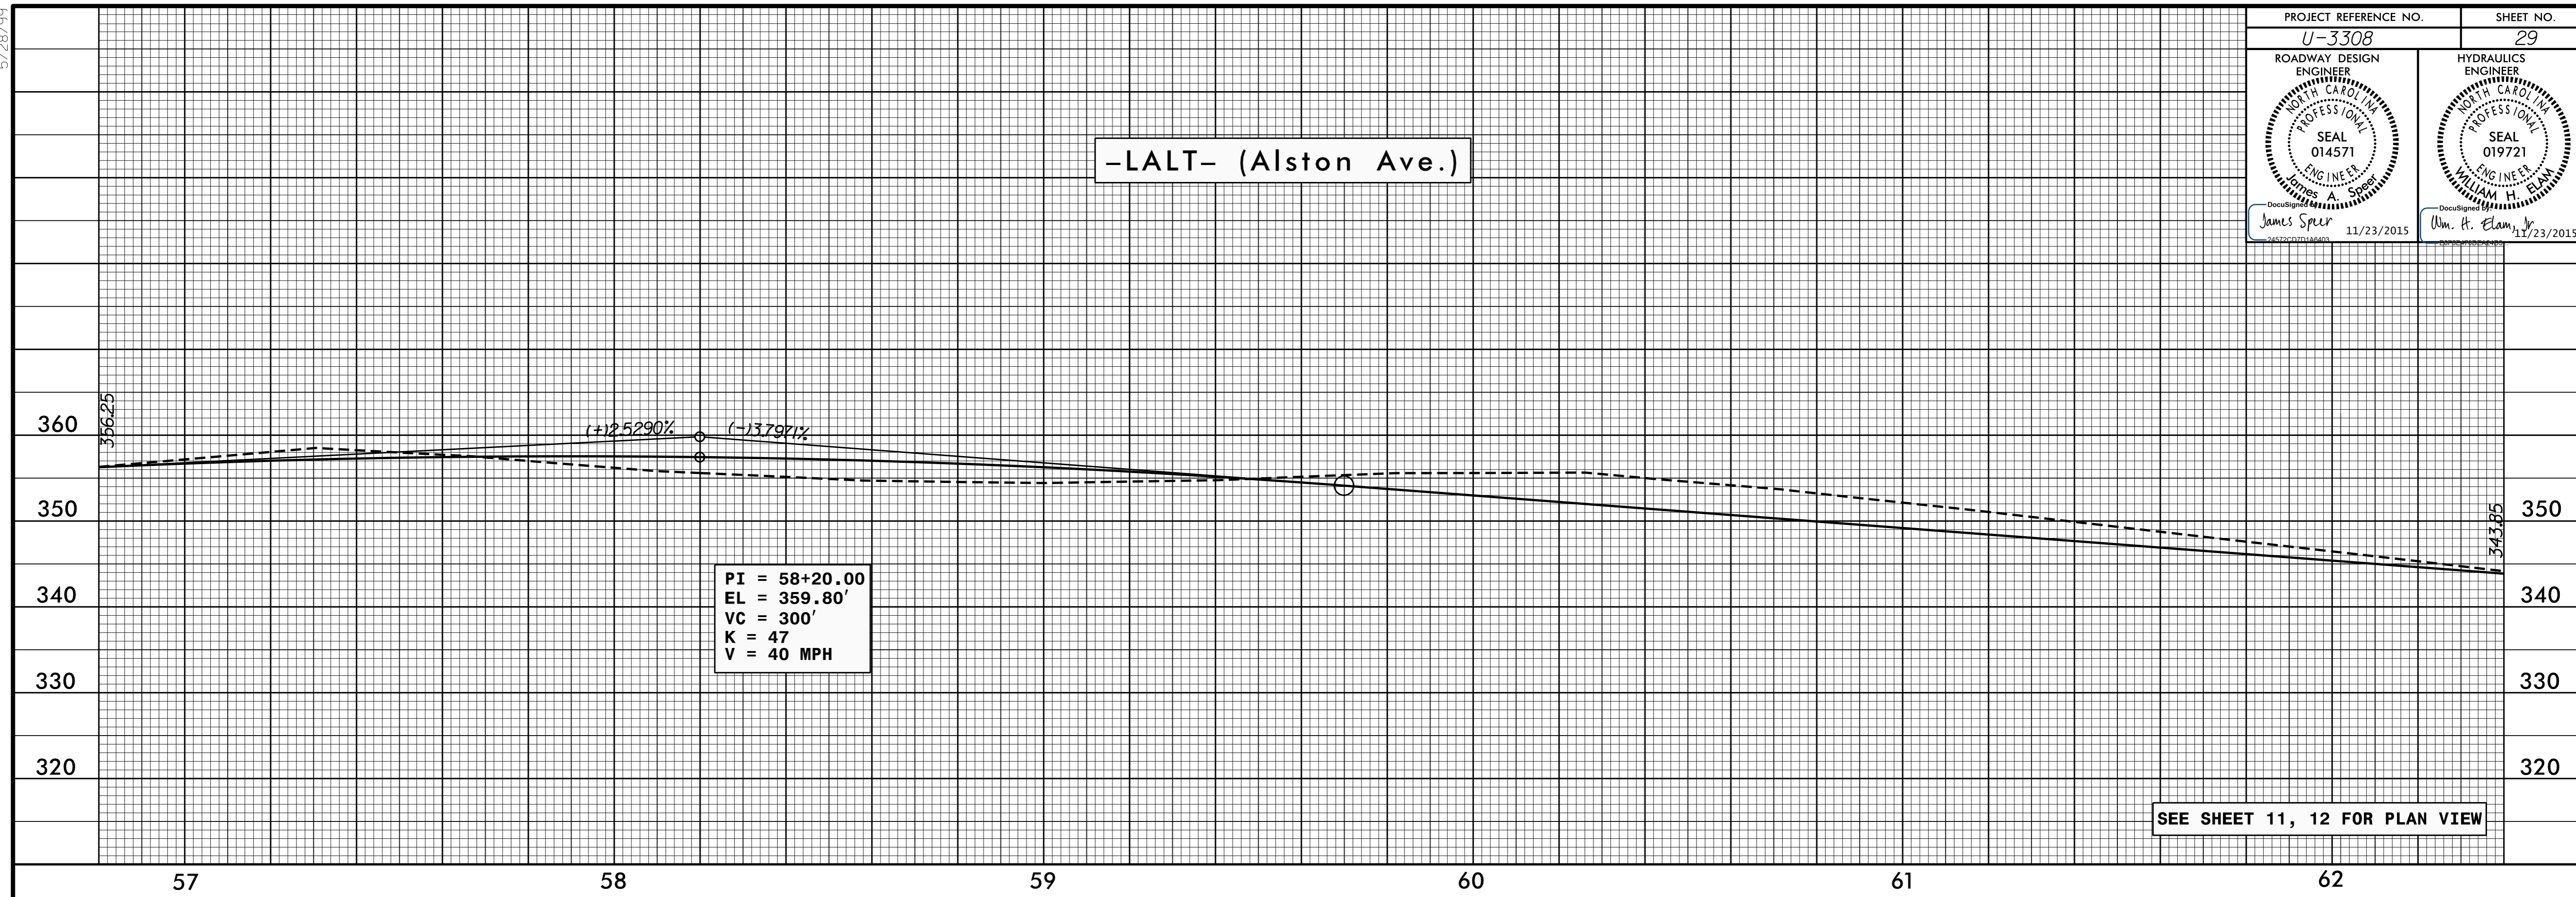

-LALT- (Alston Ave.)

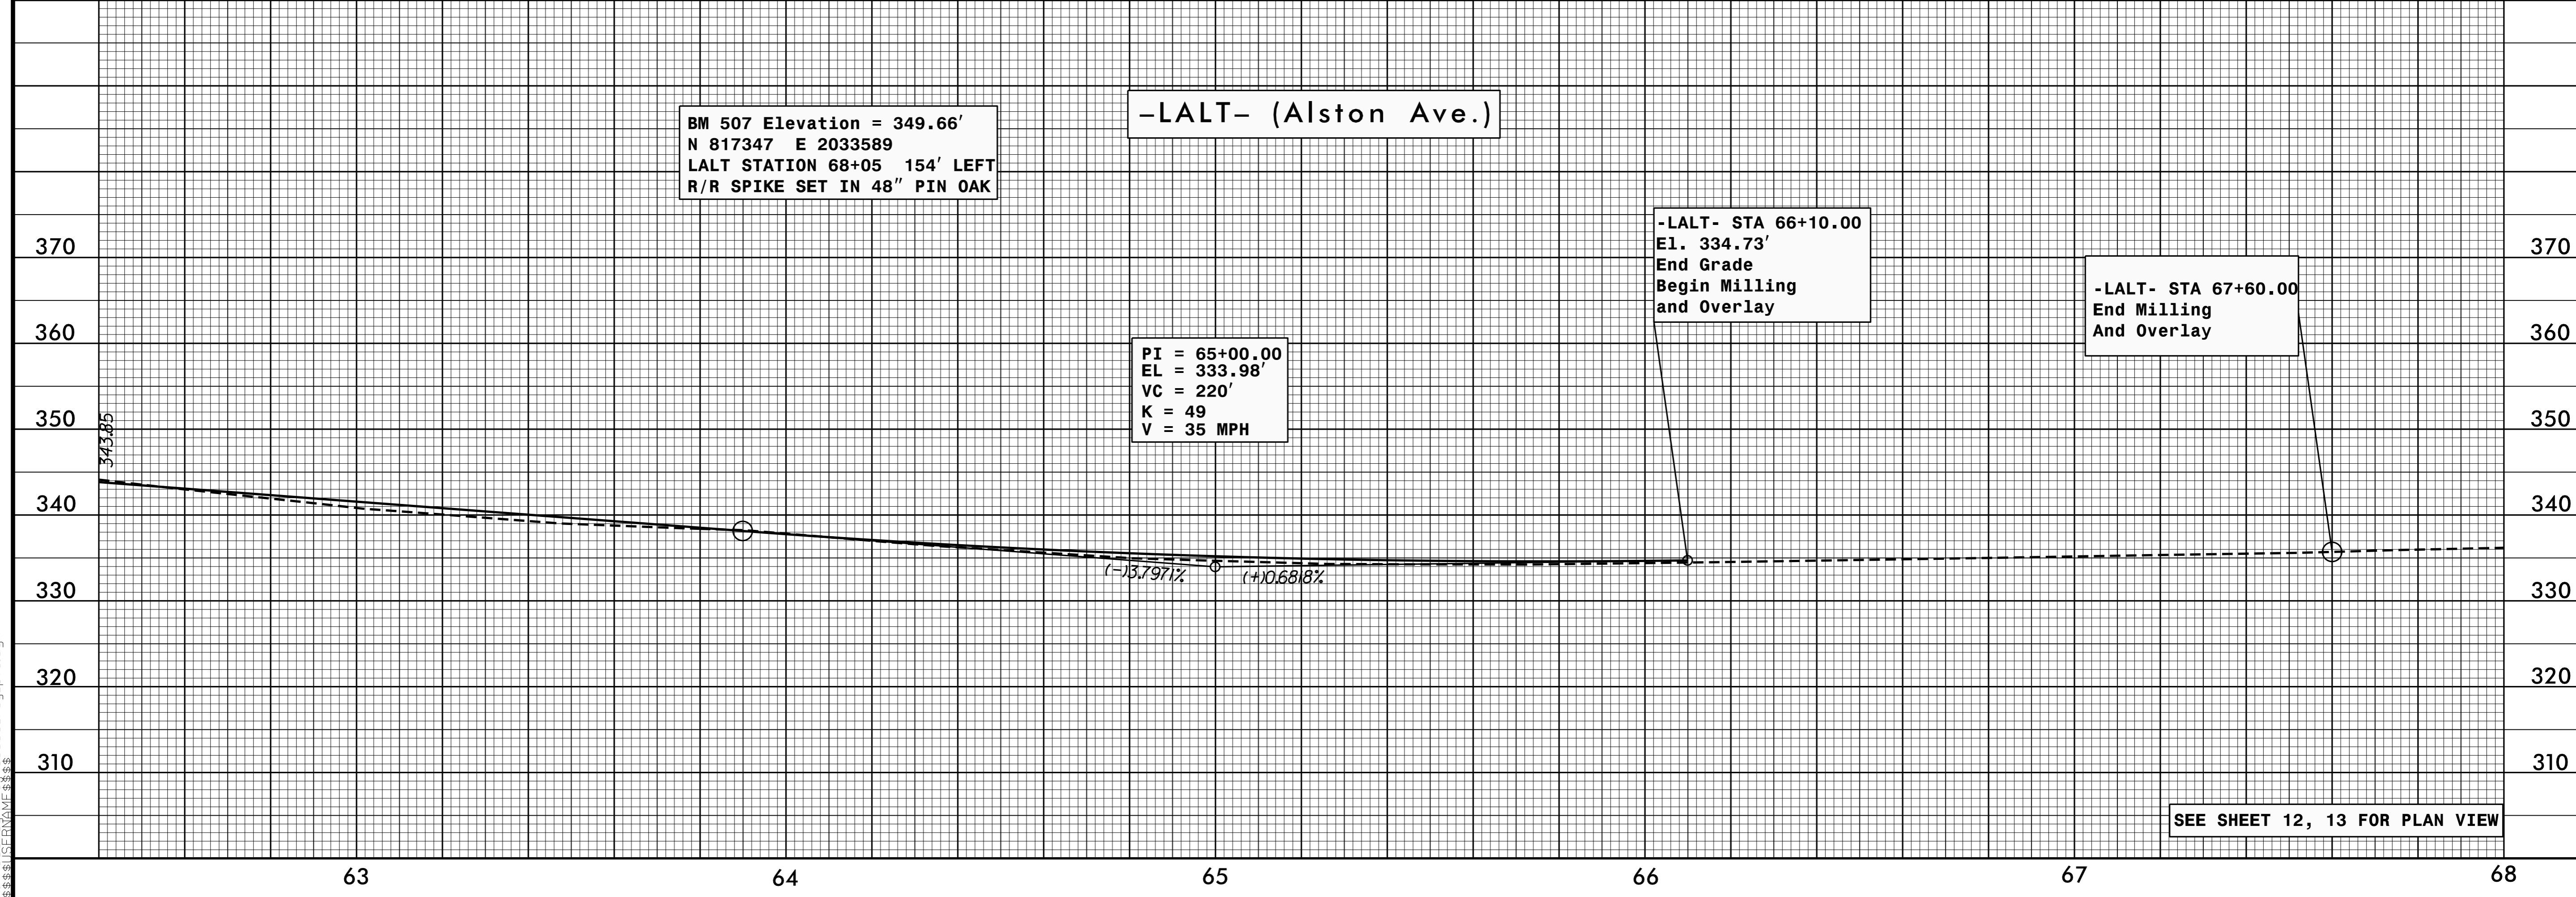

5/28/99

07 MAY 2015 16:04
U:\3308_rdy.pfl.dgn