

-Y- (Pettigrew St.)

PI = 21+75.00
EL = 415.02'
VC = 200'
K = 109
V = 50 MPH




-Y1- (Angier Ave.)

Begin Grade
-Y1- STA 11+00.00
EL. = 383.39'

PI = 12+00.00
EL = 380.40'
VC = 80'
K = 16

-Y1- STA 12+40.92=
-LALT- STA 31+51.86 (33' LT)
EL. 381.27'
END GRADE

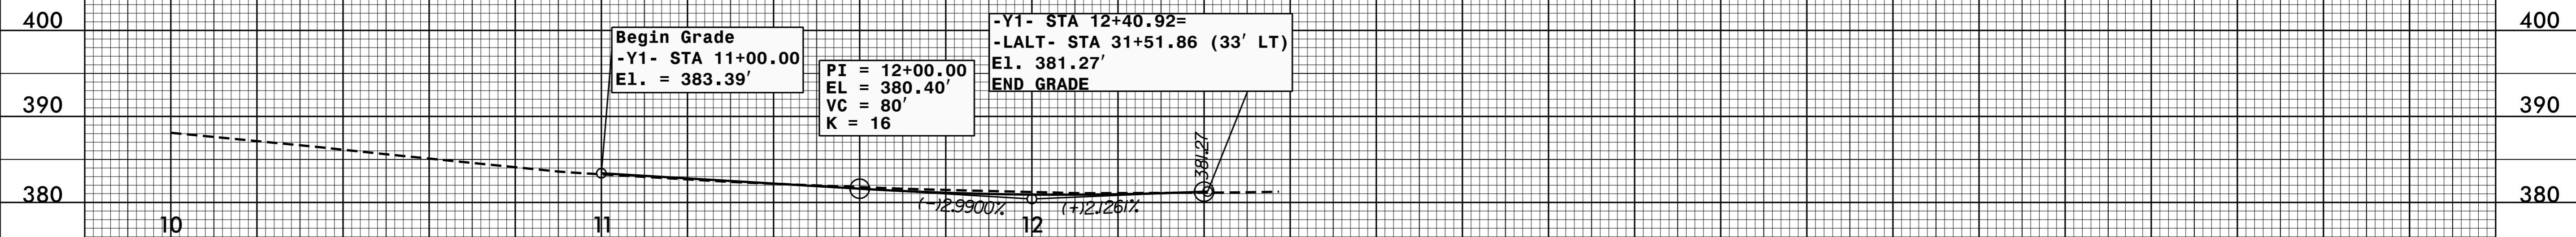


-Y2- (Angier Ave.)

-Y2- STA 10+49.52=
-LALT- STA 31+49.21 (33' RT)
EL = 381.37'
BEGIN GRADE

PI = 10+60.00
EL = 381.17'
VC = 20'
K = 4

-Y2- STA 11+00.00
EL = 382.57'
END GRADE

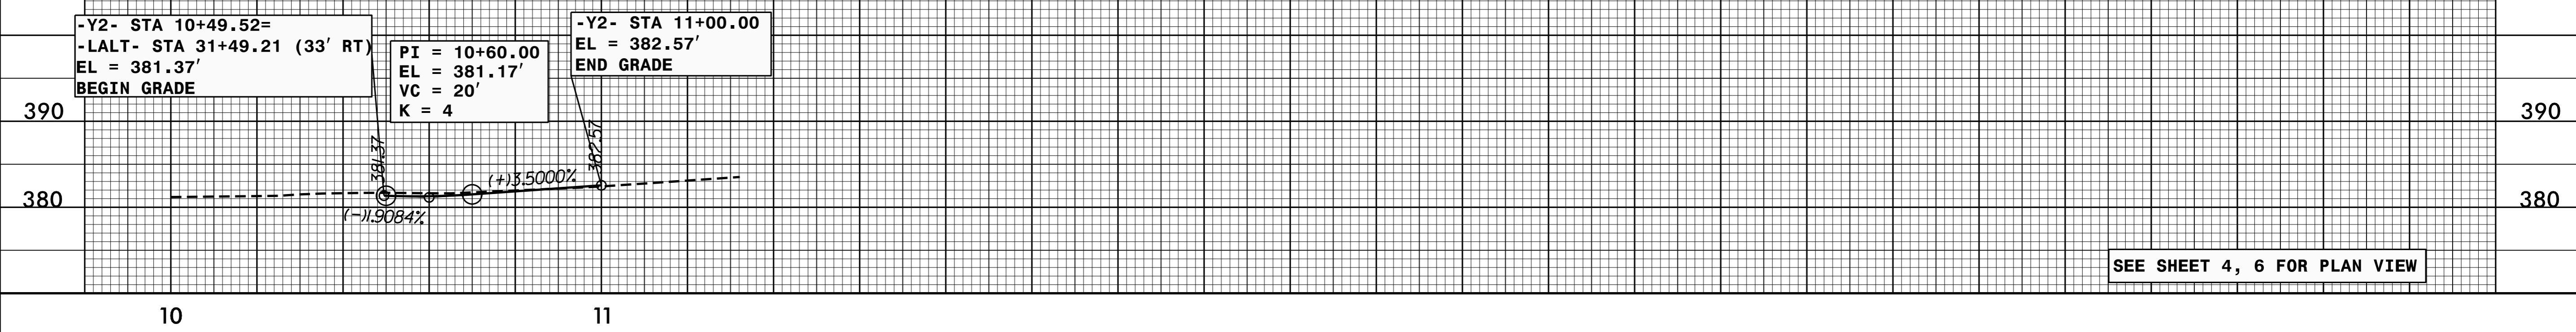

5/28/99

07 MAY 2015 15:53
U-3308_rdy.pfl.dgn