
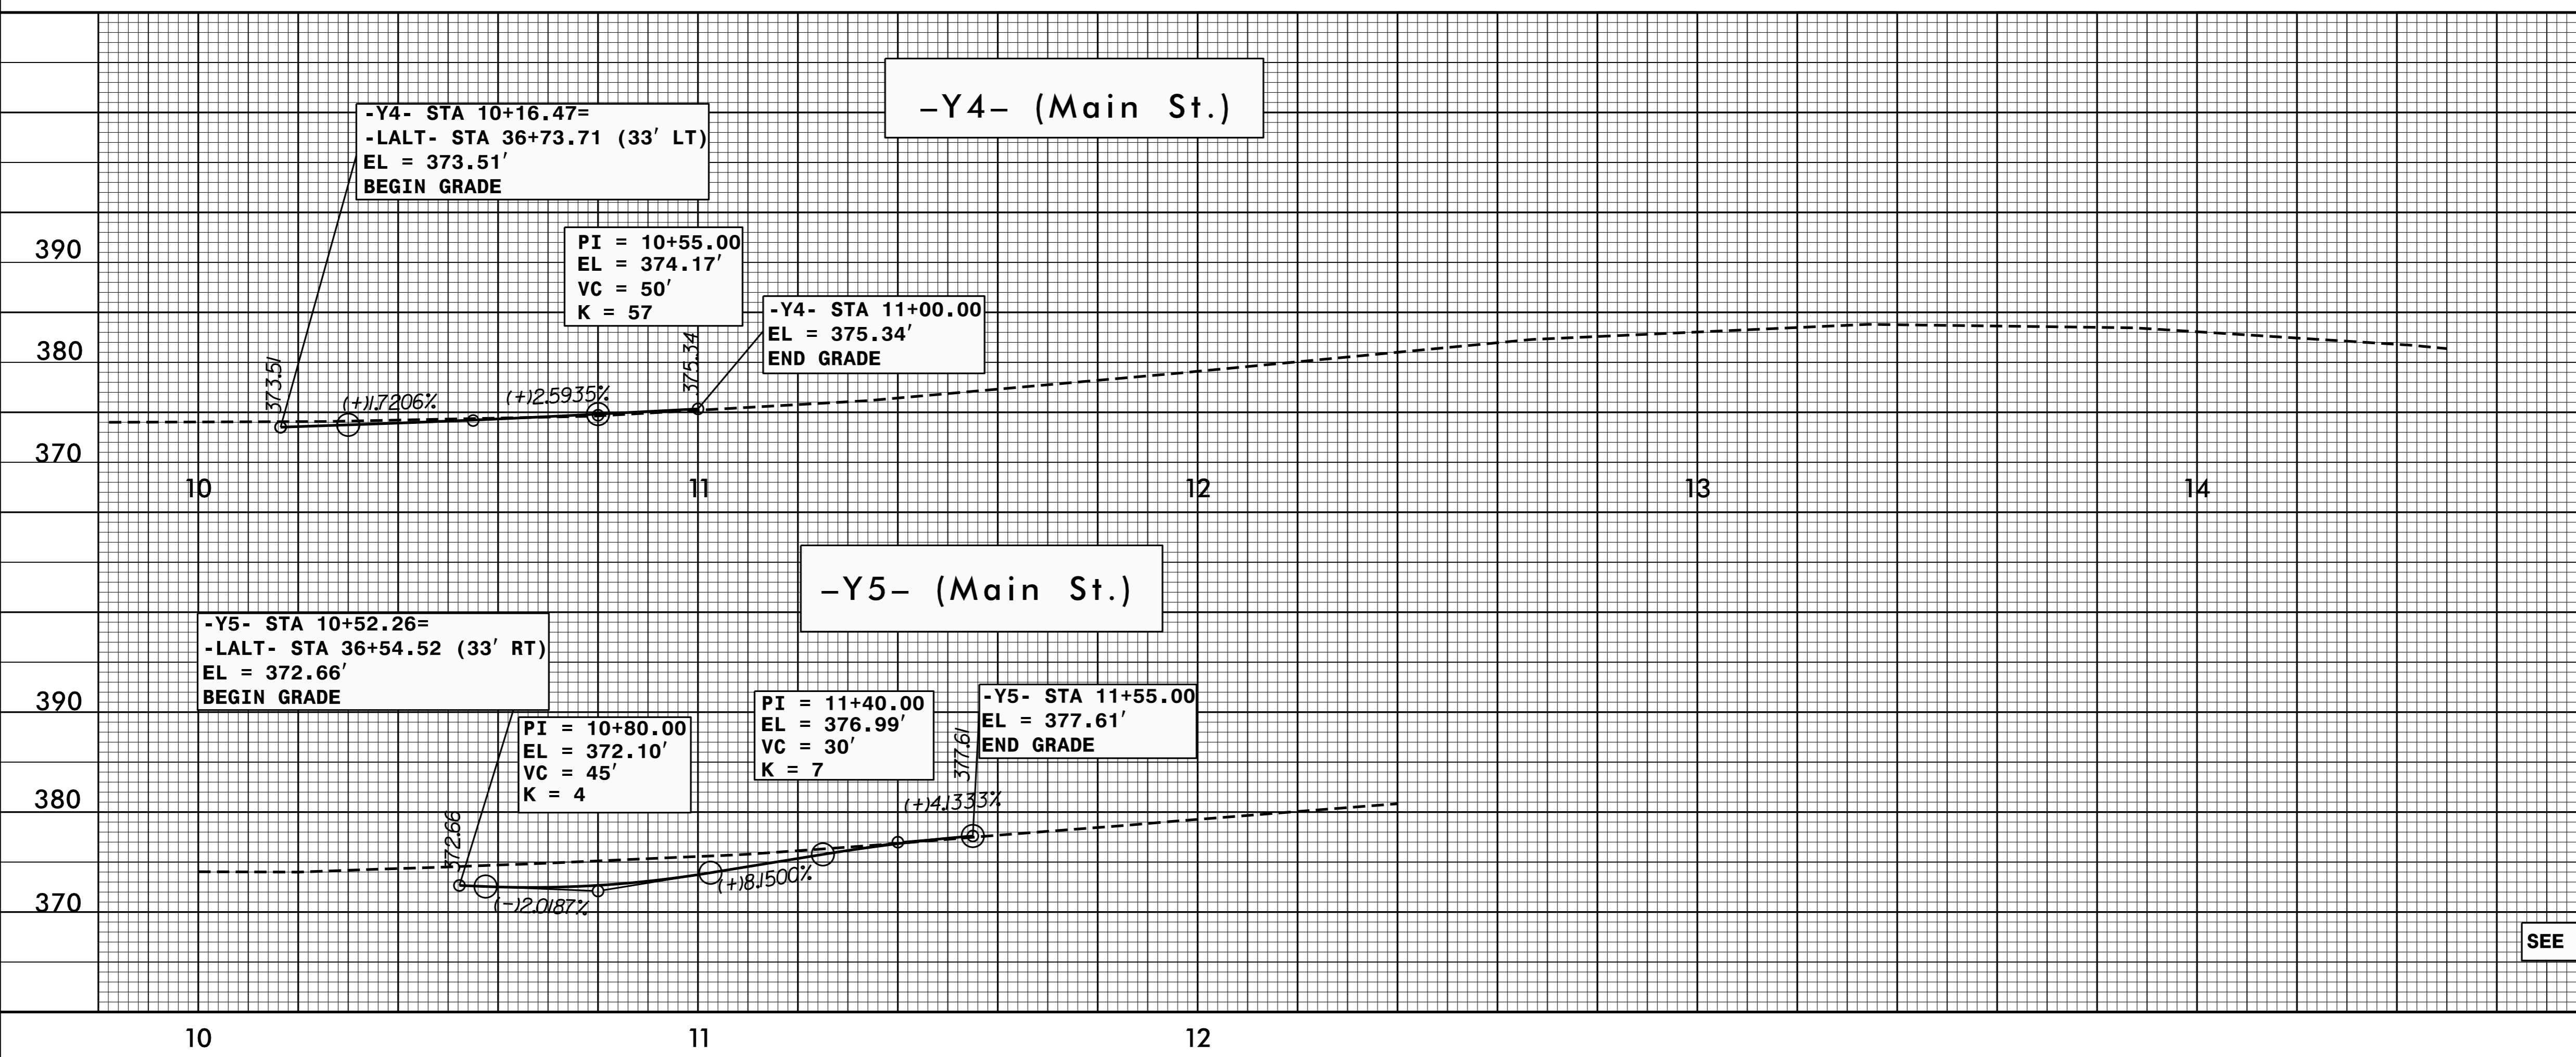


5/28/99

PROJECT REFERENCE NO. U-3308	SHEET NO. 32
ROADWAY DESIGN ENGINEER JAMES A. SPEER 11/23/2015	HYDRAULICS ENGINEER WILLIAM H. BLAM 11/23/2015

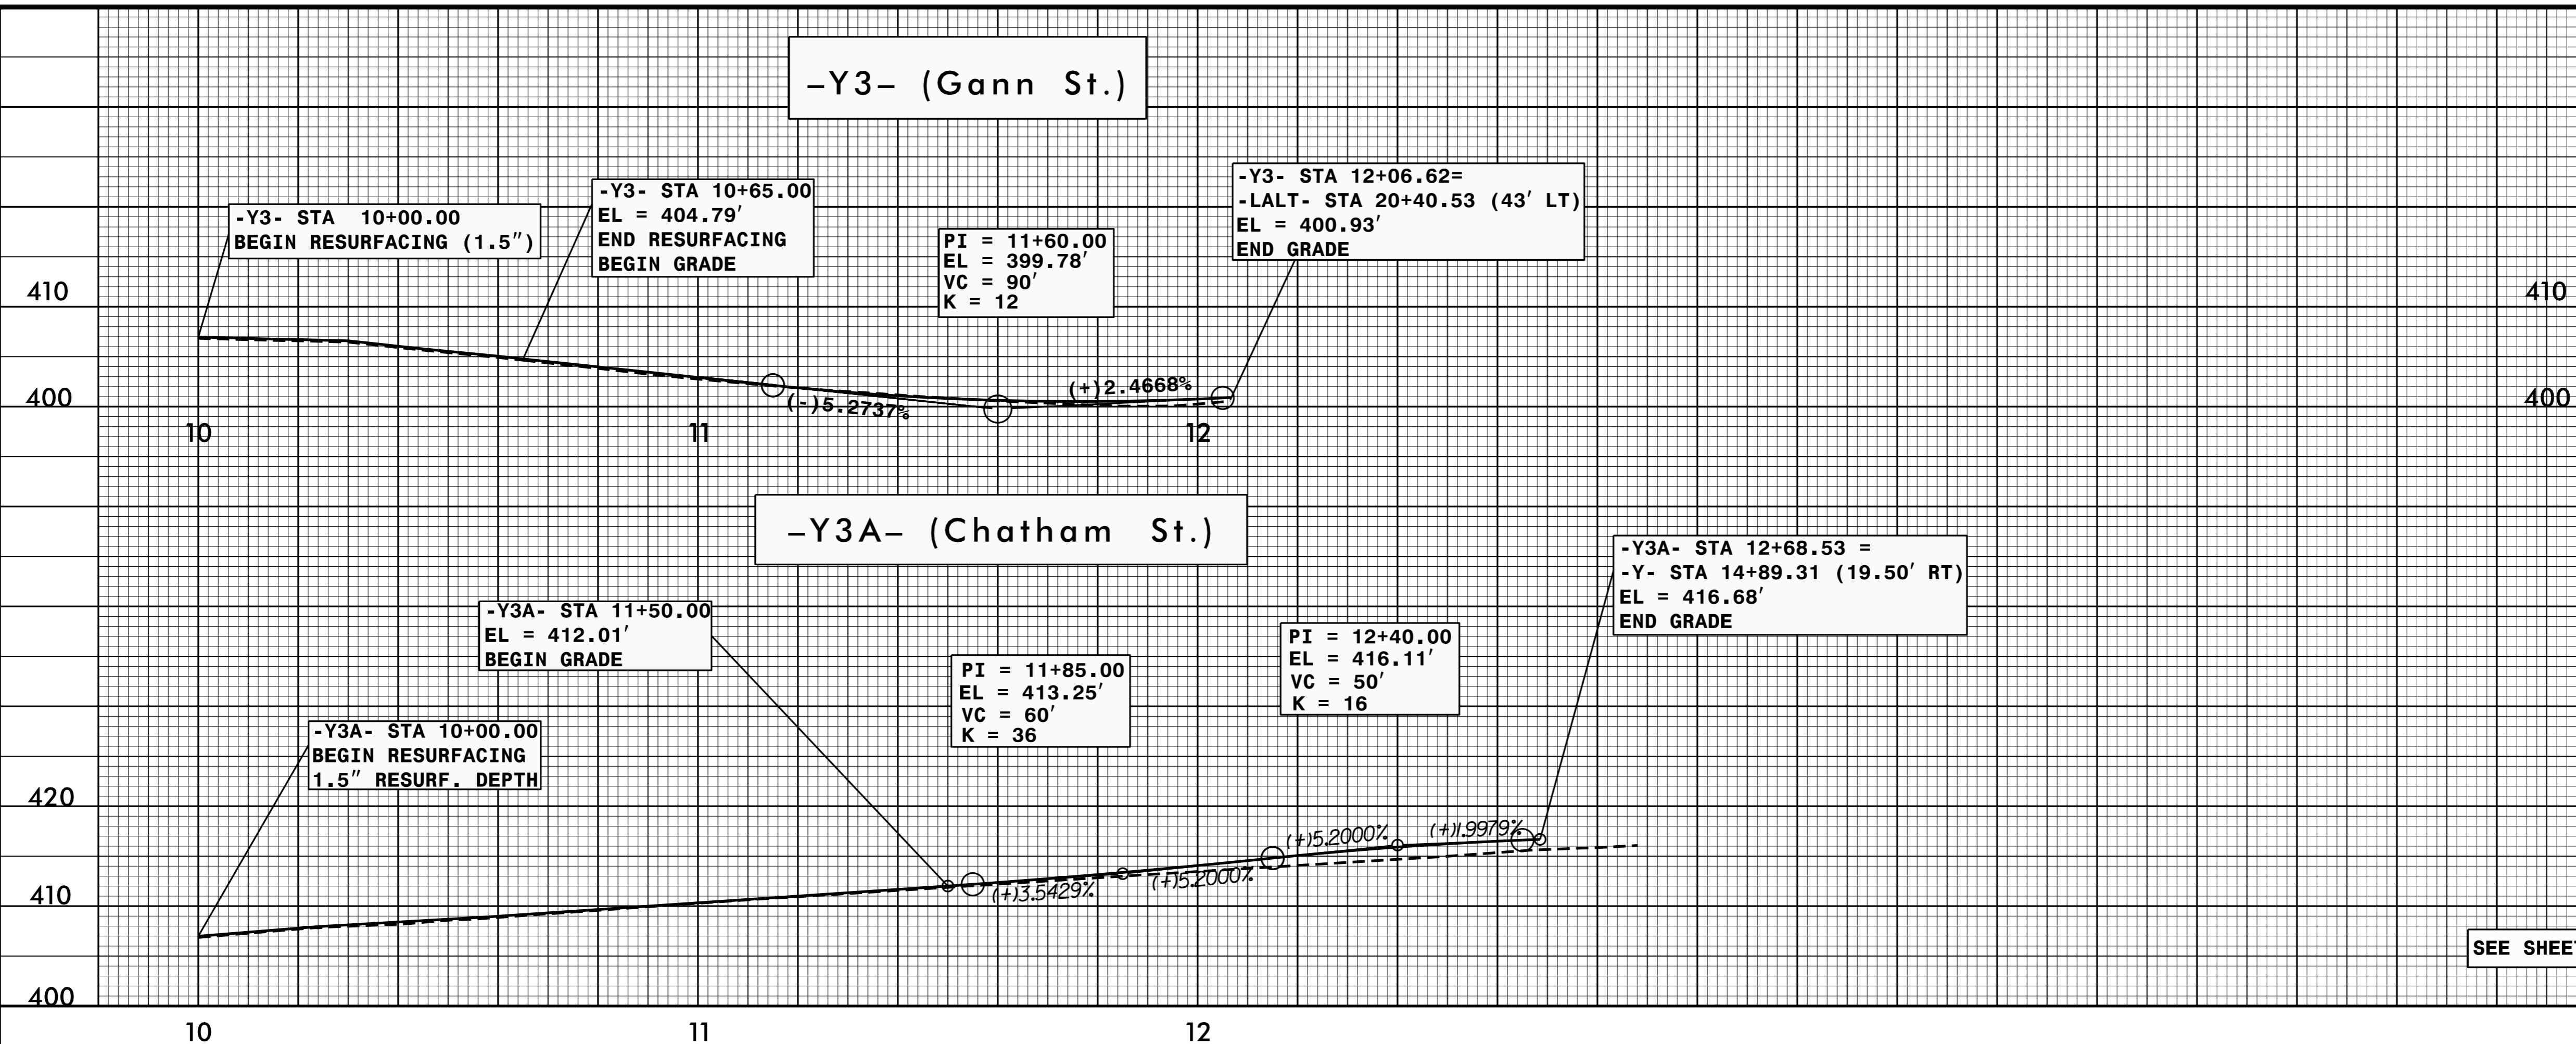

07 MAY 2015 13:53 U-3308_rdy_df1.dgn