
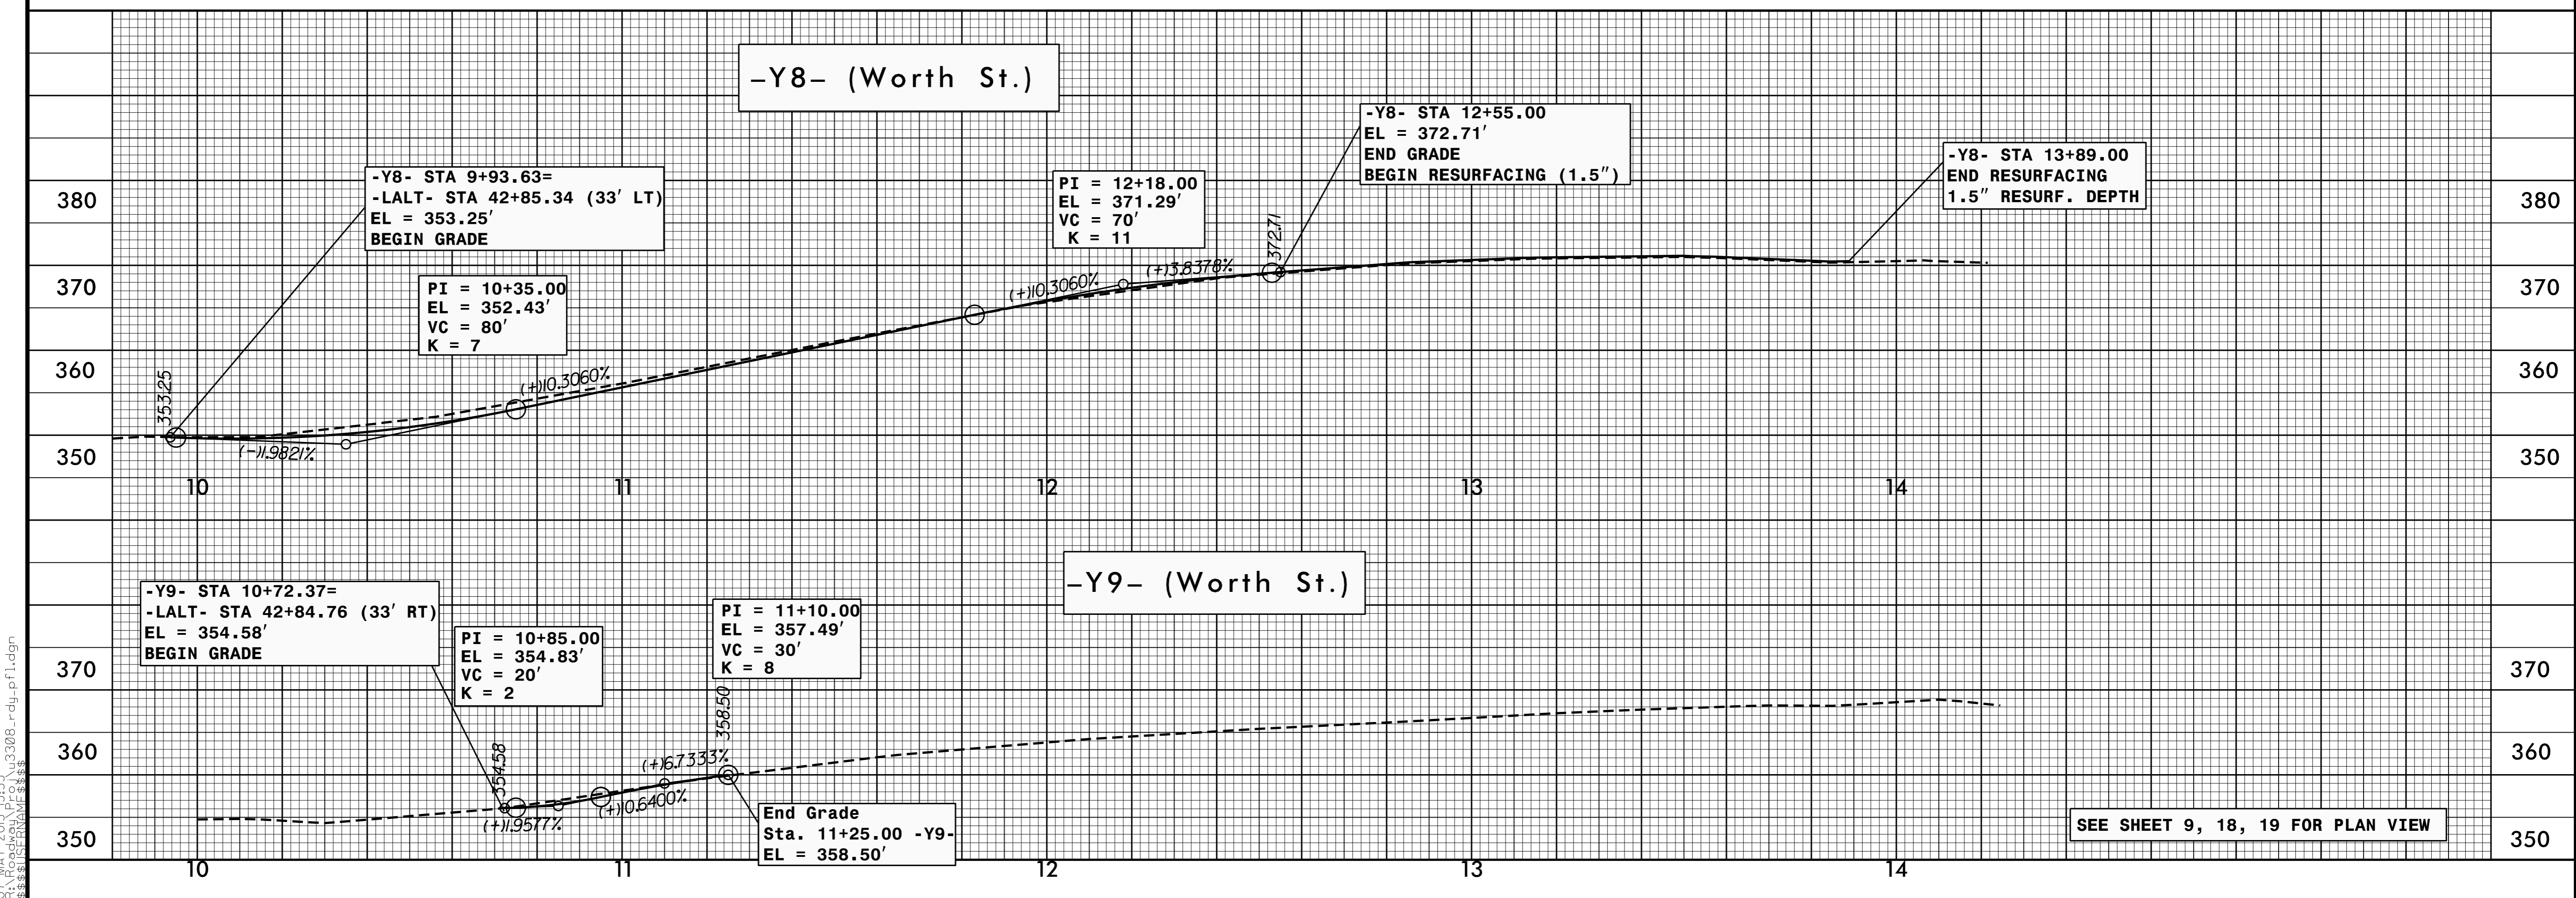


5/28/99

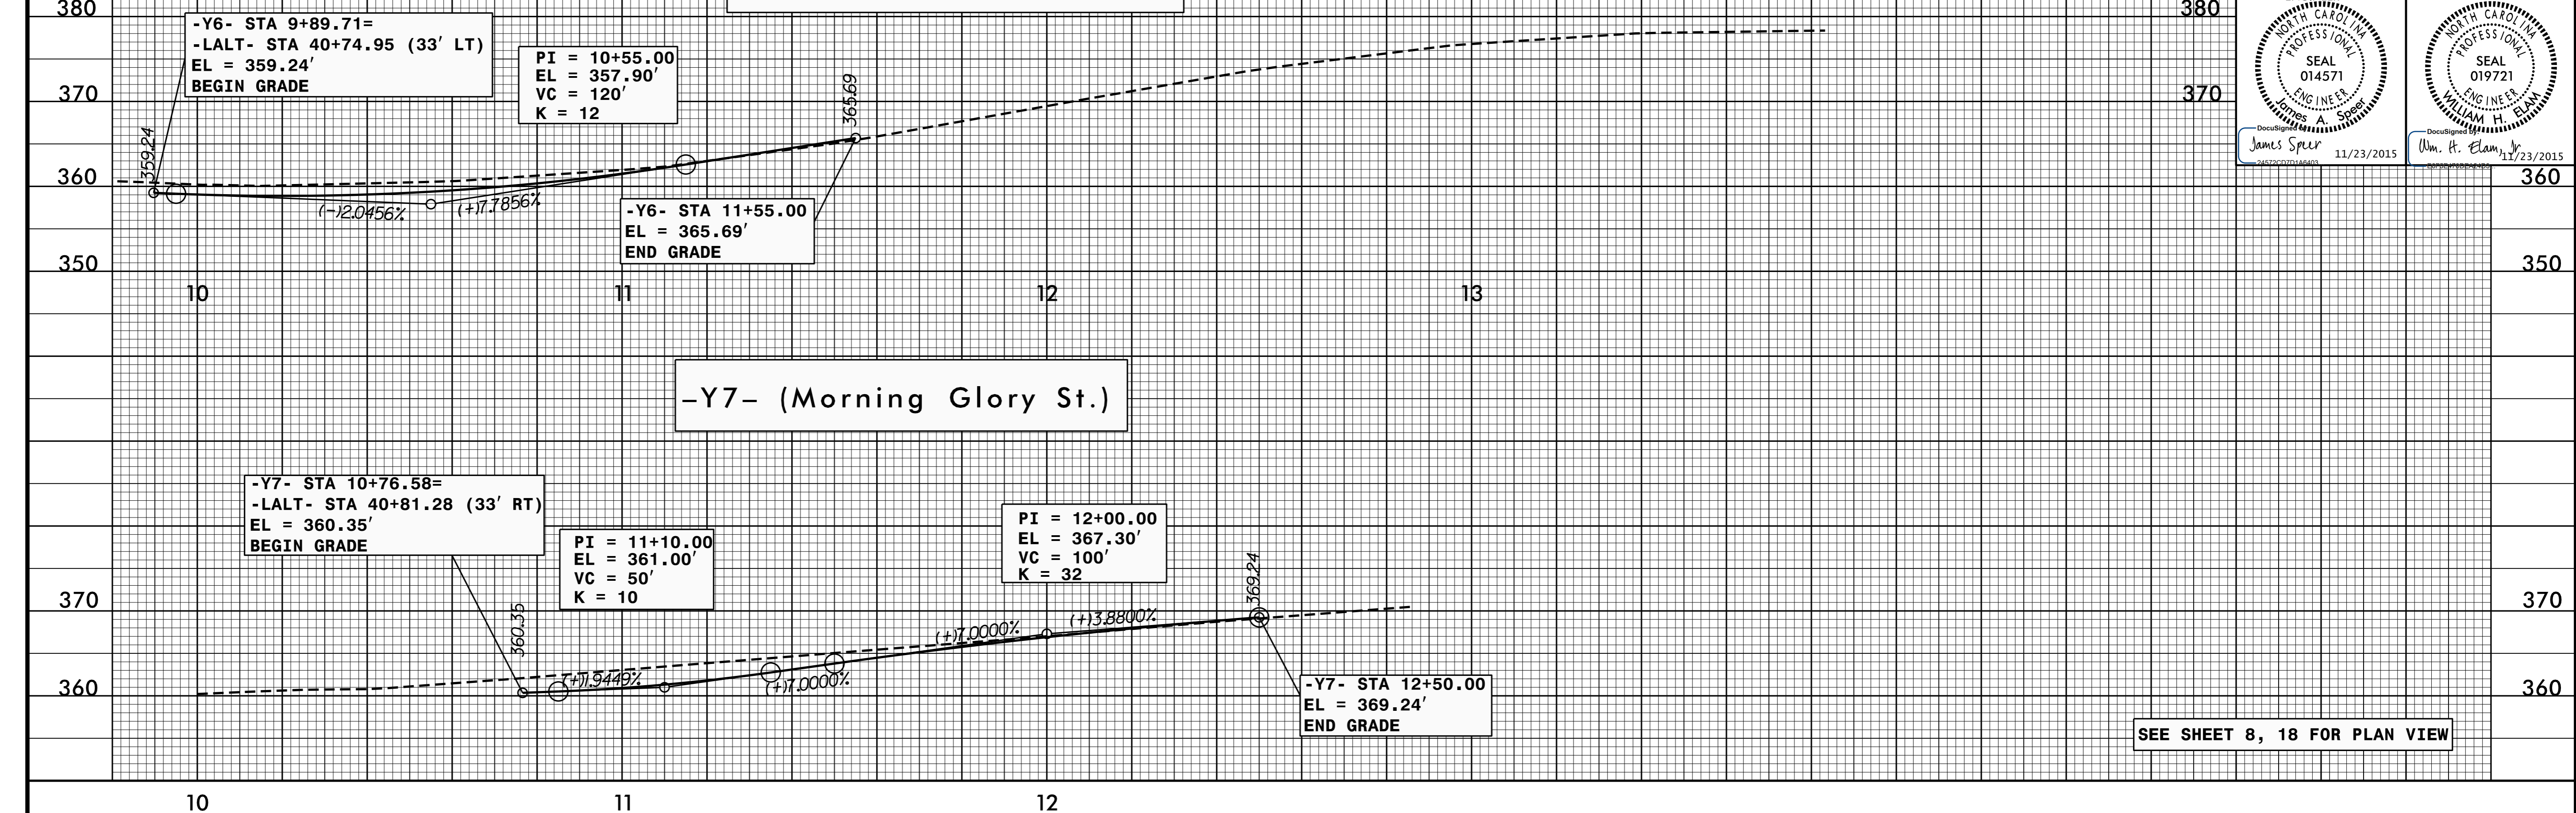

07 MAY 2015 15:53
U:\3308\3308.dwg