


NOTE 1: REMOVE PIPE OR FILL WITH FLOWABLE FILL
 FOR -Y16- PROFILE SEE SHEET 36
 FOR -Y17- PROFILE SEE SHEET 36
 FOR -Y18- PROFILE SEE SHEET 36
 FOR CURB RAMP DETAILS SEE SHEETS 2C-1 THRU 2C-4
 FOR INTERSECTION DETAILS SEE SHEET 2B-4
 NOTE: See Pavement Marking Plans for Curb Ramp Stations

2015 ADT	-Y18-	52
2035 ADT		102
(in 100's)		
-LALT-	15	6
188	22	18
210		150
	32	3
	26	4
-Y18-	66	92

Conc. Sidewalk or Island
 RETAIN AND UPGRADE EXISTING TRAFFIC SIGNAL
 Sidewalk

-Y18-
 PI Sta 11+27.16 Δ = 4°03'09.6" (RT) Δ = 7°10'05.7" (LT)
 D = 6'21'58.3" D = 1'25'56.6"
 L = 63.66' L = 500.44'
 T = 31.84' T = 250.55'
 R = 900.00' R = 4,000.00'
 SE = SEE PLANS SE = NC
 RO = SEE PLANS

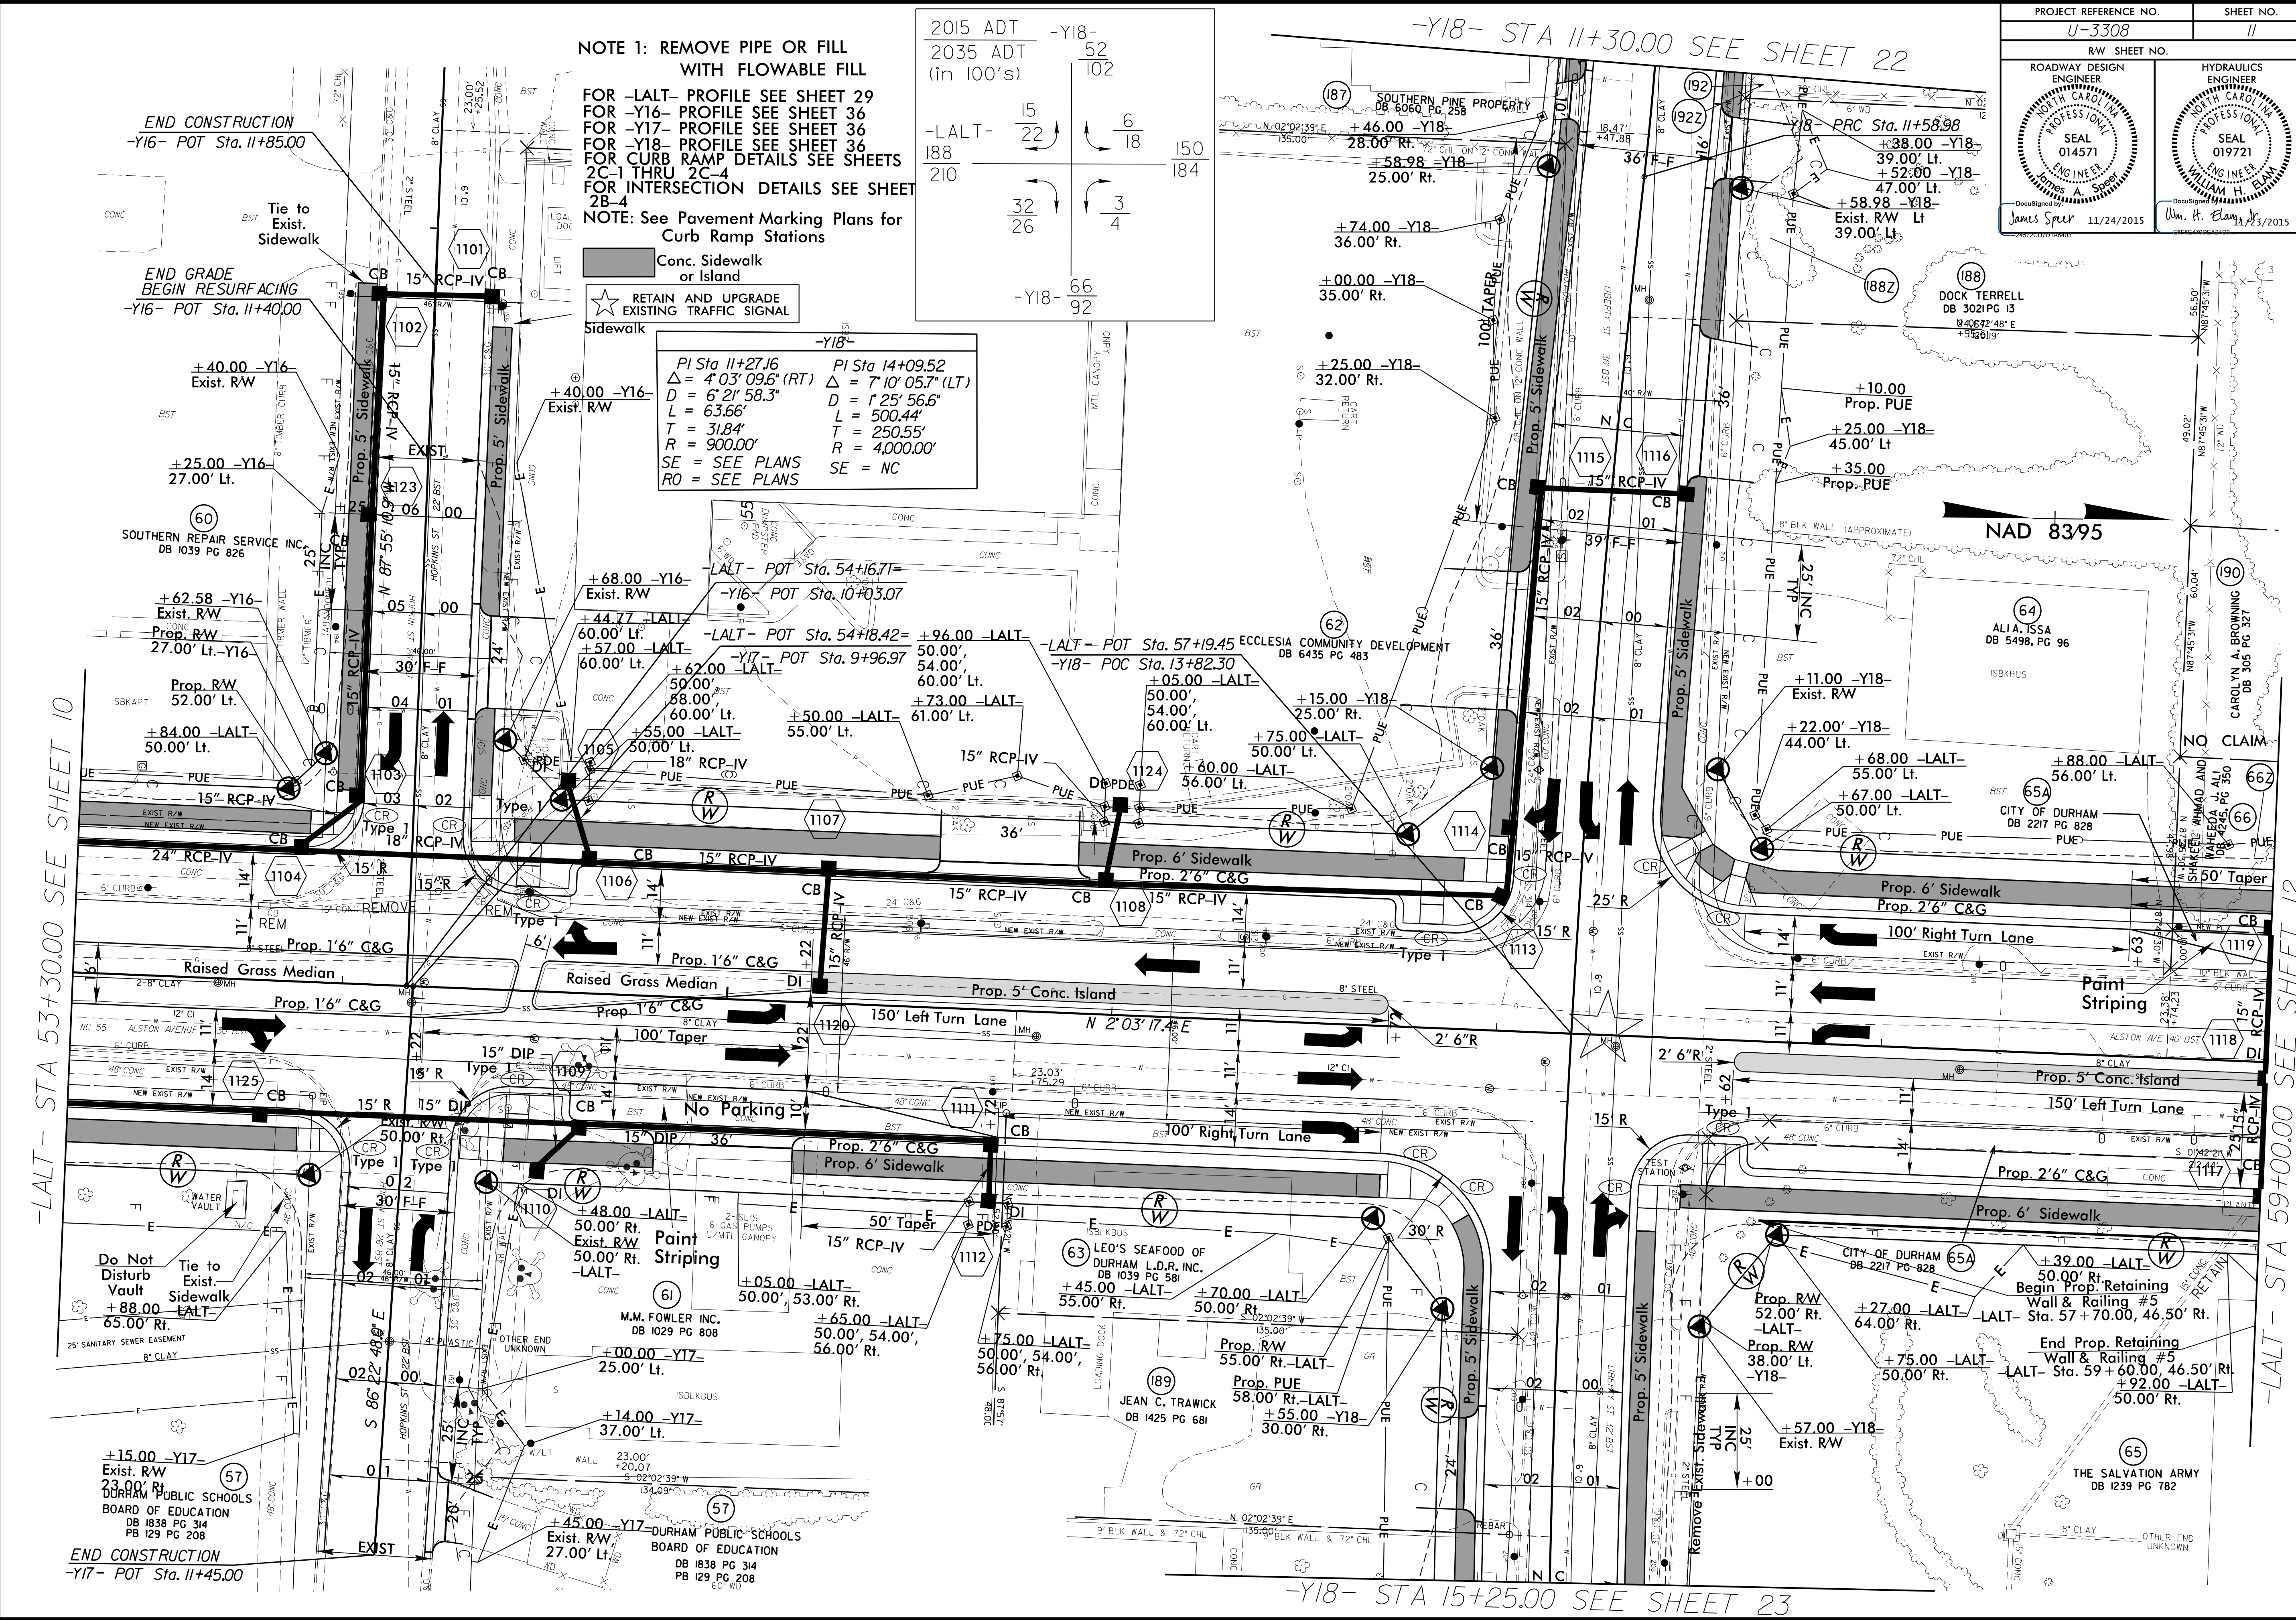

-LALT- STA 53+30.00 SEE SHEET 10

-LALT- STA 59+00.00 SEE SHEET 12

-Y18- STA 15+25.00 SEE SHEET 23

Revisions

8/17/99

23-NOV-2015 10:45 3308-rdy-ps11.dgn
 3308-REVISED