


REVISIONS
(17) CITY OF DURHAM DB 312 PG 131
(80) MECHANICS & FARMERS BANK DB 2734 PG 941
(81) CITY OF DURHAM DB 314 PG 609

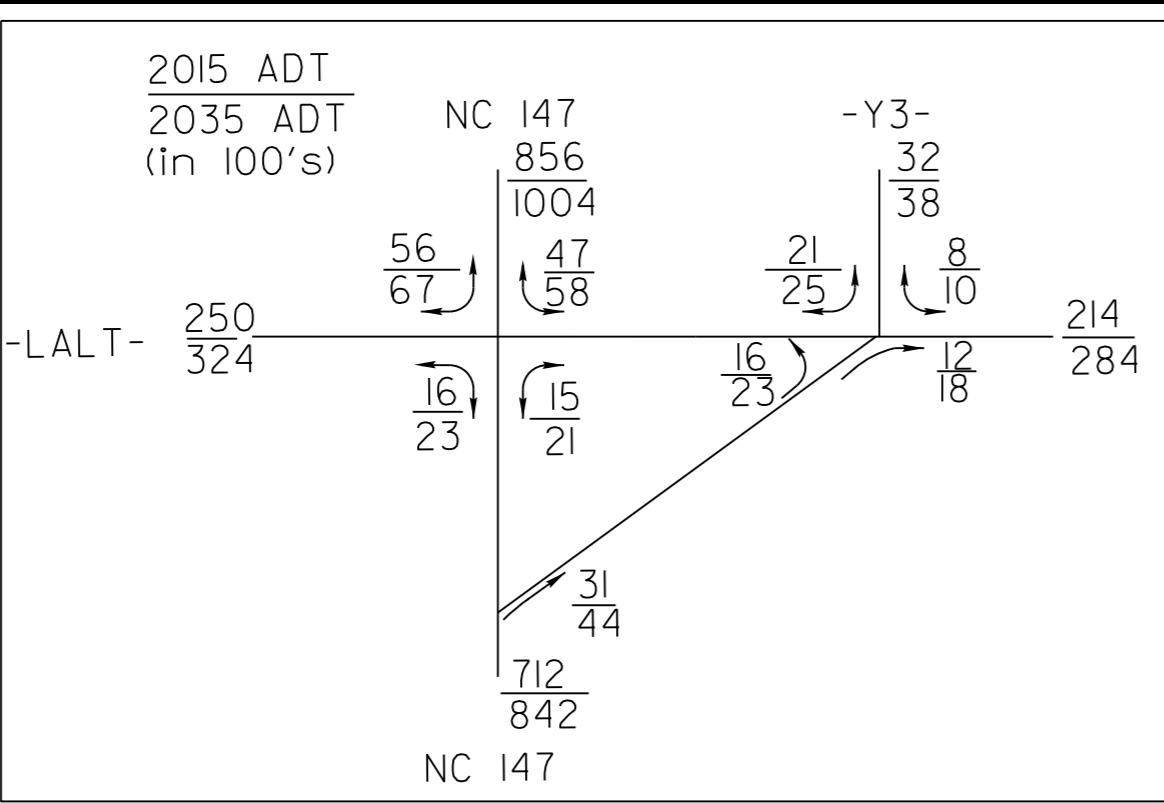







NOTE 1: REMOVE PIPE OR FILL WITH FLOWABLE FILL

BEGIN TIP PROJECT U-3308
-LALT- STA 12+00.00

BEGIN MILLING AND OVERLAY
-LALT- Sta.12+00.00

NOTE: See Pavement Marking Plans for Curb Ramp Stations
 FOR -LALT- PROFILE SEE SHEET 25
 FOR -Y3- PROFILE SEE SHEET 32
 FOR -Y3A- PROFILE SEE SHEET 32
 FOR -R1- PROFILE SEE SHEET 38
 FOR -R2- PROFILE SEE SHEET 38
 FOR -R3- PROFILE SEE SHEET 38
 FOR -R4- PROFILE SEE SHEET 39
 FOR -R5- PROFILE SEE SHEET 39
 FOR PAVEMENT-BRIDGE RELATIONSHIP OF -LALT- OVER -YA- SEE SHEET 2A-15
 FOR CURB RAMP DETAILS SEE DETAIL SHEETS 2C-1 THRU 2C-4
 FOR INTERSECTION DETAILS SEE SHEET 2B-1 THRU 2B-5
 FOR STRUCTURE PLANS SEE SHEETS S-1 THRU S-79
 NOTE 1: REMOVE PIPE OR FILL WITH FLOWABLE FILL

- ★ Retain and Upgrade Existing Traffic Signal
- ▨ Pavement Removal
- ▨ Bridge Approach Slab
- ▨ Concrete Island or Sidewalk

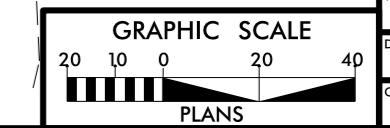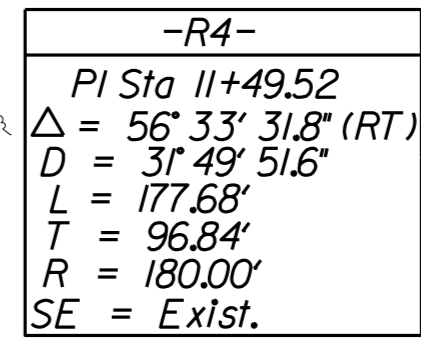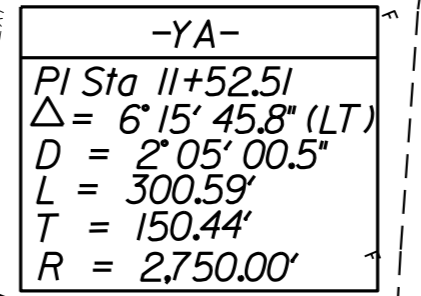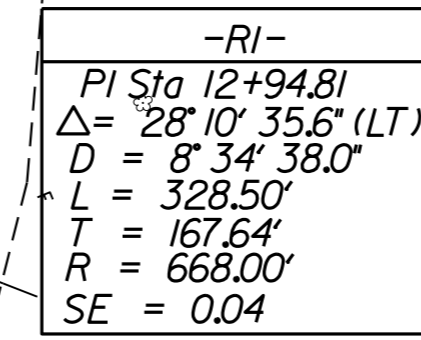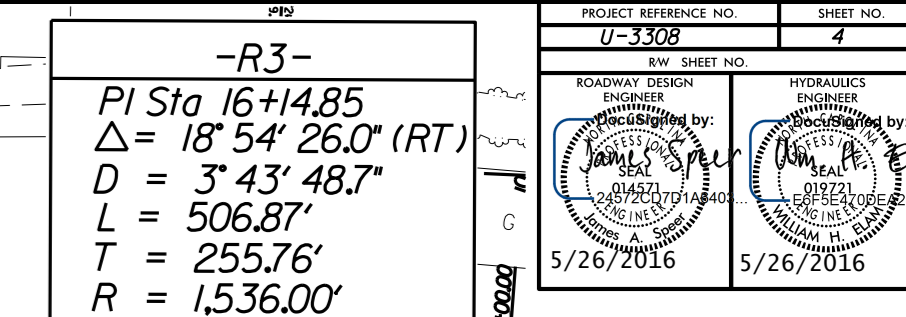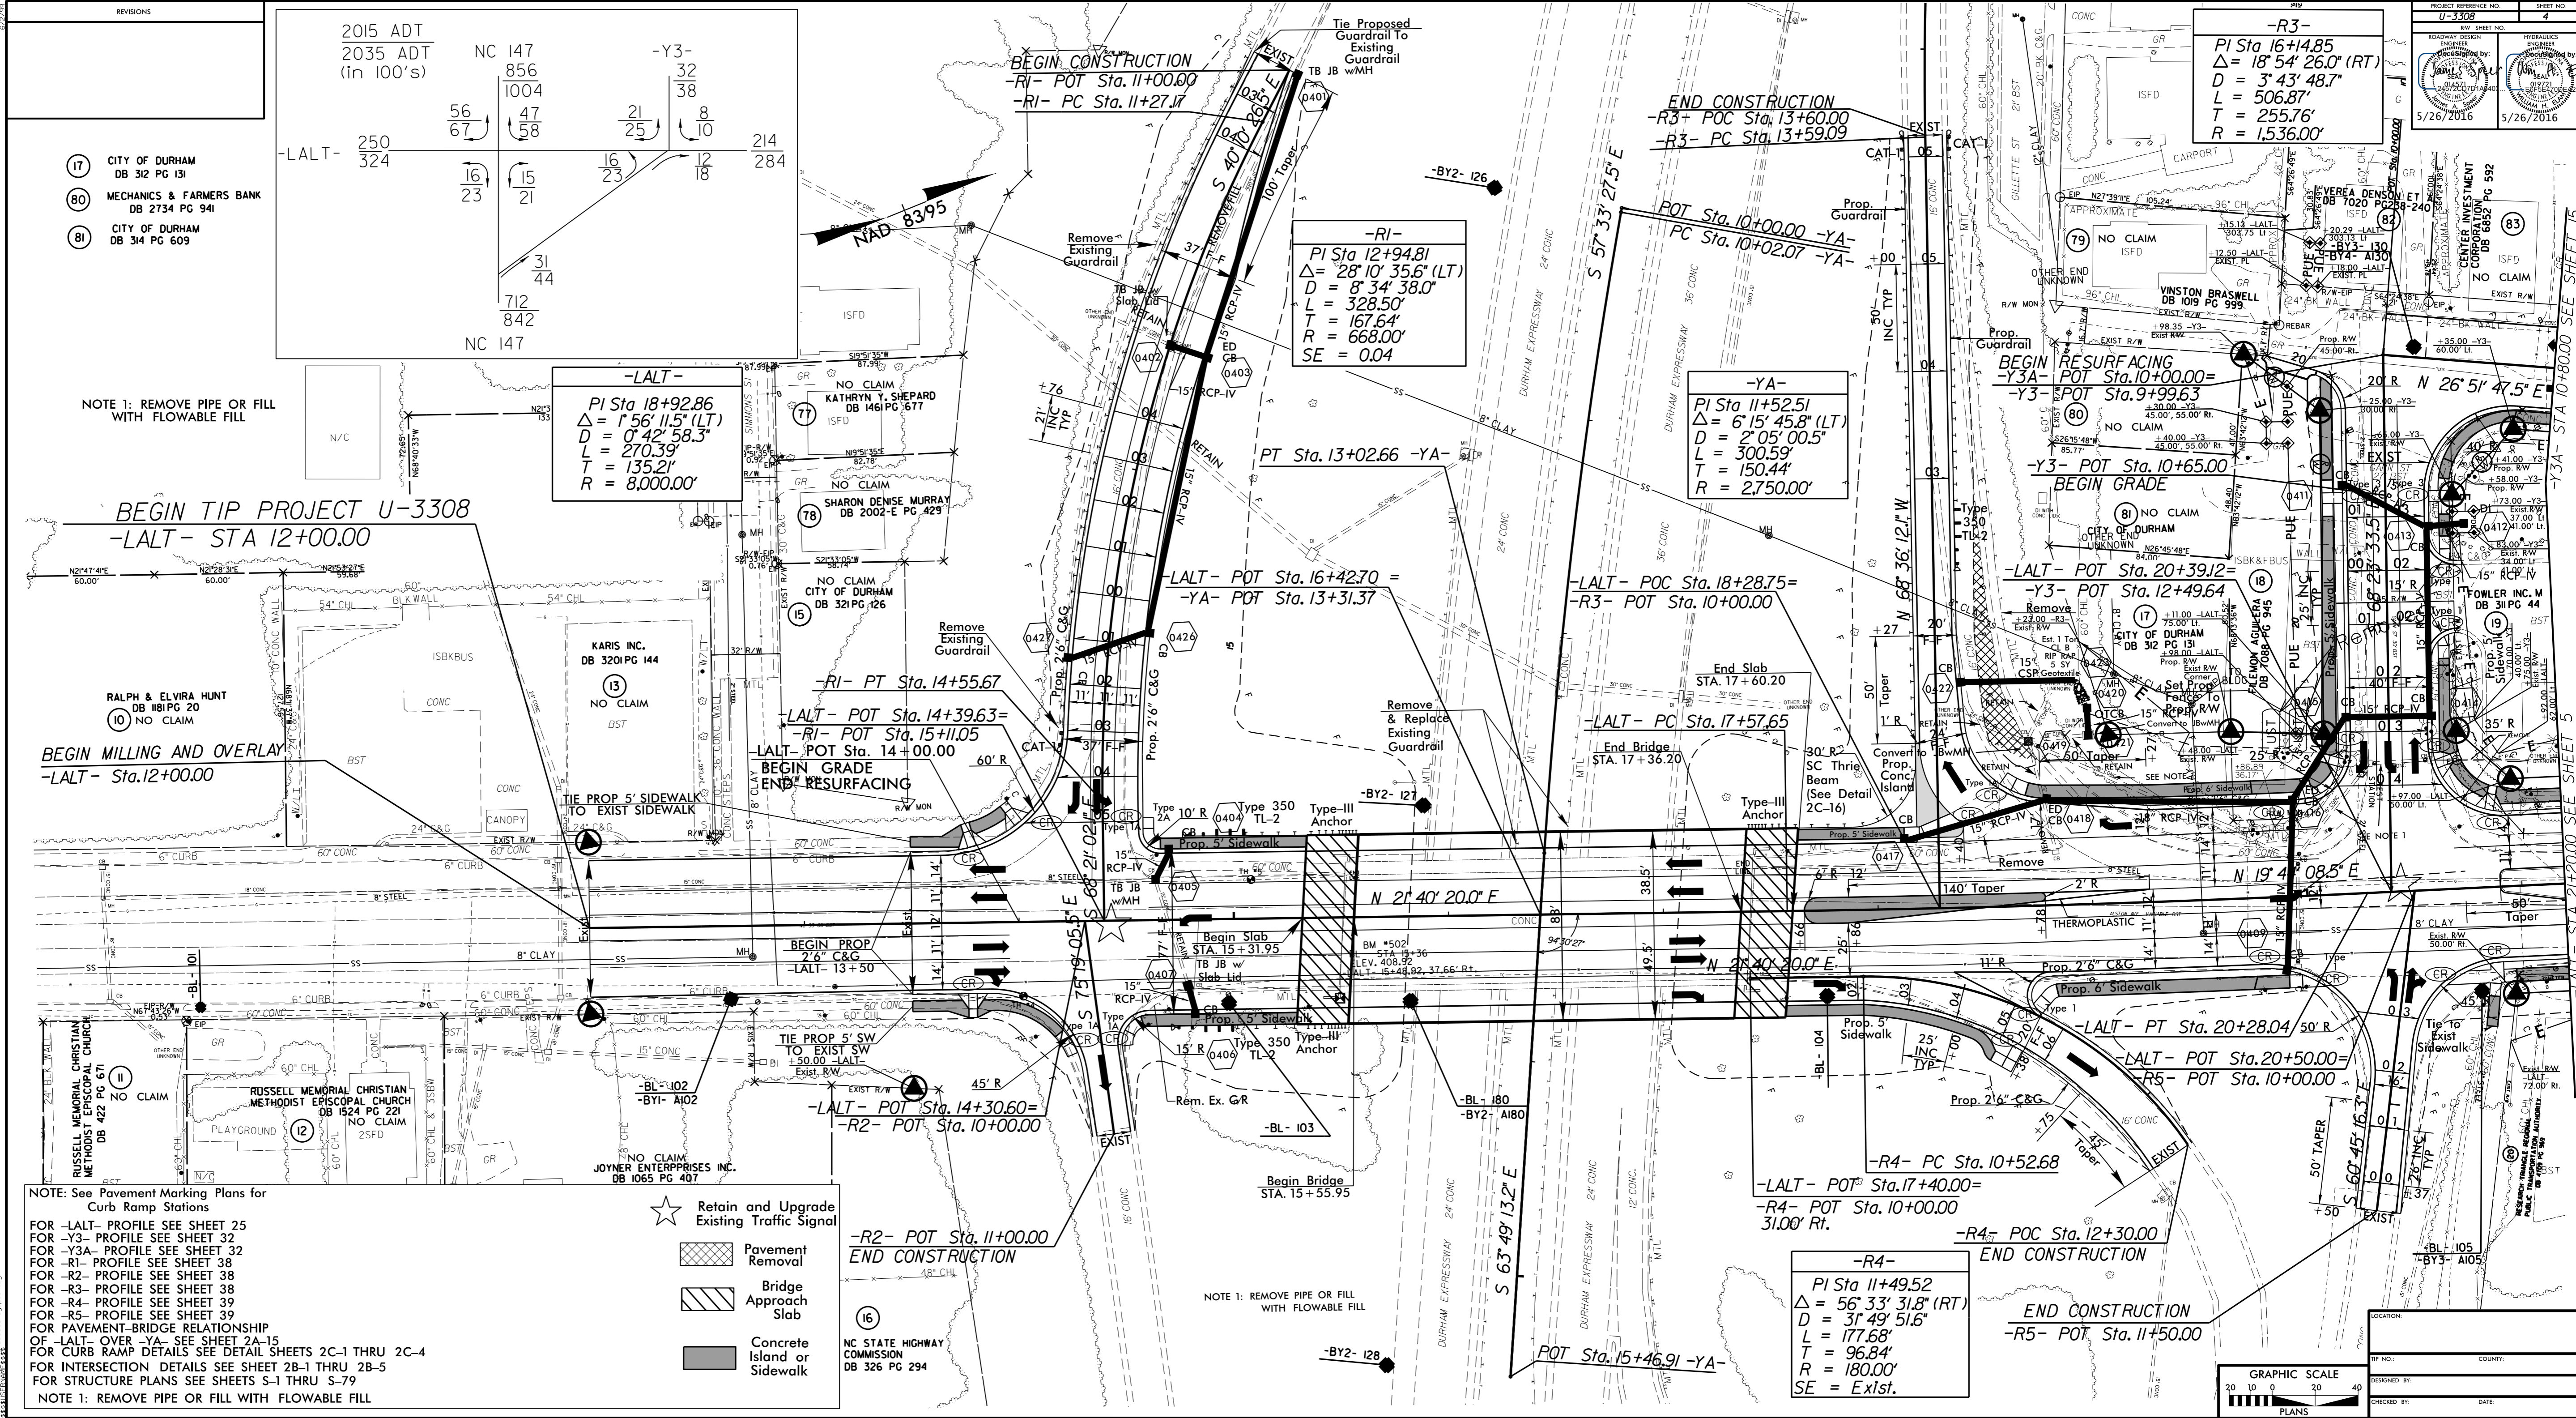

PROJECT REFERENCE NO. U-3308
SHEET NO. 7
DESIGNED BY: [Signature]
CHECKED BY: [Signature]
DATE: 5/26/2016

LOCATION: [Blank]
COUNTY: [Blank]
DATE: [Blank]