

-Y15- STA 12+50.00 SEE SHEET 10

Revisions

-Y15-  
 PI Sta 14+12.03  
 $\Delta = 2' 36" 13.6" (LT)$   
 $D = 5' 43' 46.4"$   
 $L = 45.44'$   
 $T = 22.73'$   
 $R = 1,000.00'$

-Y15-  
 PI Sta 14+49.71  
 $\Delta = 1' 14' 45.3" (RT)$   
 $D = 11' 27' 33.0"$   
 $L = 10.87'$   
 $T = 5.44'$   
 $R = 500.00'$


NOTE 1: REMOVE PIPE OR WITH FLOWABLE FILL

NOTE 1: REMOVE PIPE OR FILL WITH FLOWABLE FILL

Conc. Sidewalk or Island

FOR -Y15- PROFILE SEE SHEET 35  
 FOR CURB RAMP DETAILS SEE SHEET 2C-1 THRU 2C-4

NOTE: See Pavement Marking Plans for Curb Ramp Stations

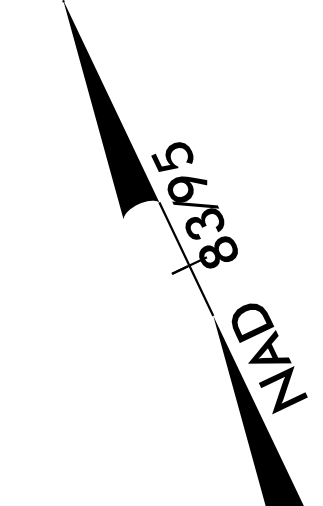

23-NOV-2015 10:46 3308\_rdy-ps20.dgn  
 8/17/99