



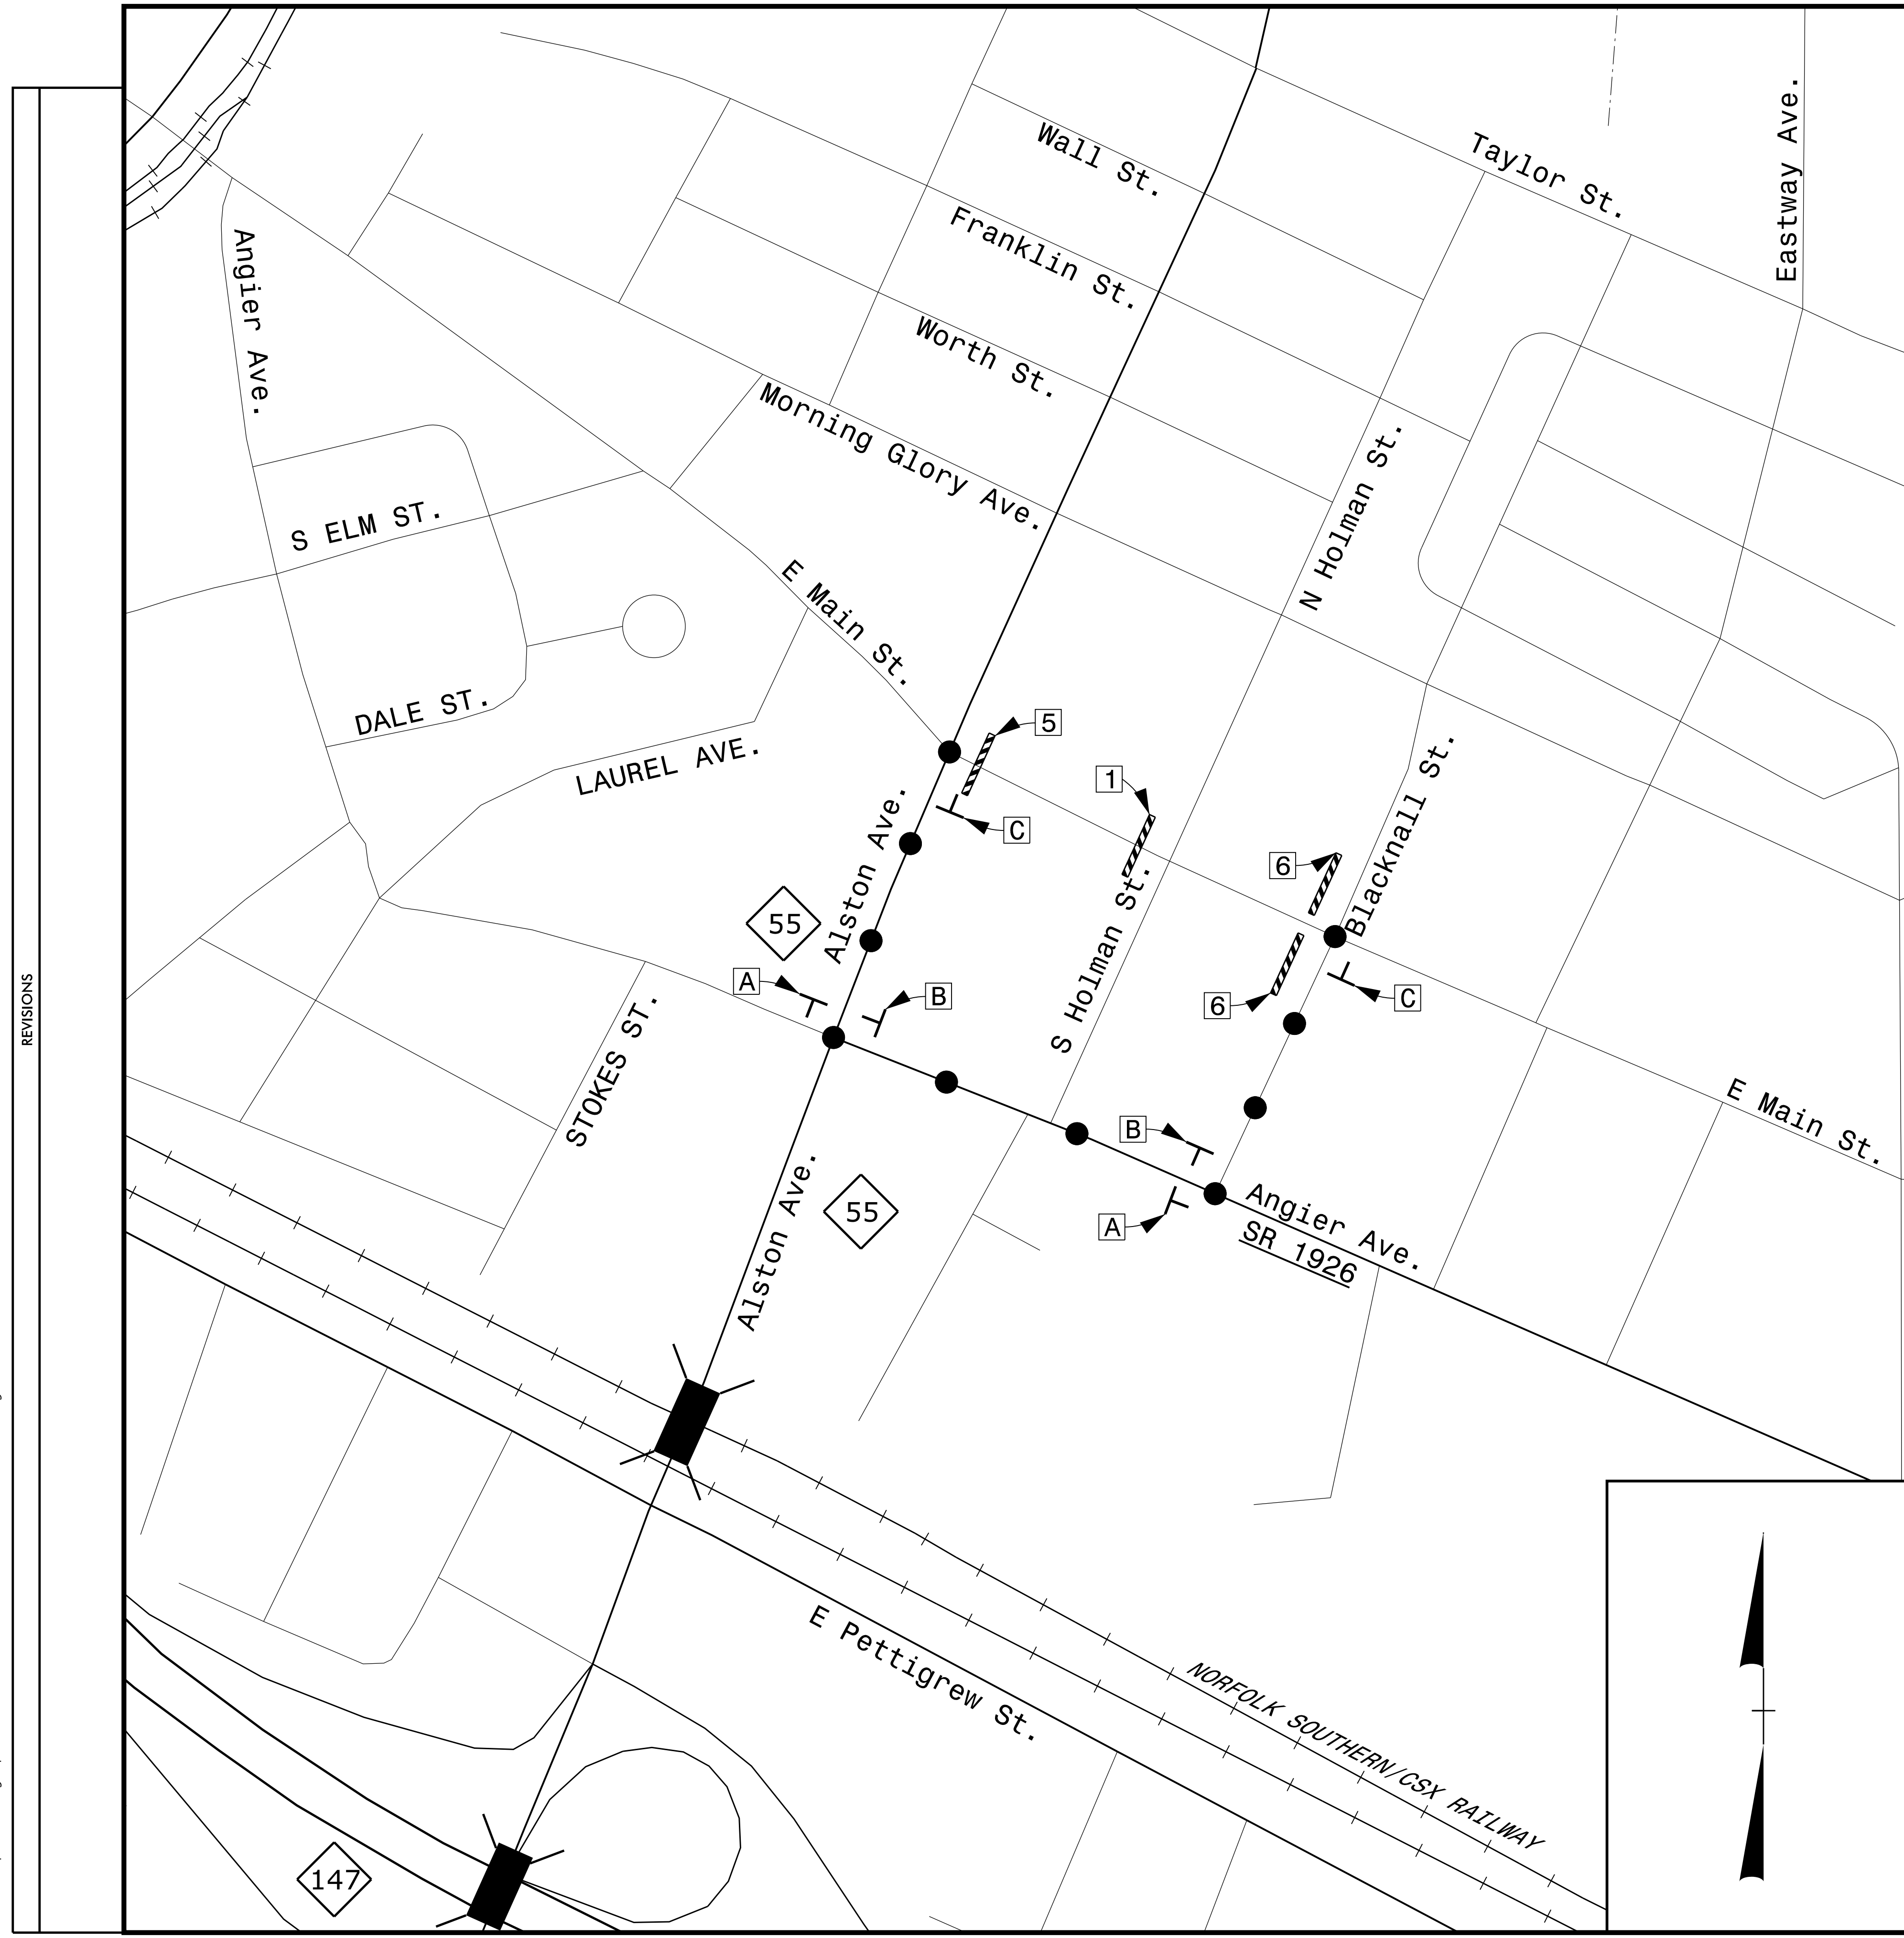

SEE SHEET TMP-2C FOR BARRICADE LEGEND
 SEE SHEET TMP-2AJ FOR SPECIAL SIGN DESIGN DETAILS

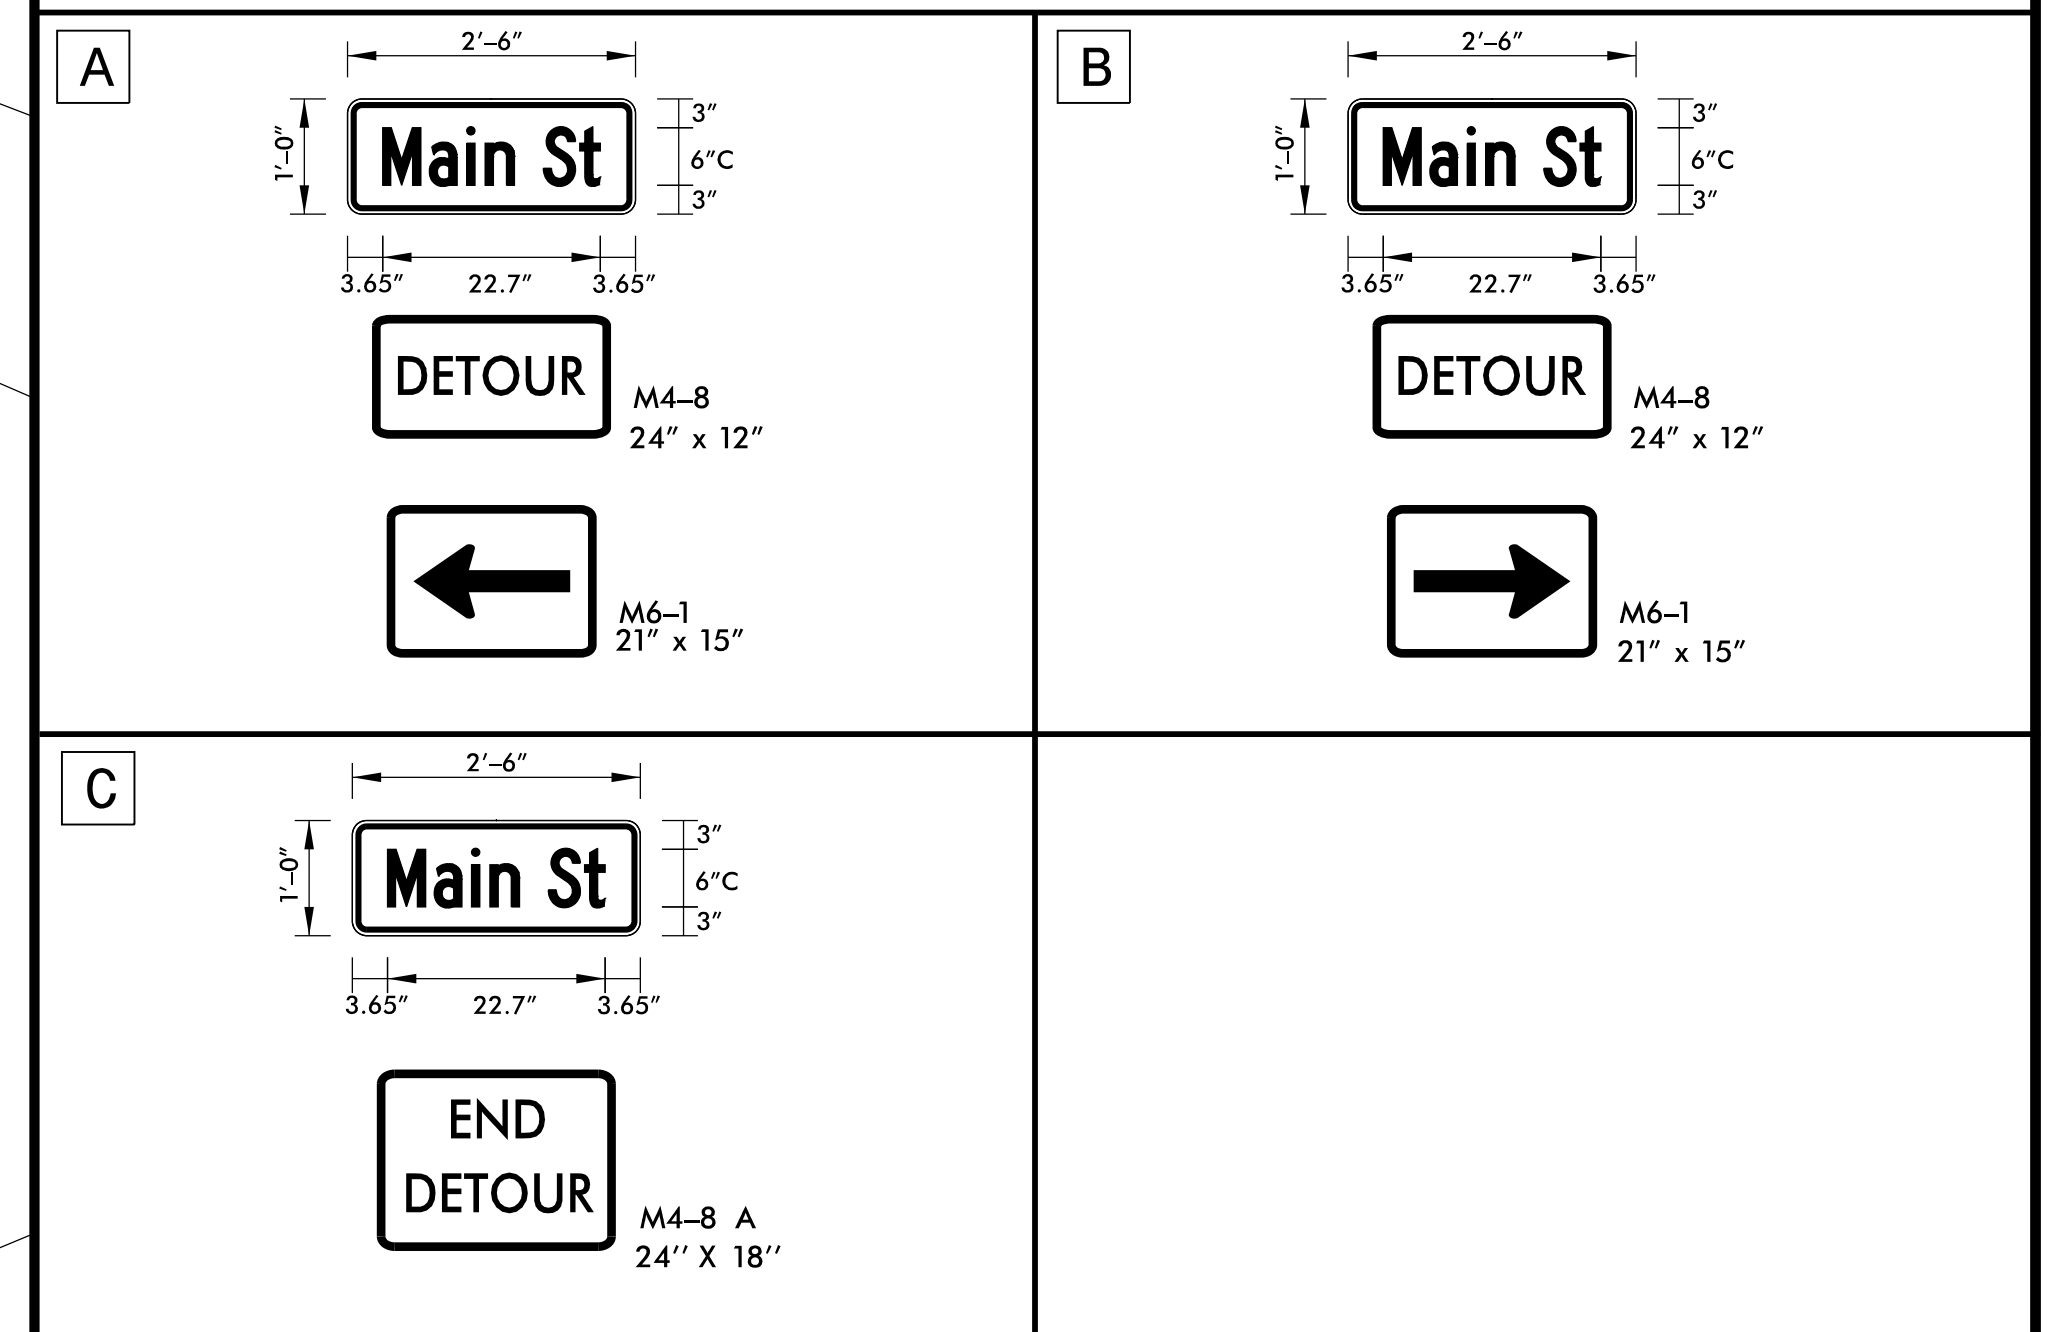


REVISIONS

PLOT DRIVER: NCDOT_color_eng_50.plt
 USER: erbrooks
 DATE: 5/13/2016
 TIME: 10:40:32 AM
 FILE: c:\pwworking\tpa\d048729\U-3308_TMP-TMP-02C thru 02AB.dgn

DOCUMENT NOT CONSIDERED FINAL
 UNLESS ALL SIGNATURES COMPLETED

APPROVED:  DATE: 5/13/2016

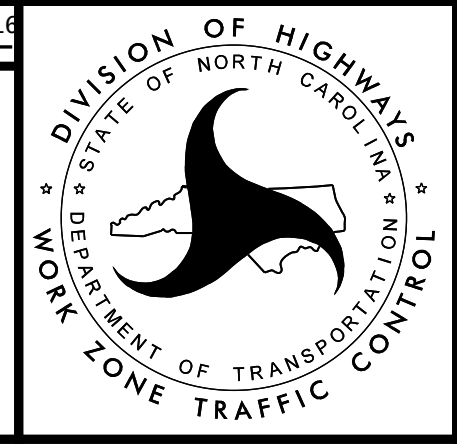

MAIN STREET
 DETOUR ROUTE