
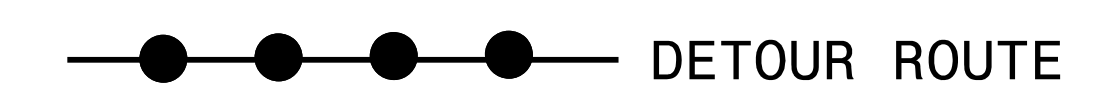
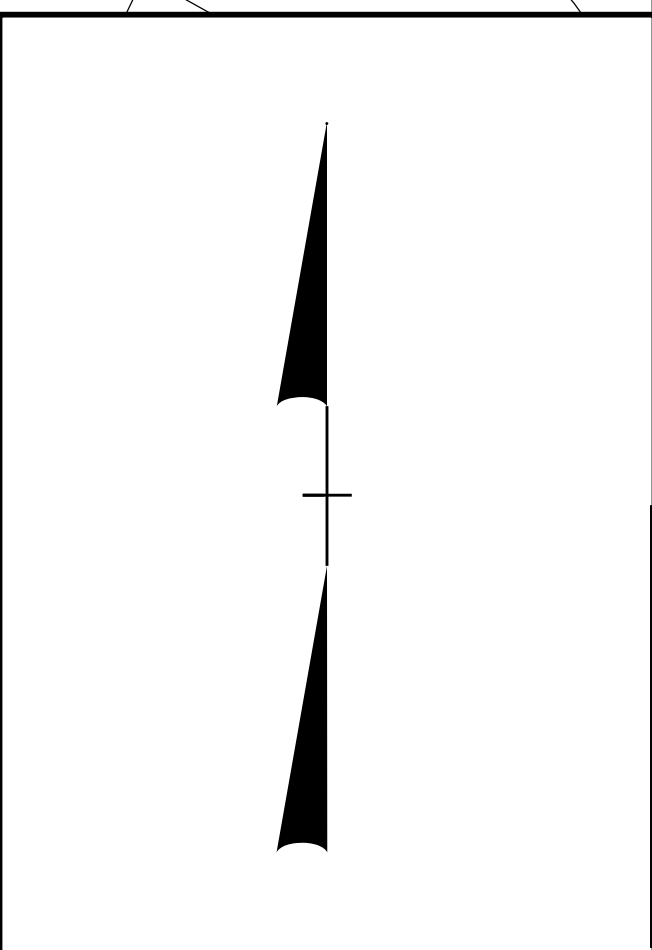
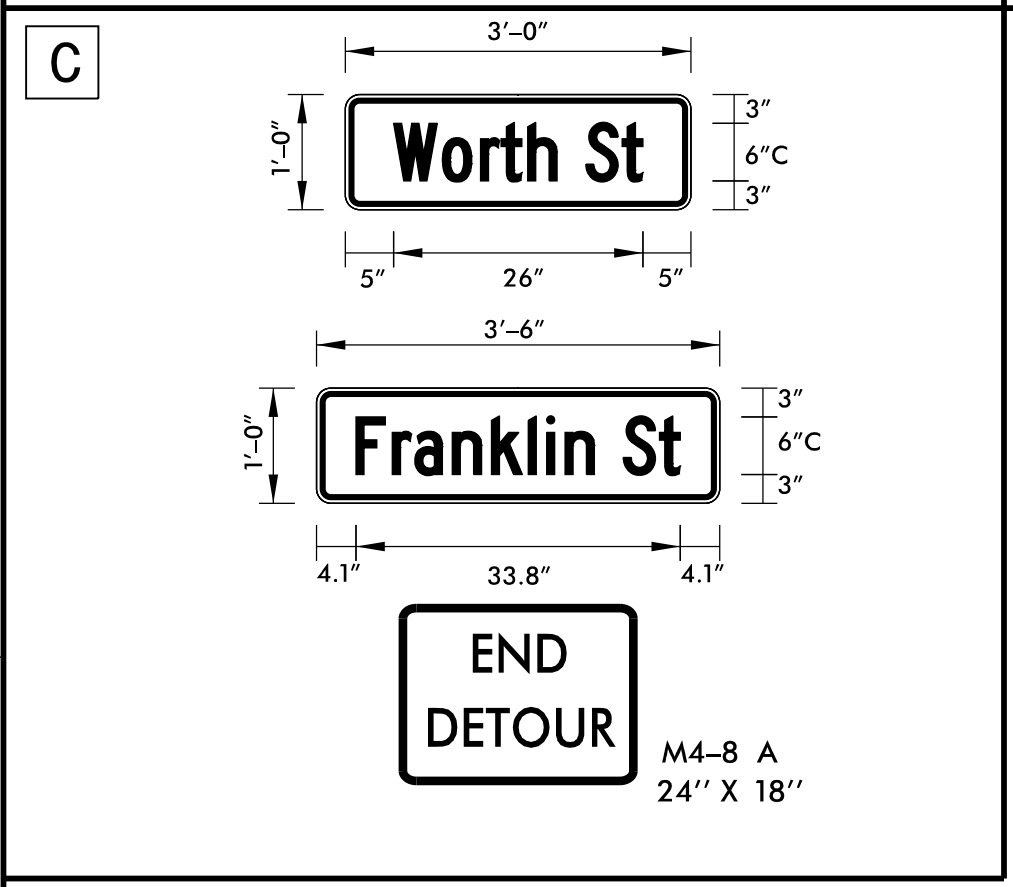
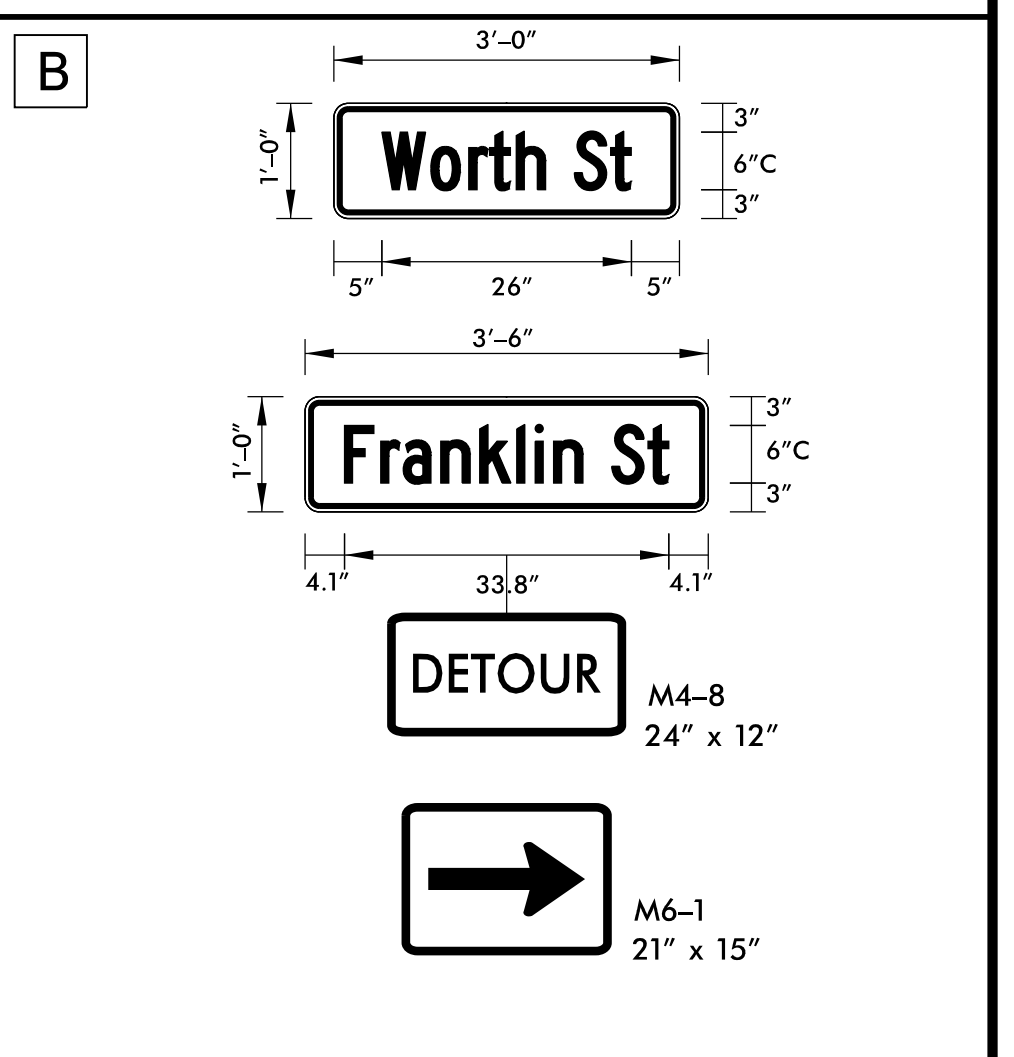
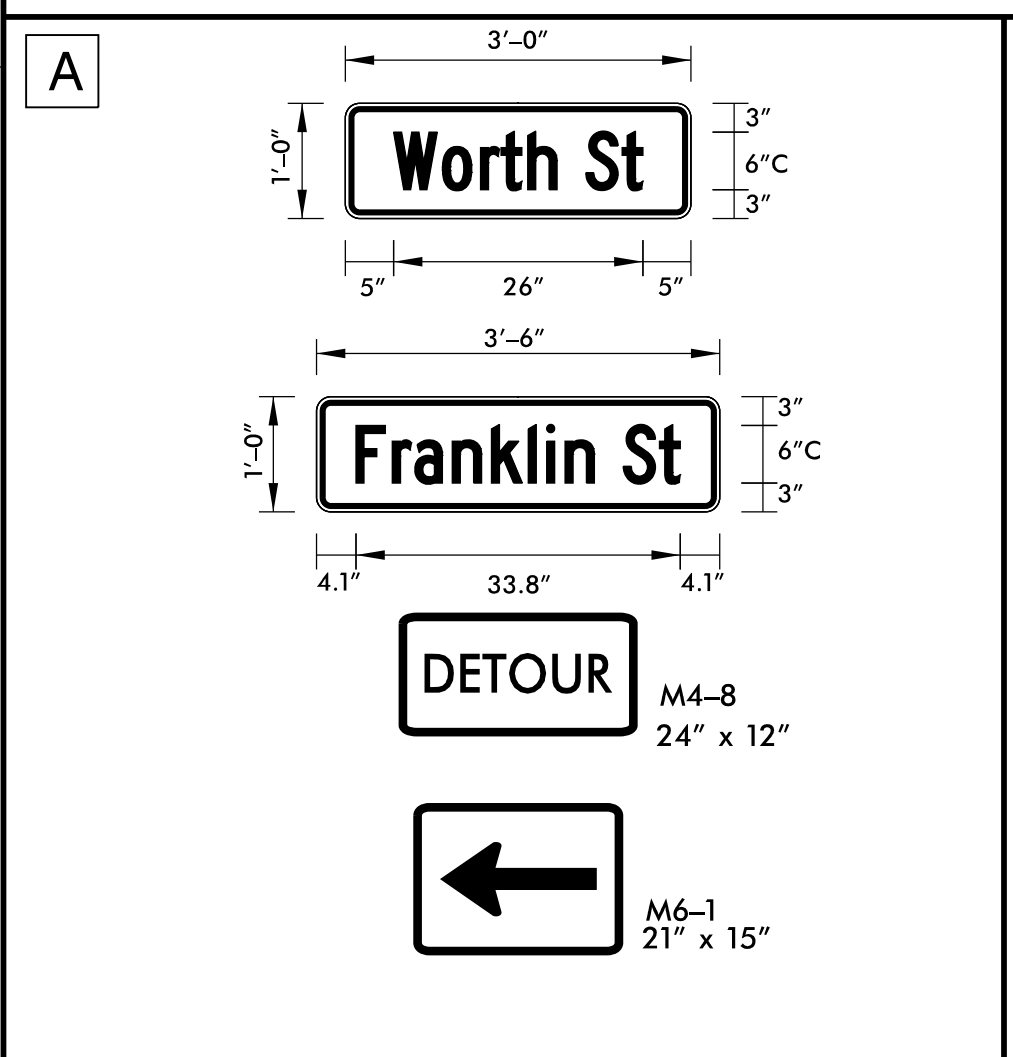
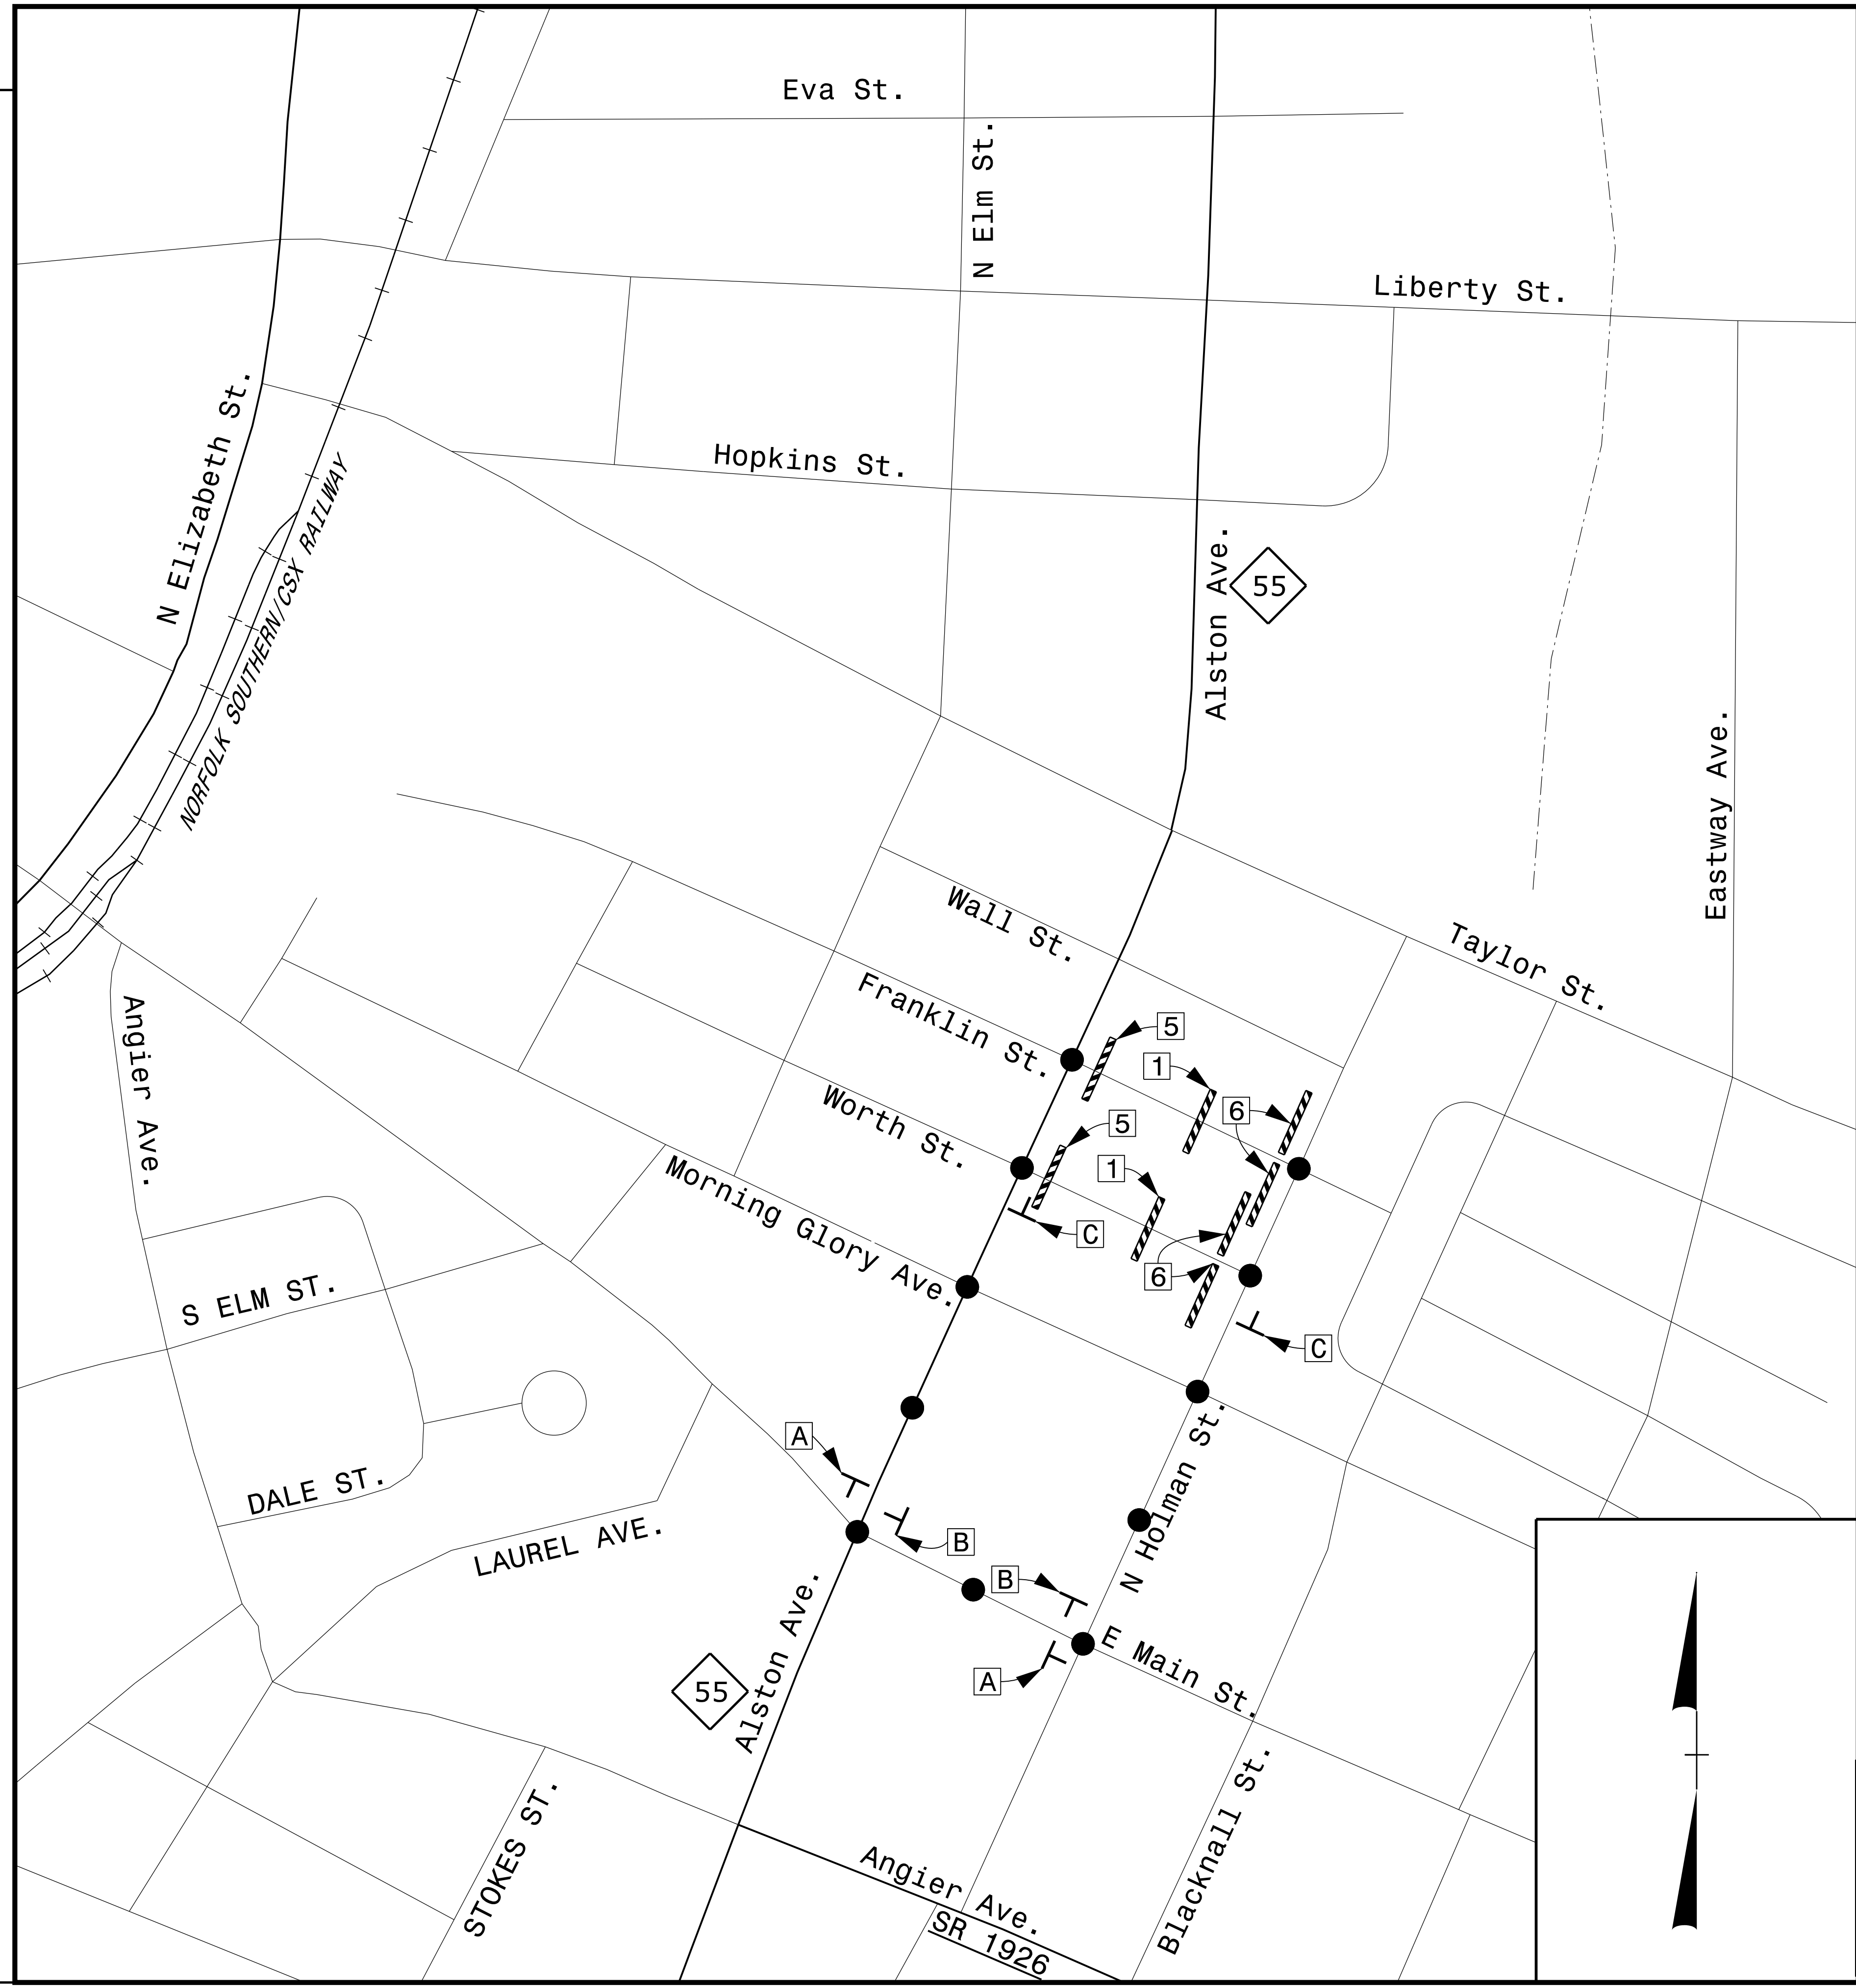


|   |           |
|---|-----------|
| PROJ. REFERENCE NO.   | SHEET NO. |
| U-3308  | TMP-2Q    |
|  HDR Engineering, Inc. of the Carolinas<br>3733 National Drive, Suite 207 Raleigh, N.C. 27612<br>N.C.B.E.L.S. License Number: F-0116 |           |



SEE SHEET TMP-2C FOR BARRICADE LEGEND  
 SEE SHEET TMP-2AE & TMP-2AO FOR SPECIAL SIGN DESIGN DETAILS


REVISIONS



PLOT DRIVER: NCDOT\_pdf\_color\_eng\_50.plt PENTABLE: NCDOT\_tcp.tbl  
 USER: erbrooks DATE: 5/13/2016 TIME: 10:40:37 AM  
 FILE: c:\pwworking\tpa\048729\U-3308\_TMP-02C thru 02AB.dgn

DOCUMENT NOT CONSIDERED FINAL  
 UNLESS ALL SIGNATURES COMPLETED

APPROVED  DATE: 5/13/2016

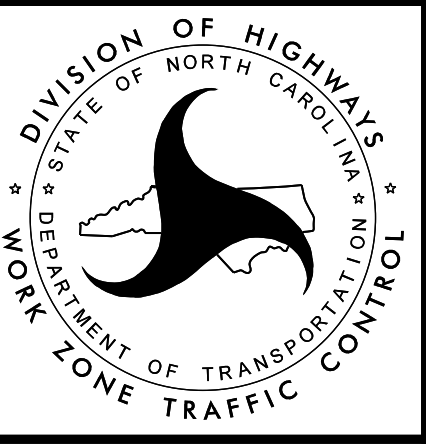

WORTH STREET  
 FRANKLIN STREET  
 DETOUR ROUTE