





 DETOUR ROUTE  
 SEE SHEET TMP-2C FOR BARRICADE LEGEND  
 SEE SHEET TMP-2AG FOR SPECIAL SIGN DESIGN DETAILS


REVISIONS

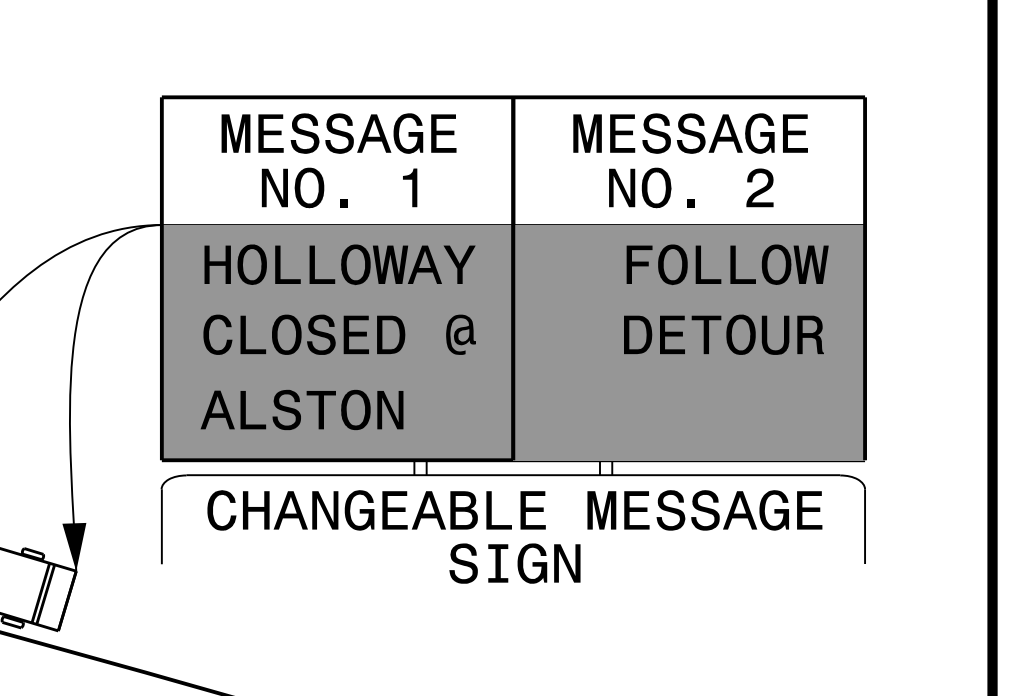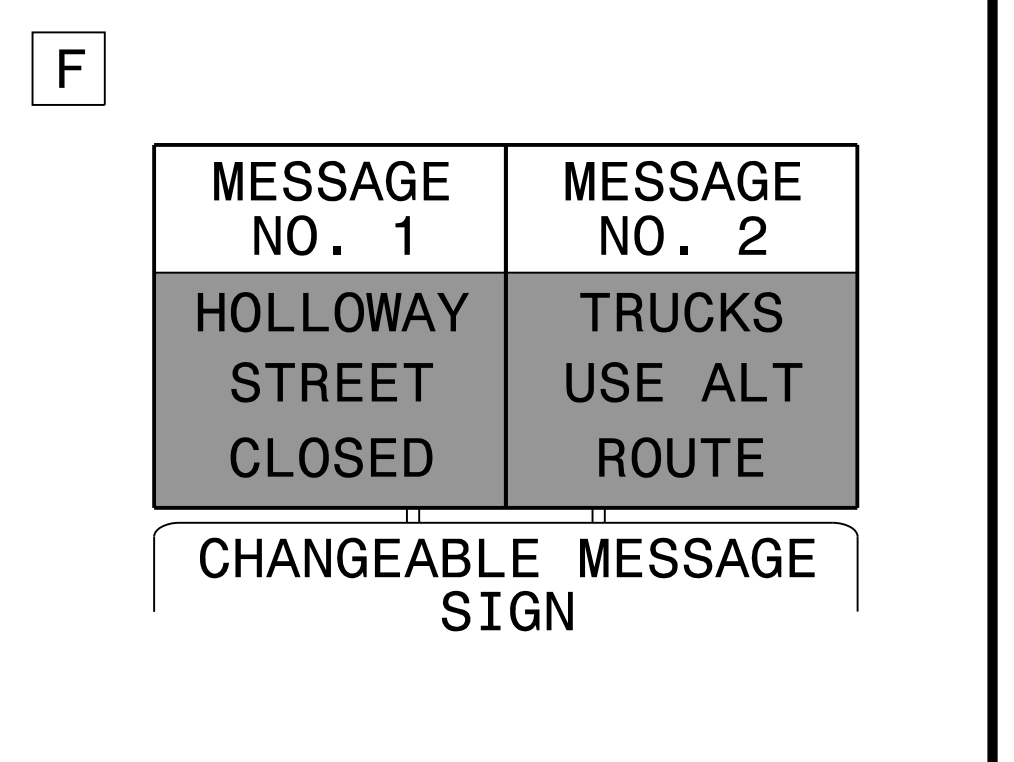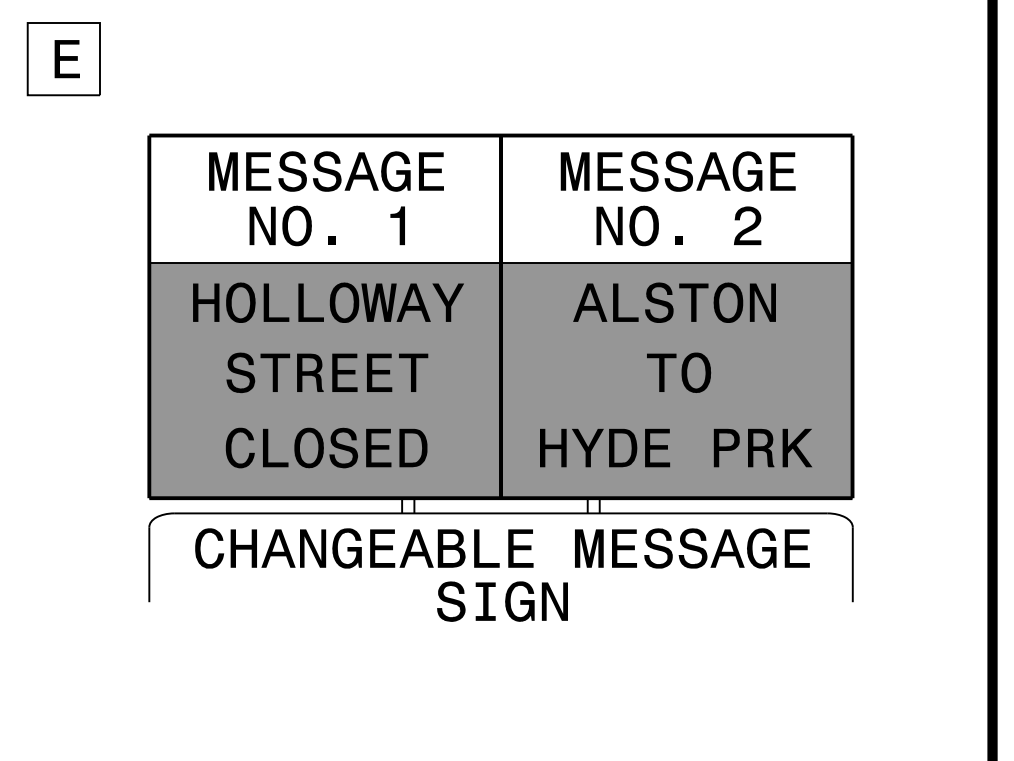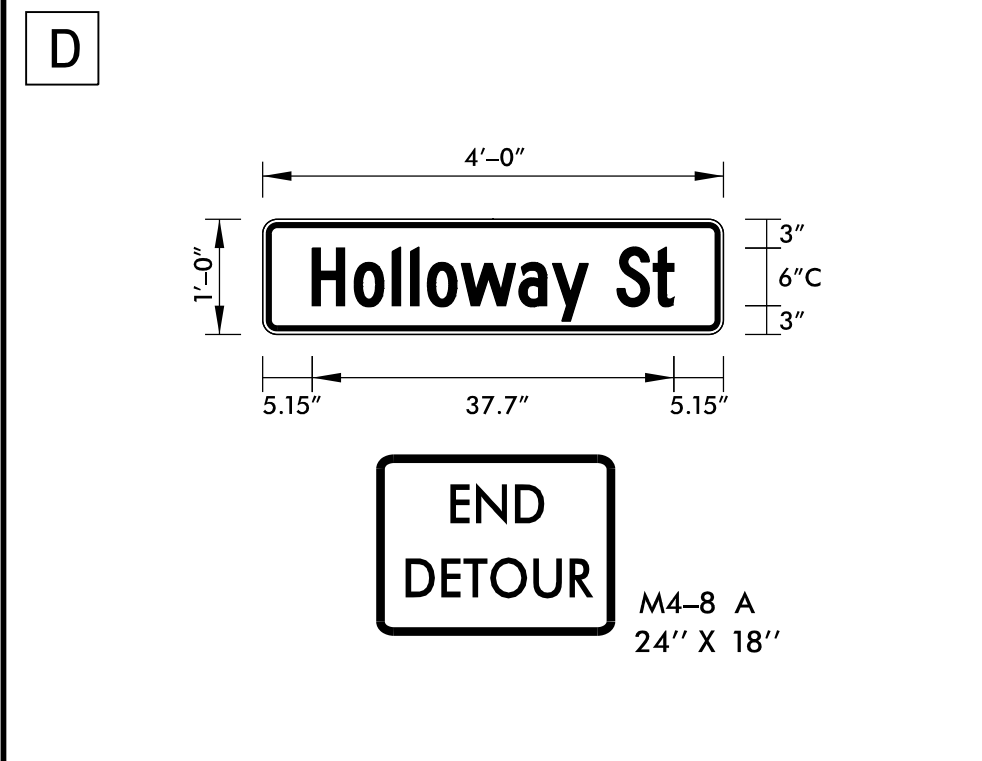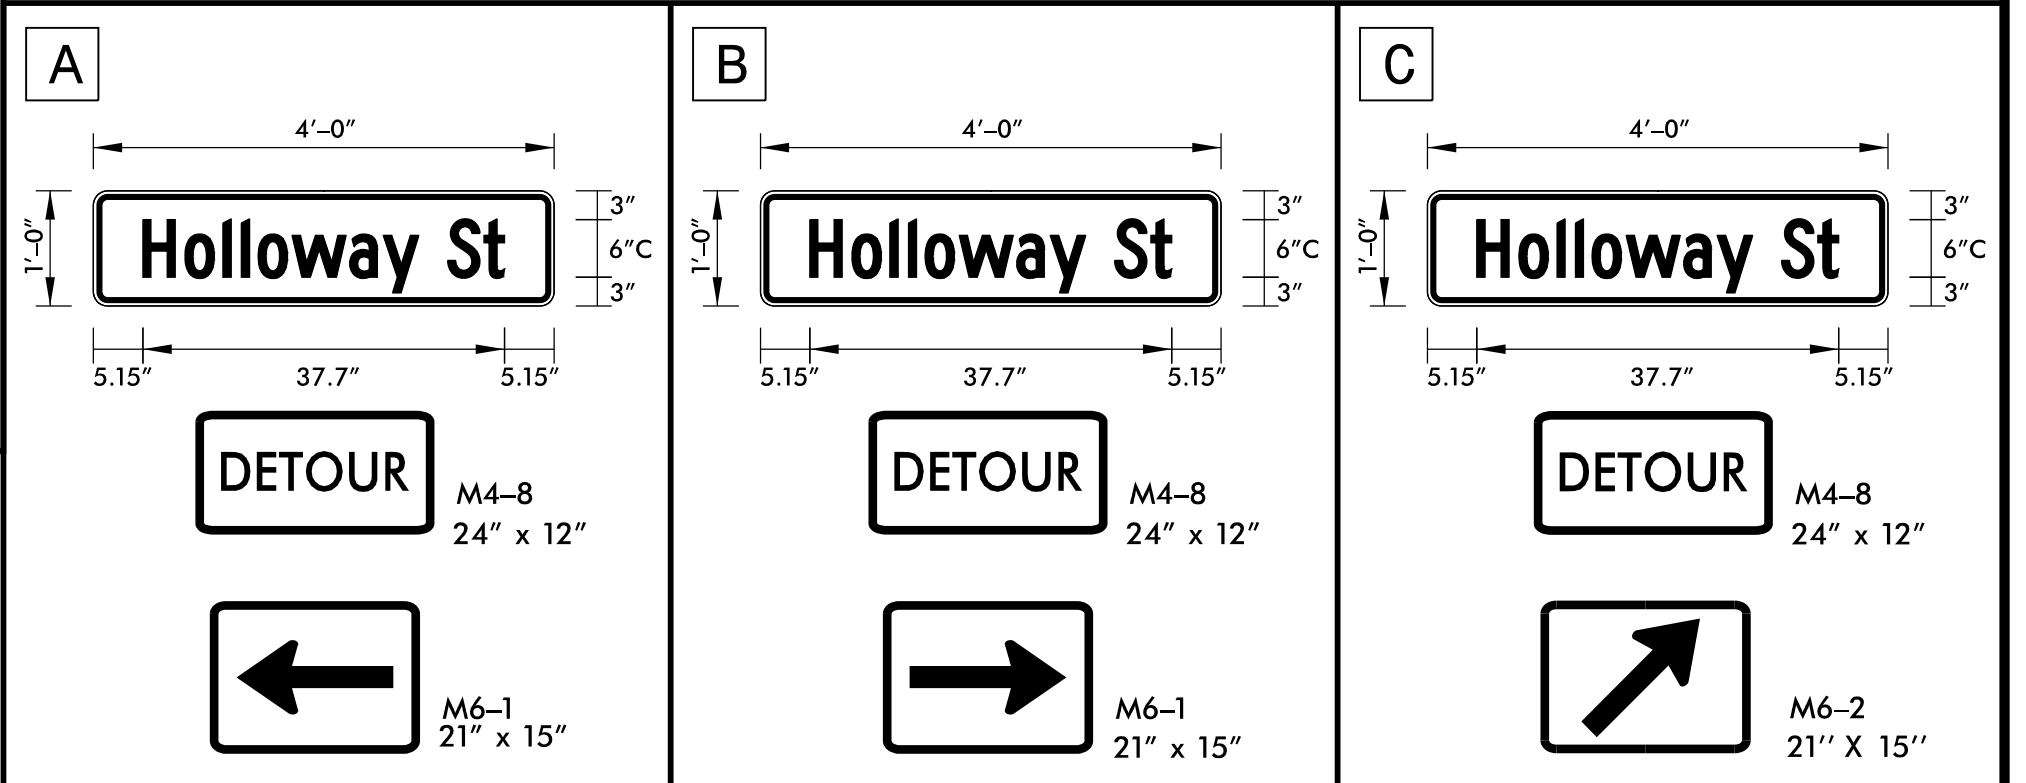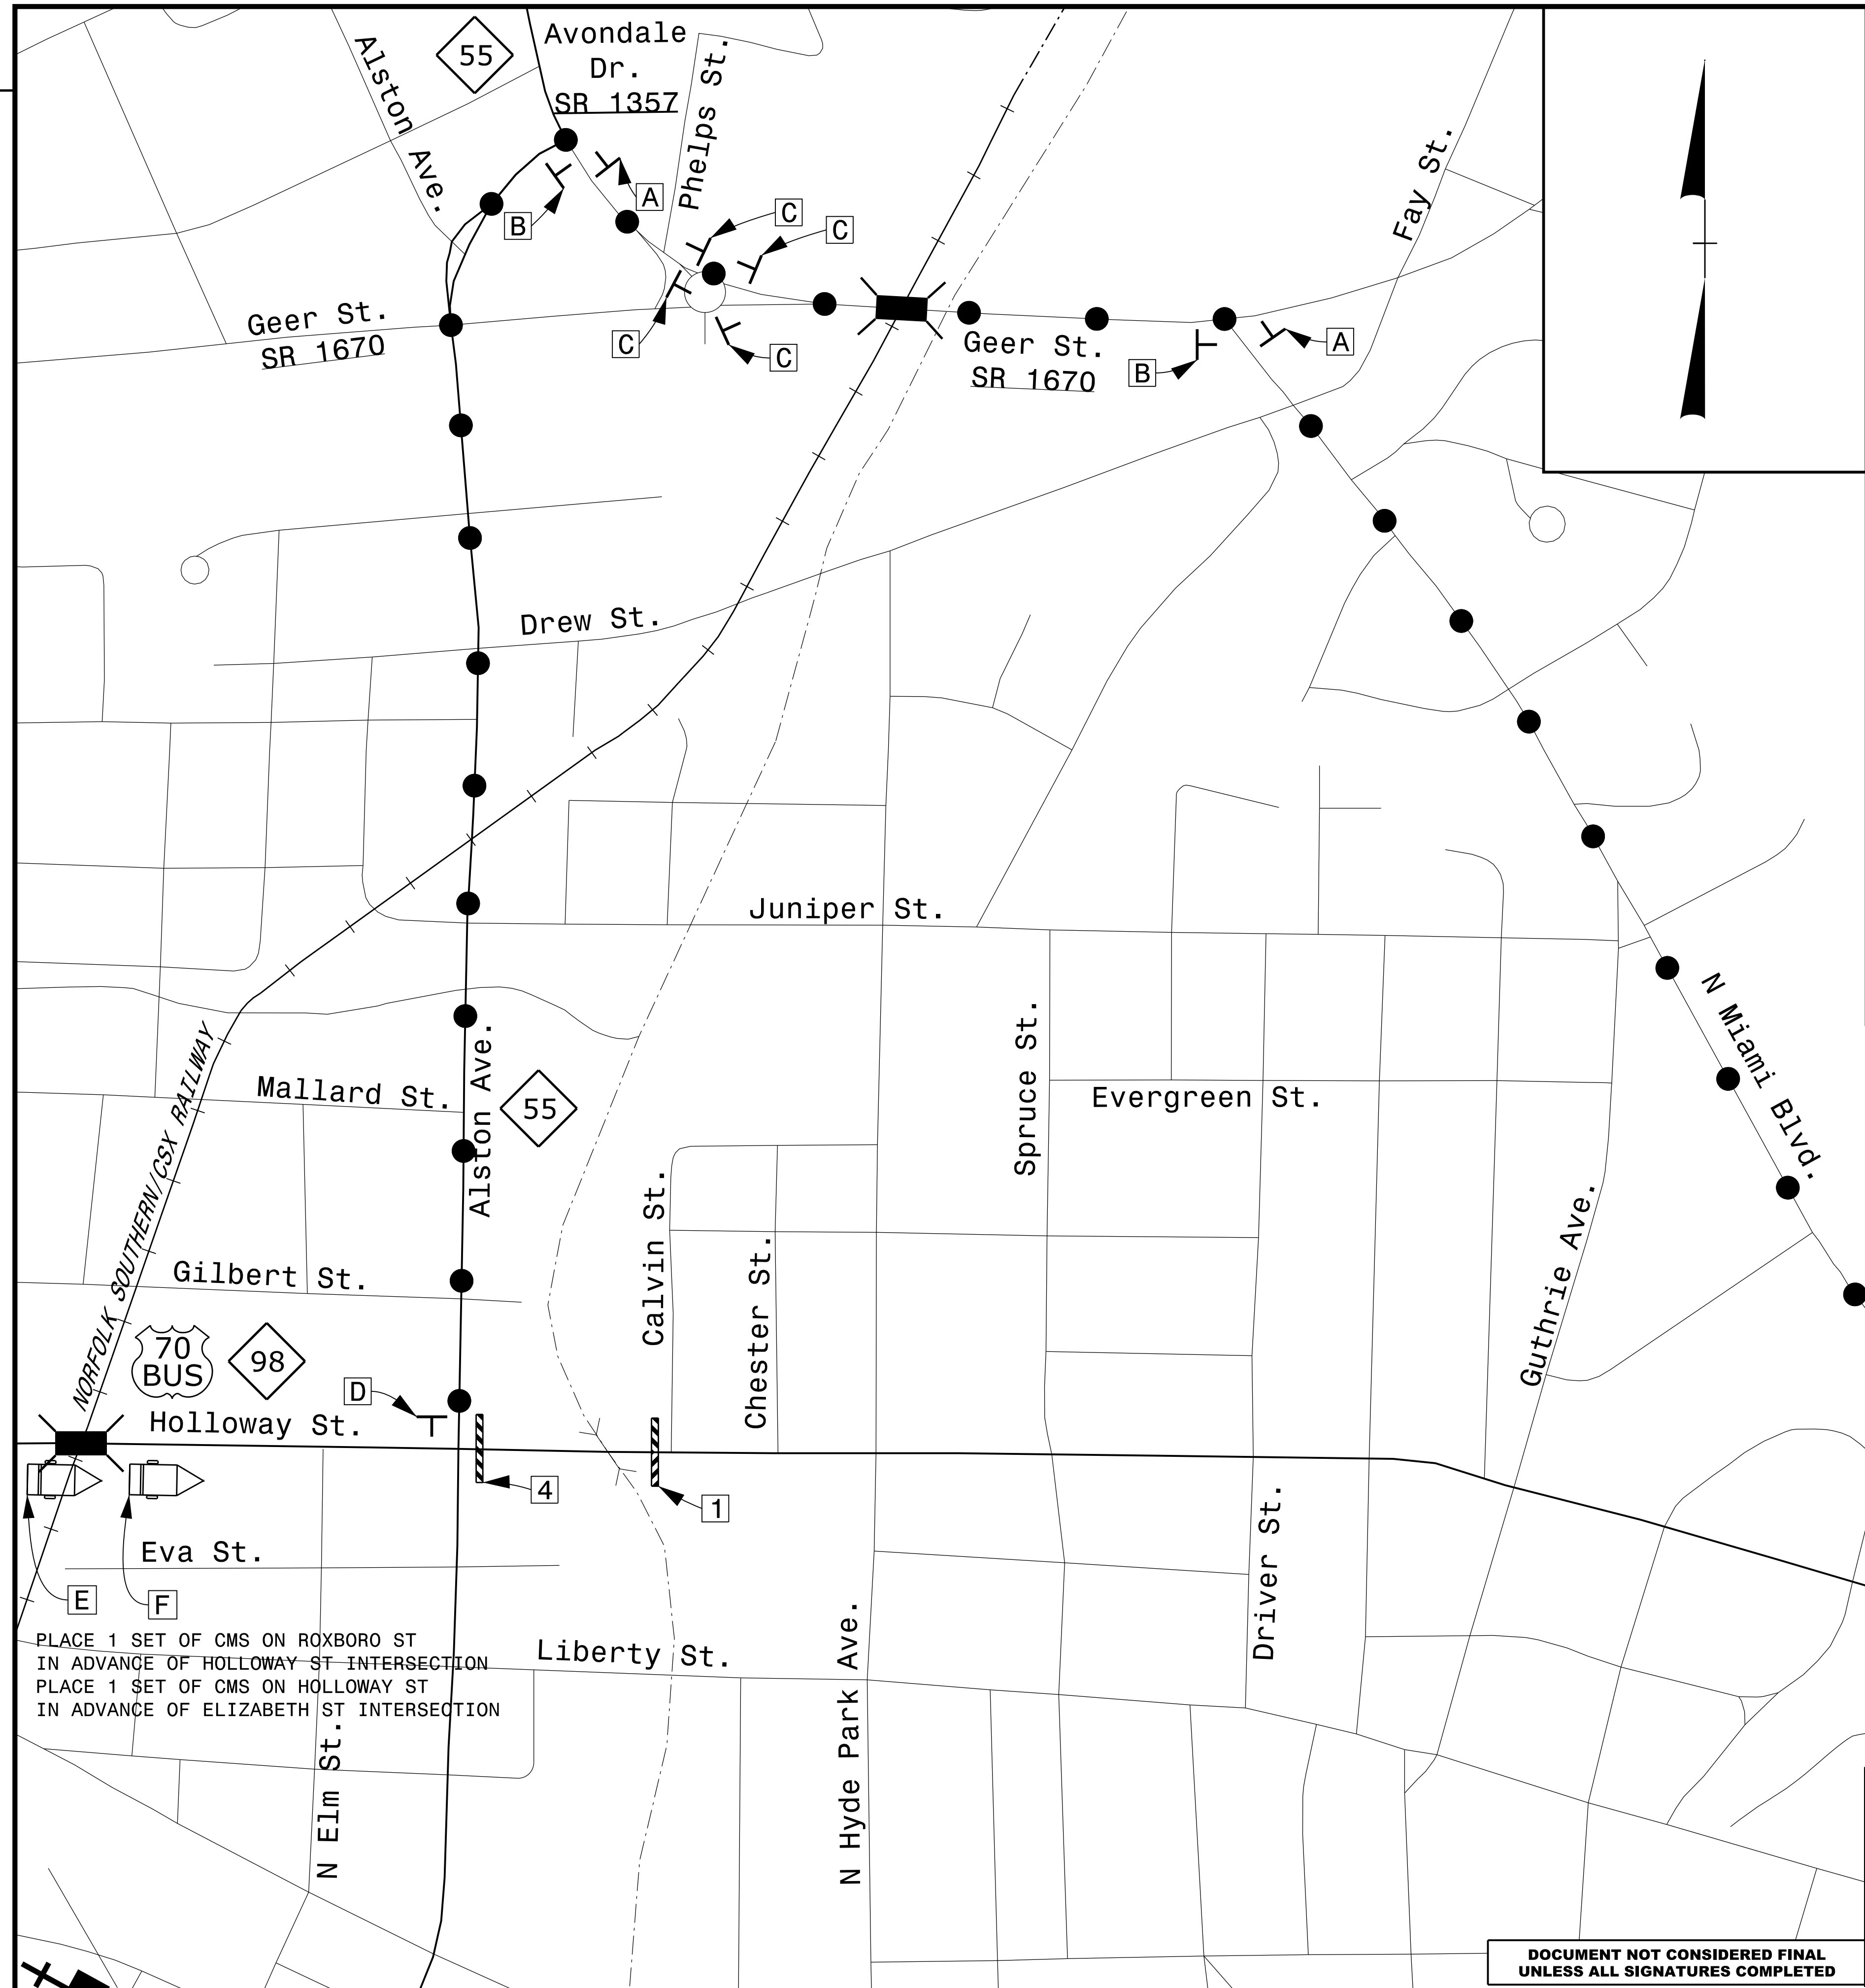

PLACE 1 SET OF CMS ON ROXBORO ST  
 IN ADVANCE OF HOLLOWAY ST INTERSECTION  
 PLACE 1 SET OF CMS ON HOLLOWAY ST  
 IN ADVANCE OF ELIZABETH ST INTERSECTION

PLOT DRIVER: NCDOT\_pdf\_color\_eng\_50.pit  
 USER: erbrooks  
 DATE: 5/13/2016  
 TIME: 10:40:46 AM  
 FILE: c:\pwworking\tpa\d048729\U-3308\_TMP-TMP-02C thru 02AB.dgn

DOCUMENT NOT CONSIDERED FINAL  
UNLESS ALL SIGNATURES COMPLETED

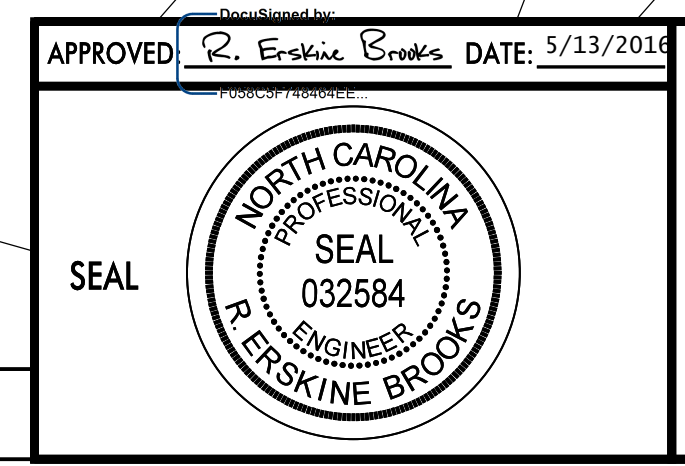

HOLLOWAY STREET  
(US 70 BUS / NC 98)  
DETOUR ROUTE