

REVISIONS

BEGIN SIDEWALK CLOSURE

END SIDEWALK CLOSURE

SEE SHEET TMP-12 FOR PEDESTRIAN SIGNING AT THE ALSTON AVE./ HOLLOWAY ST. INTERSECTION


SEE SHEET TMP-10 FOR PEDESTRIAN SIGNING AT THE ALSTON AVE./ MAIN ST. INTERSECTION



ALSTON AVE. SIDEWALK CLOSED (PHASE 1)

LIBERTY ST. CLOSURE (PHASE 1, STEP 14)

●●●●● PEDESTRIAN DETOUR ROUTE

SEE SHEET TMP-2C FOR PEDESTRIAN SIGNING LEGEND

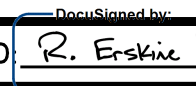APPROVED  DATE: 5/13/2016

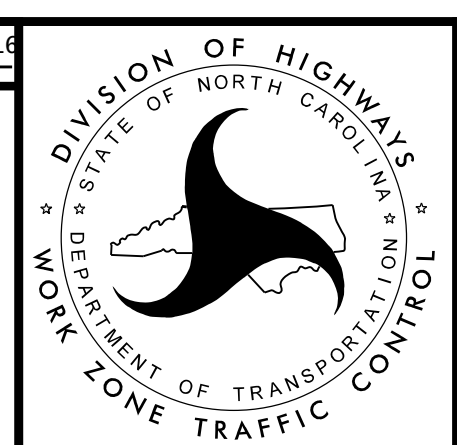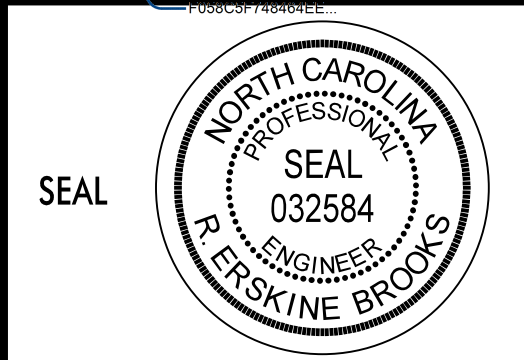

PEDESTRIAN DETOUR ROUTE

PHASE 1
STEPS 11-14 & 17-21

DOCUMENT NOT CONSIDERED FINAL
UNLESS ALL SIGNATURES COMPLETED

PLOT DRIVER: NCDOT_pdf_color_eng_50.ppt
 USER: erbrooks
 FILE: c:\pwworking\tpa\d048729\U-3308_TMP-TMP-02C thru 02AB.dgn
 PENTABLE: NCDOT_tcp.tbl
 DATE: 5/12/2016
 TIME: 3:57:52 PM