

SEE SHEET TMP-2C FOR BARRICADE DETAILS

BEGIN CONSTRUCTION
-R1- STA. 11+00 +/-

CLOSE AND RECONSTRUCT -R1-
SEE PHASING, STEP 4A (ICT)

CONSTRUCT -R1- USING AN OFF-SITE
DETOUR, SEE TMP-2G FOR DETOUR.

WEDGE AS NECESSARY
TO CREATE A SMOOTH
TRANSITION FROM EXISTING
TO PROPOSED PAVEMENT

BEGIN CONSTRUCTION
-LALT- STA. 13+50 +/-
END CONSTRUCTION
-R1- STA. 14+80 +/-

-LALT-
ALSTON AVE.
(NC 55)

TEMPORARY
PAVEMENT

MAINTAIN
ANCHORED PCB


REOPEN GANN ST



-LALT-
ALSTON AVE.
(NC 55)

REVISIONS

MATCHLINE -LALT- STA. 26+50, SEE SHEET TMP-6

PLOT DRIVER: NCDOT_pdf_color_eng_50.plt PENTABLE: NCDOT_tcp.tbl
USER: erbrooks DATE: 5/12/2016 TIME: 3:59:19 PM
FILE: c:\pwworking\tpa\d048729\U-3308_TMP-TMP-05A.dgn

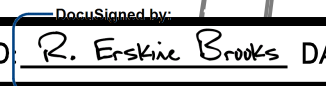APPROVED  DATE: 5/13/2016

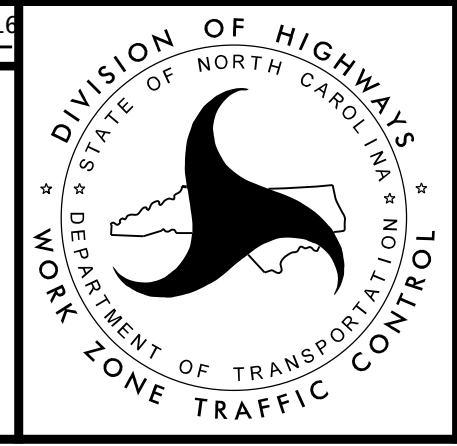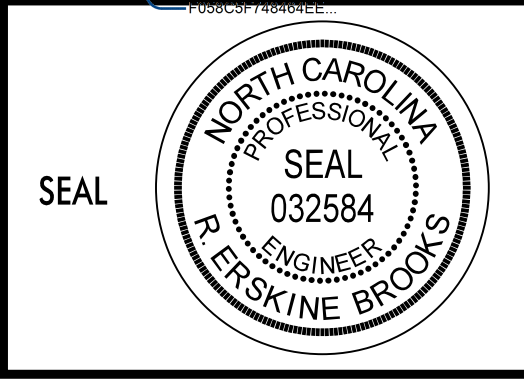

PHASE 1
STEP 4A

DOCUMENT NOT CONSIDERED FINAL
UNLESS ALL SIGNATURES COMPLETED

