



NOTE: ALL LANE WIDTHS ARE 11' UNLESS OTHERWISE SHOWN.


* TWO (2) TEMPORARY SIGNALS WILL BE REQUIRED IF -Y5- MAIN ST IS REOPENED PRIOR TO SHIFTING NC 55 TO THE PHASE 2, STEP 5 PATTERN

SEE SHEET TMP-2C FOR BARRICADE DETAILS


DOCUMENT NOT CONSIDERED FINAL UNLESS ALL SIGNATURES COMPLETED

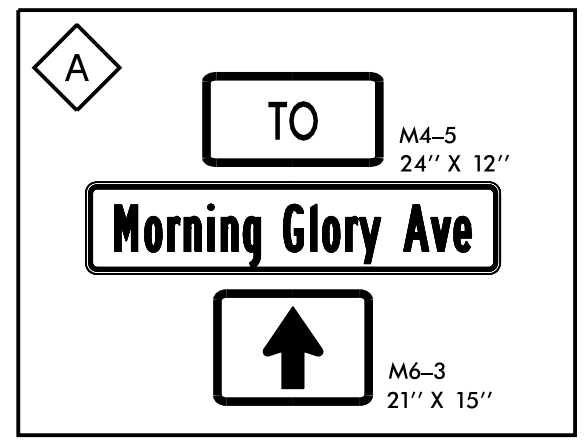

APPROVED  DATE: 5/13/2016

SEAL


DIVISION OF HIGHWAYS
 STATE OF NORTH CAROLINA
 DEPARTMENT OF TRANSPORTATION
 WORK ZONE TRAFFIC CONTROL

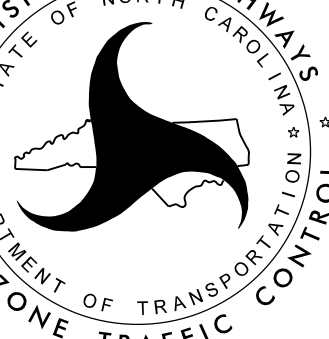

PHASE 2
 STEPS 1 - 6

PLOT DRIVER: NCDOT_pdf_color_eng_50.plt
 USER: erbrooks
 DATE: 5/12/2016
 TIME: 4:01:39 PM
 FILE: c:\pwworking\tpa\d048729\U-3308_TMP-16.dgn

REVISIONS