
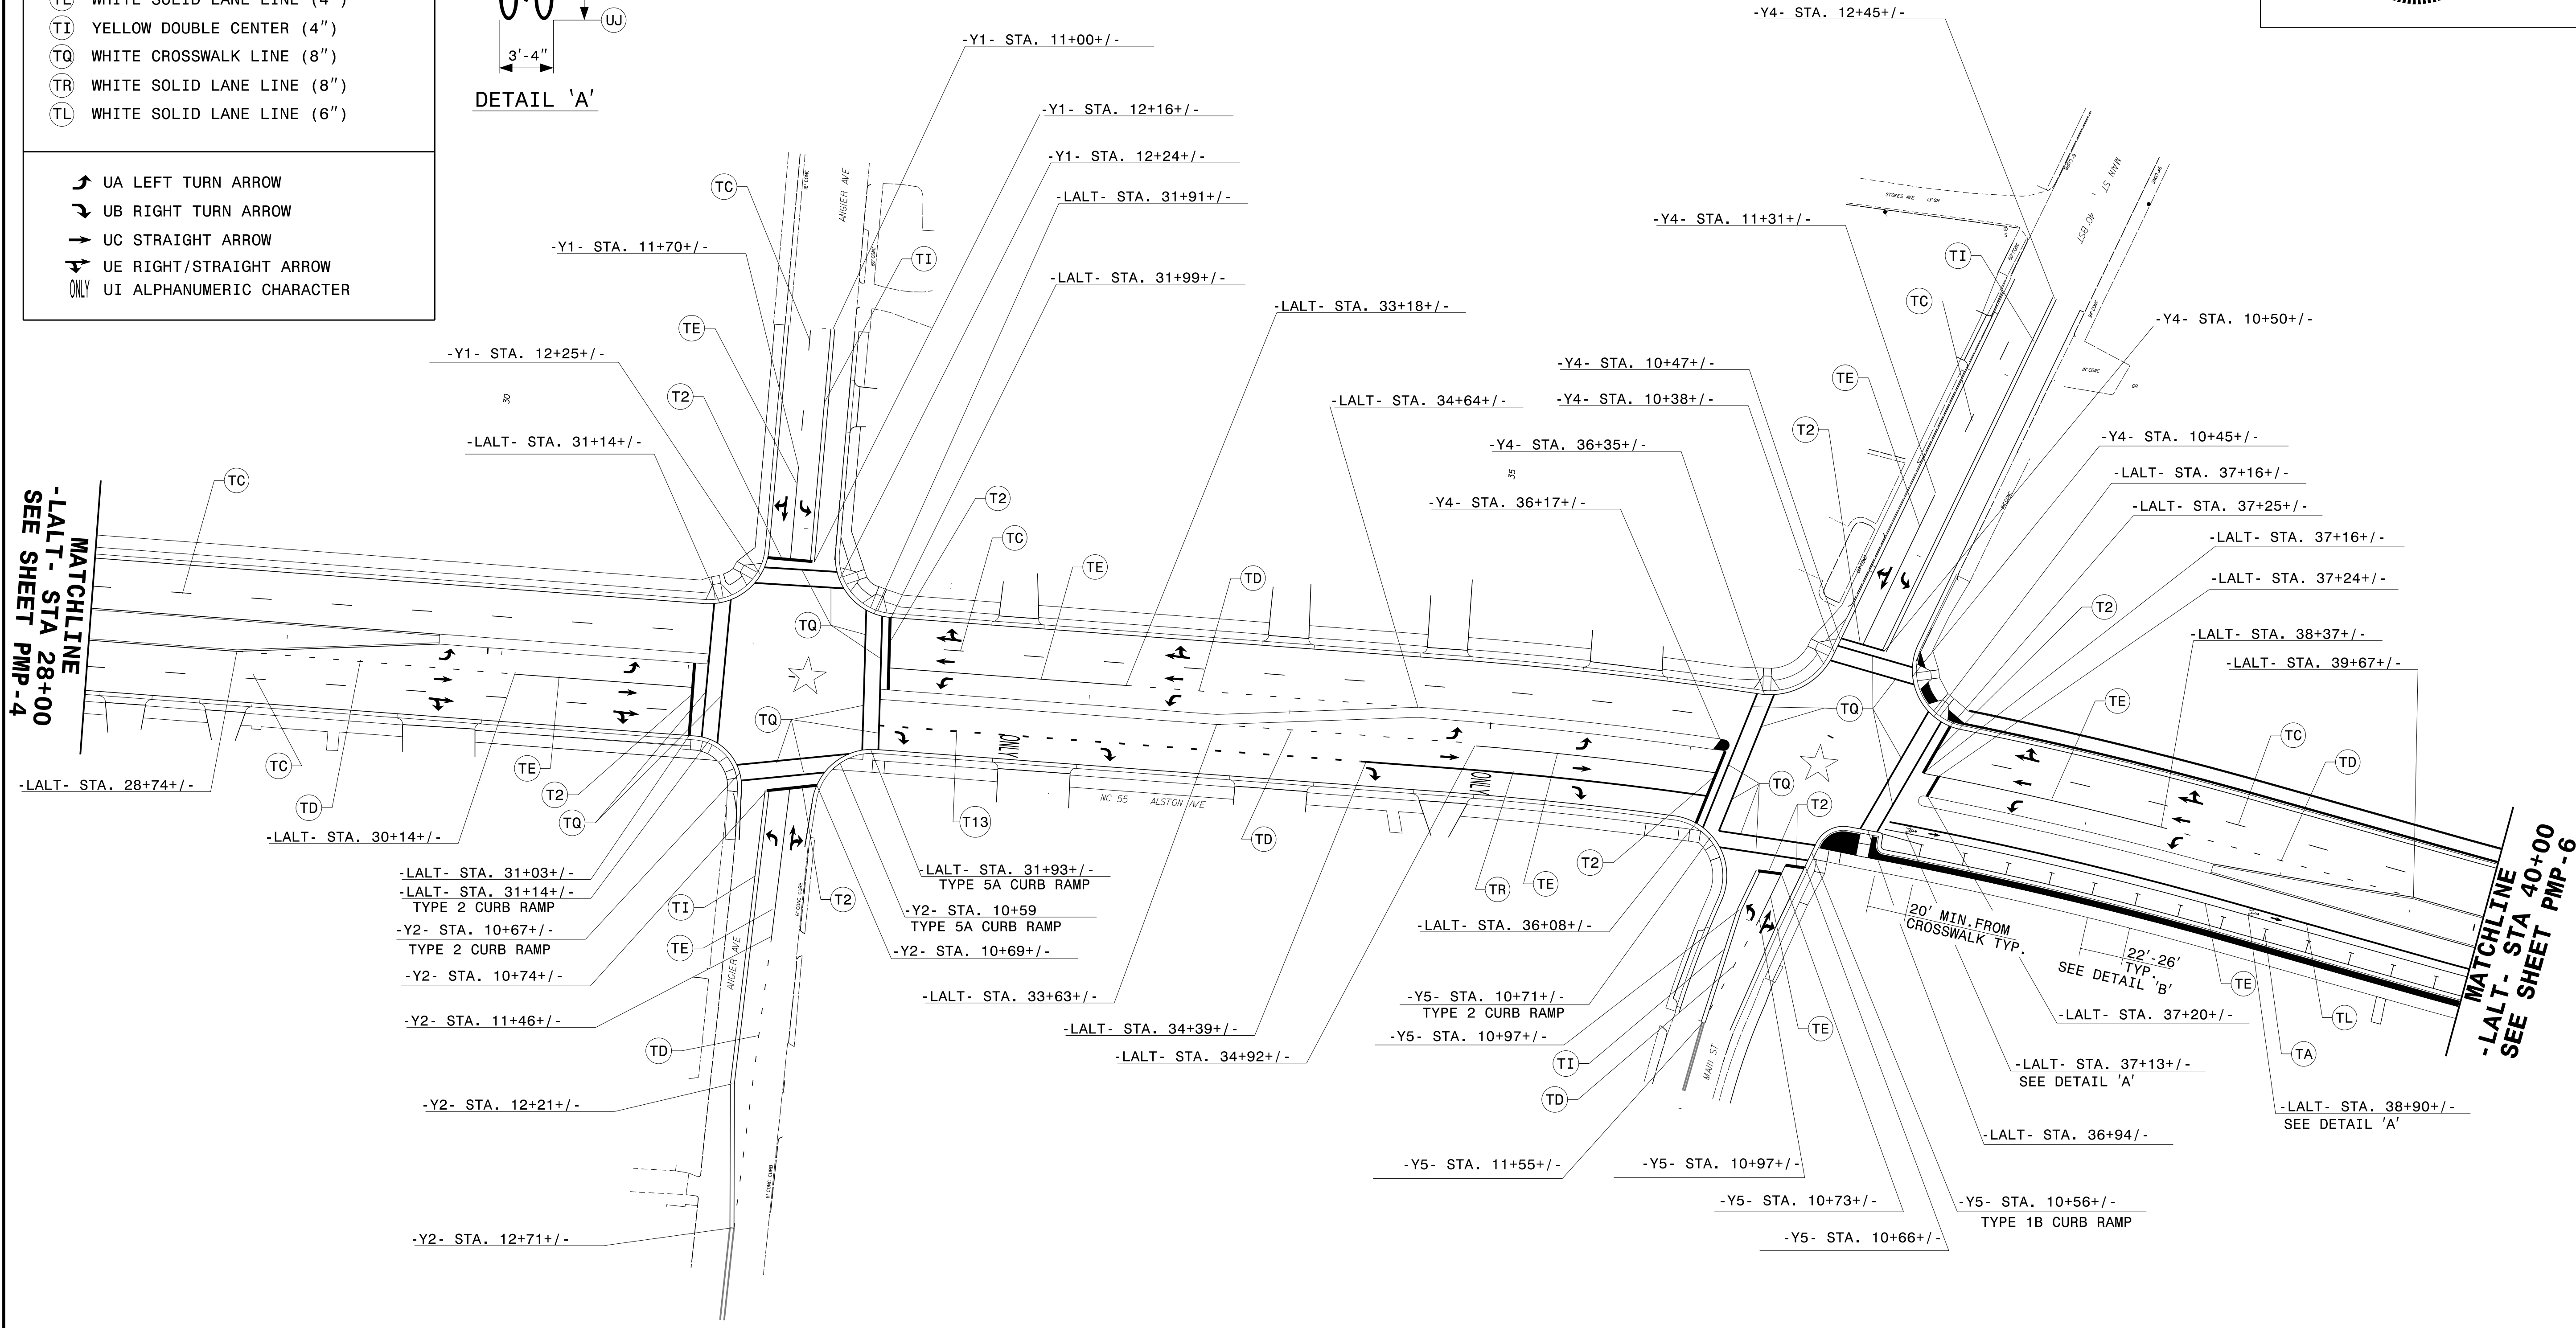
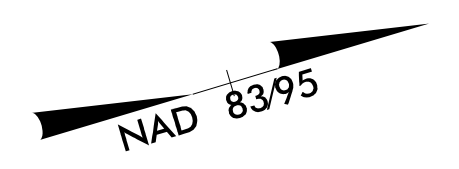


SYMBOL AND PAVEMENT MARKING LEGEND	
THERMOPLASTIC	
T2	WHITE STOPBAR (24")
TI3	3FT.-9FT./SP WHITE MINISKIP (8")
TA	WHITE EDGELINE (4")
TC	10' WHITE SKIP (4")
TD	3FT.-9FT./SP WHITE MINISKIP (4")
TE	WHITE SOLID LANE LINE (4")
TI	YELLOW DOUBLE CENTER (4")
TO	WHITE CROSSWALK LINE (8")
TR	WHITE SOLID LANE LINE (8")
TL	WHITE SOLID LANE LINE (6")
UA LEFT TURN ARROW UB RIGHT TURN ARROW UC STRAIGHT ARROW UE RIGHT/STRAIGHT ARROW ONLY UI ALPHANUMERIC CHARACTER	

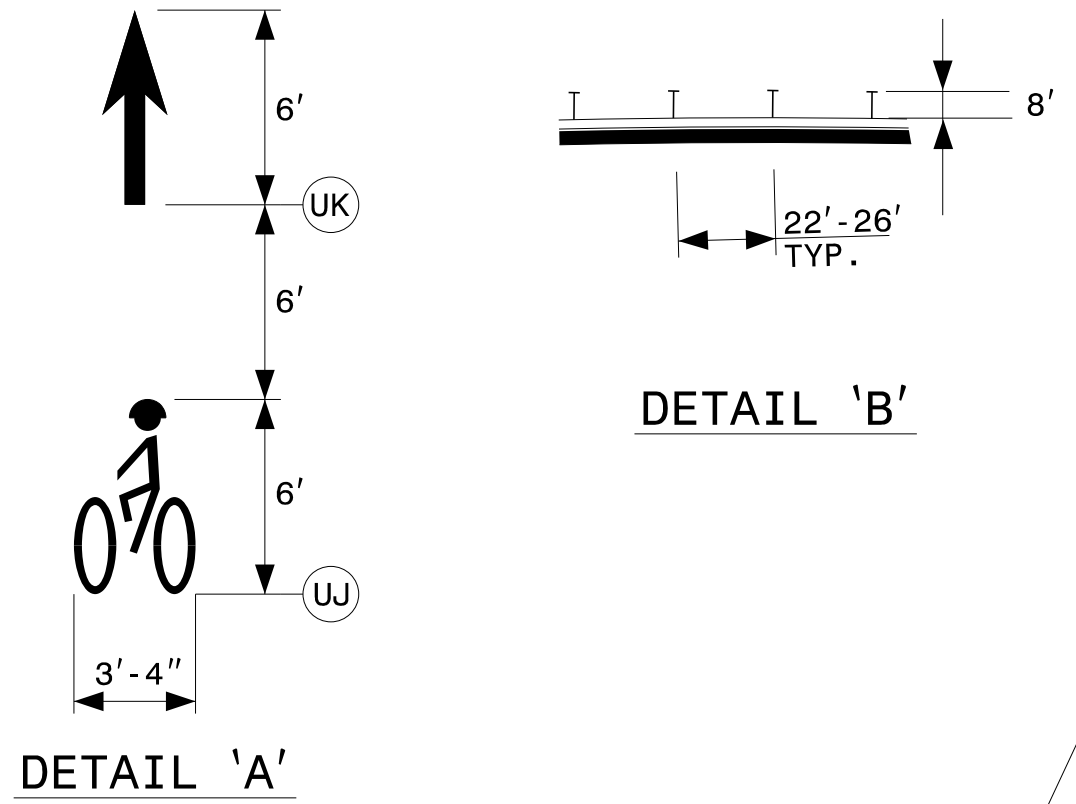

MATCHLINE  
-LALT- STA 28+00  
SEE SHEET PMP-4

MATCHLINE  
-LALT- STA 40+00  
SEE SHEET PMP-6

4/6/2015 P:\Projects-U\U3308\Traffic\Signing\CADD\PMU-U-3308\_PMP\_5.dgn

**PAVEMENT MARKING DETAIL**