
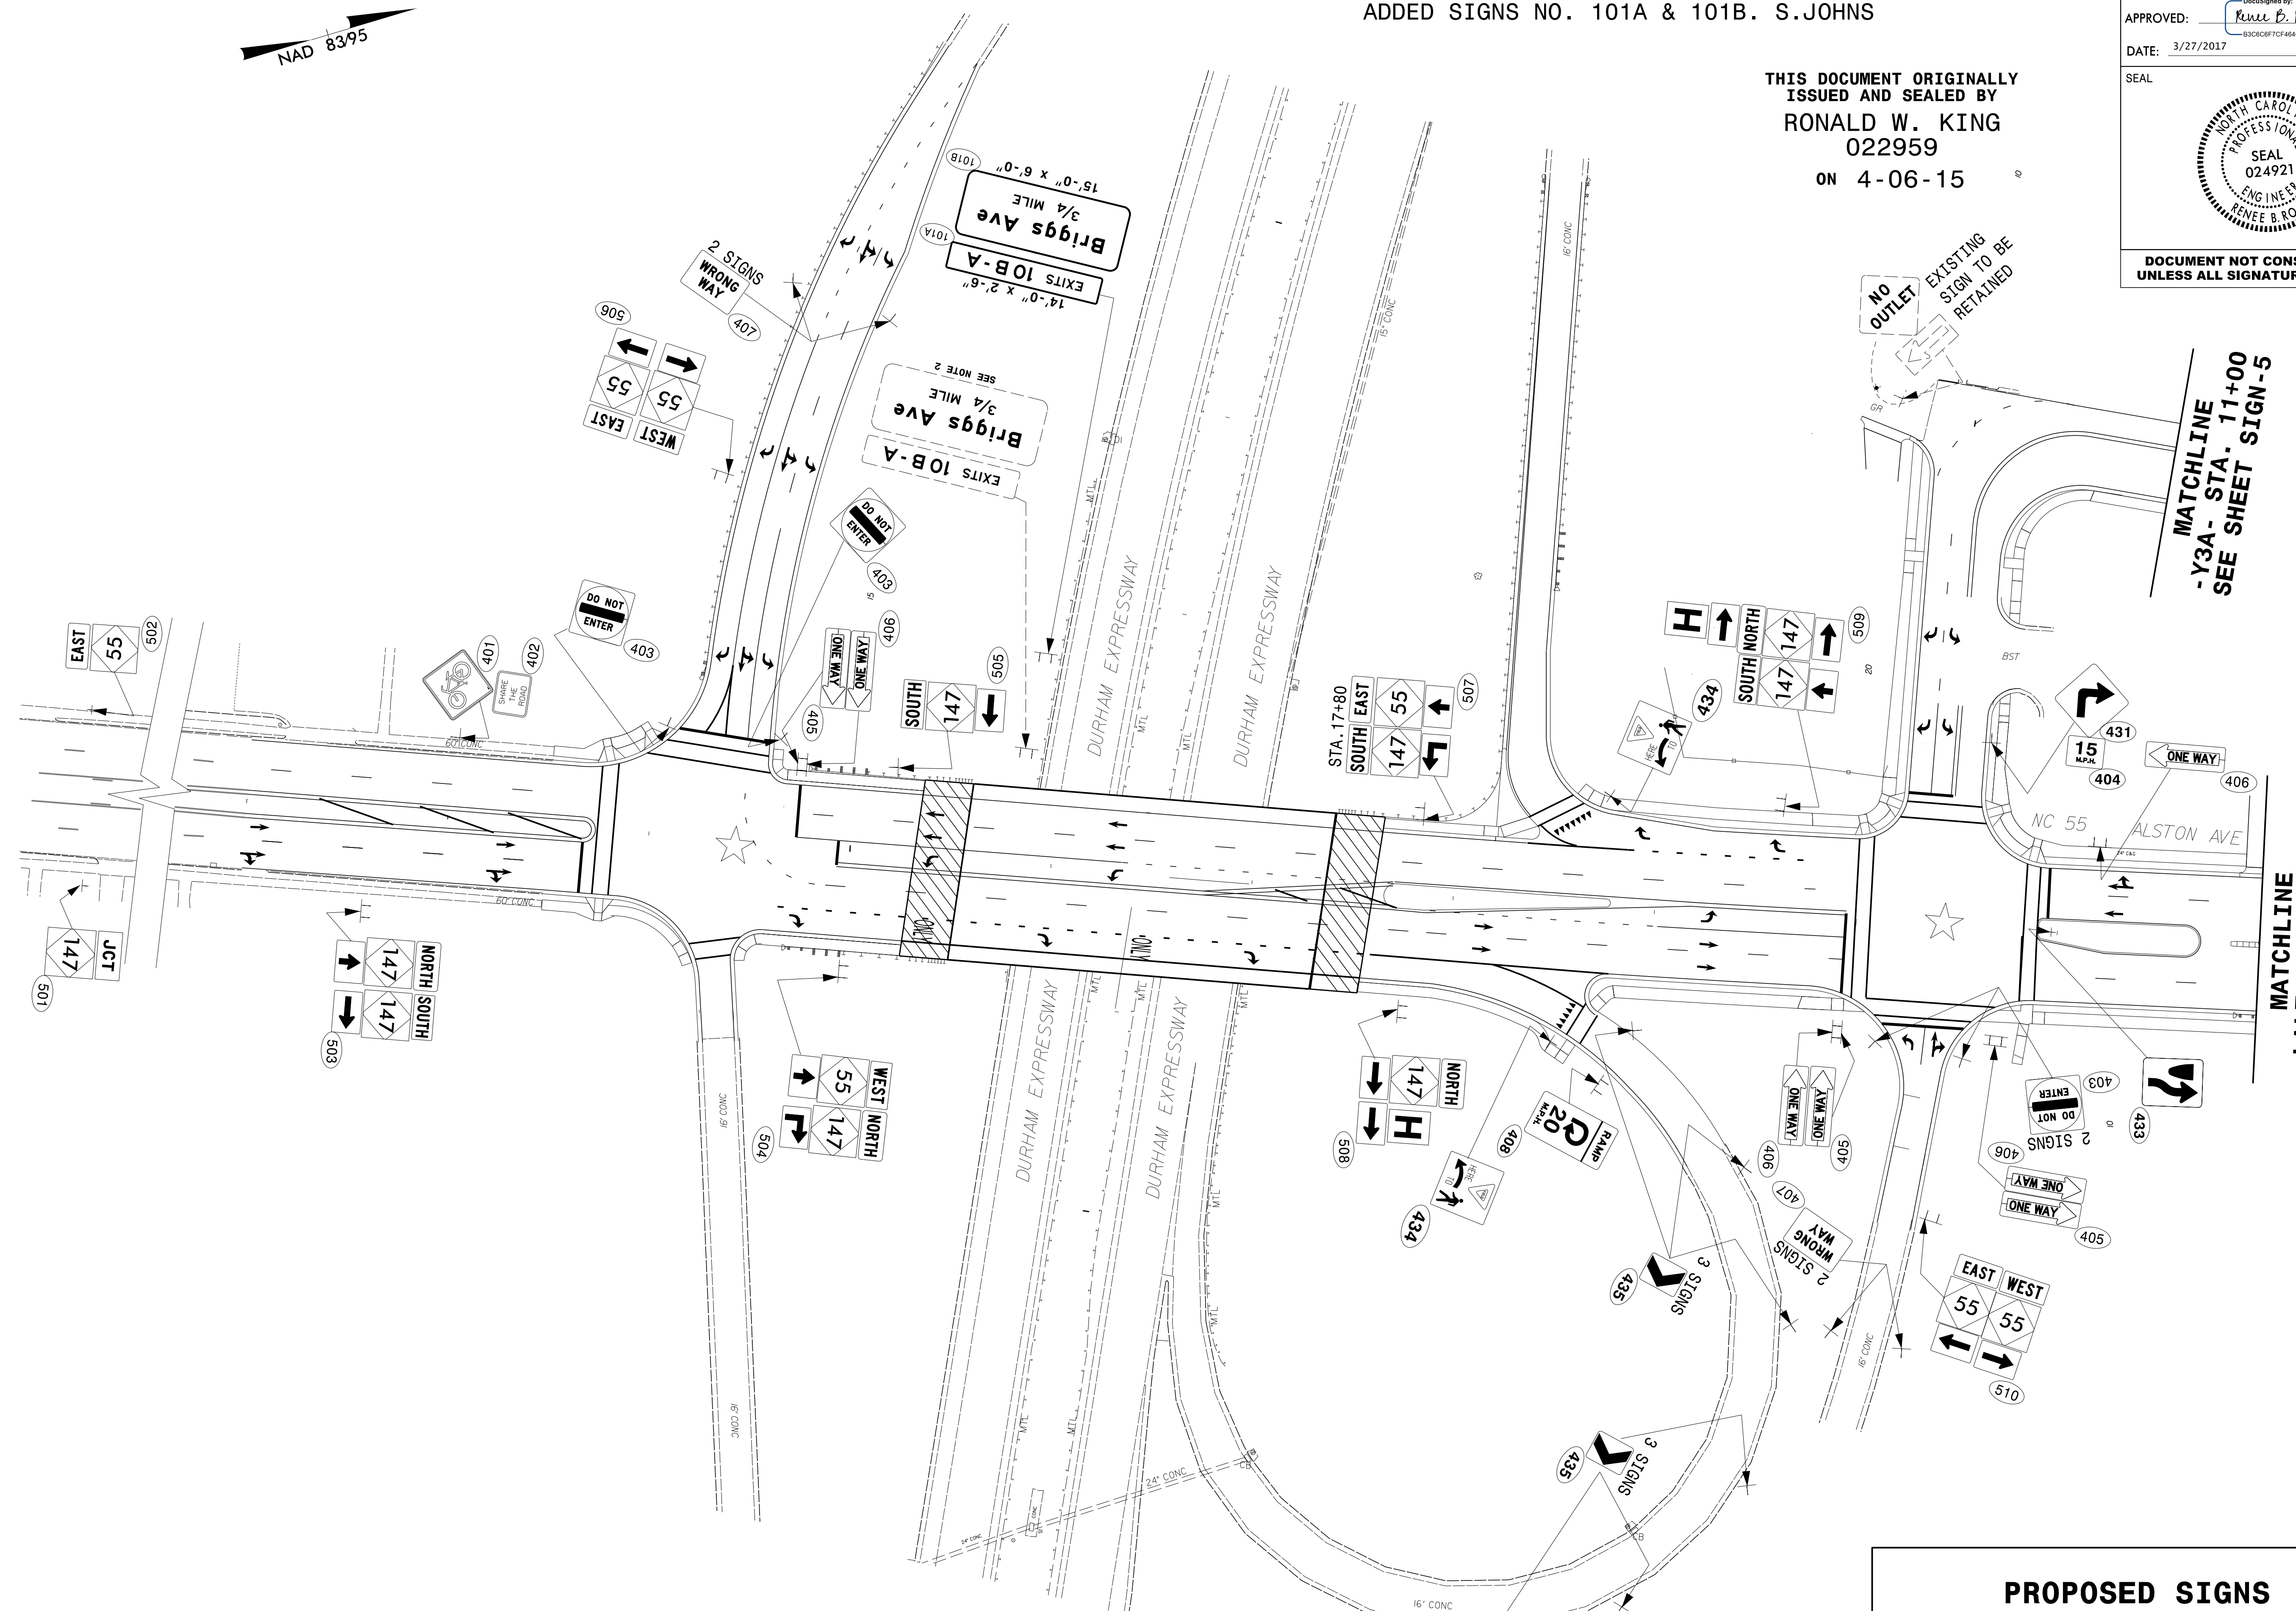


NAD 83/95

3-20-17 - REMOVE GROUND MOUNTED SIGN ON NC 147 EB LANE.
ADDED SIGNS NO. 101A & 101B. S.JOHN'S

THIS DOCUMENT ORIGINALLY
ISSUED AND SEALED BY
RONALD W. KING
022959
ON 4-06-15

PROJECT REFERENCE NO. U-3308	SHEET NO. SIGN-4
APPROVED: <i>Renee B. Roach</i>	DocuSigned by: Renee B. Roach B3C6C67CF4640D...
DATE: 3/27/2017	
SEAL	
	
DOCUMENT NOT CONSIDERED FINAL UNLESS ALL SIGNATURES COMPLETED	



MATCHLINE
-Y3A- STA. 11+00
SEE SHEET SIGN-5

MATCHLINE
-LALT- STA. 22+00
SEE SHEET SIGN-5

**PROPOSED SIGNS
STA. 12+00 TO STA. 22+00**

3/27/2017
P:\TIP\Projects-U\U3308-Traffic\Signing\CADD\Signing Layout Plans\U-3308-SGN5HT_4Revision.dgn
User: rjohns