



ALL WATER AND SEWER LINES SHALL BE DUCTILE IRON PIPE

REMOVE UTILITY MANHOLE TOTAL: 2

RELOCATE WATER METER TOTAL: 8


SANITARY SEWER CLEAN-OUT TOTAL: 21

PROJECT REFERENCE NO.	SHEET NO.
U-3308	UC-7
DESIGNED BY: DGB	
DRAWN BY: JGB	
CHECKED BY: KFC	
APPROVED BY: JJW	
REVISED:	NORTH CAROLINA DEPARTMENT OF TRANSPORTATION UTILITIES ENGINEERING SECTION PHONE: (919) 707-6690 FAX: (919) 250-4151
UTILITY CONSTRUCTION PLANS ONLY	

PREPARED IN THE OFFICE OF:

Kimley»Horn

P.O. BOX 33068
 RALEIGH, NORTH CAROLINA 27636-3068
 PHONE: (919) 677-2000
 FAX: (919) 677-2050
 FE. NO. F-0-102

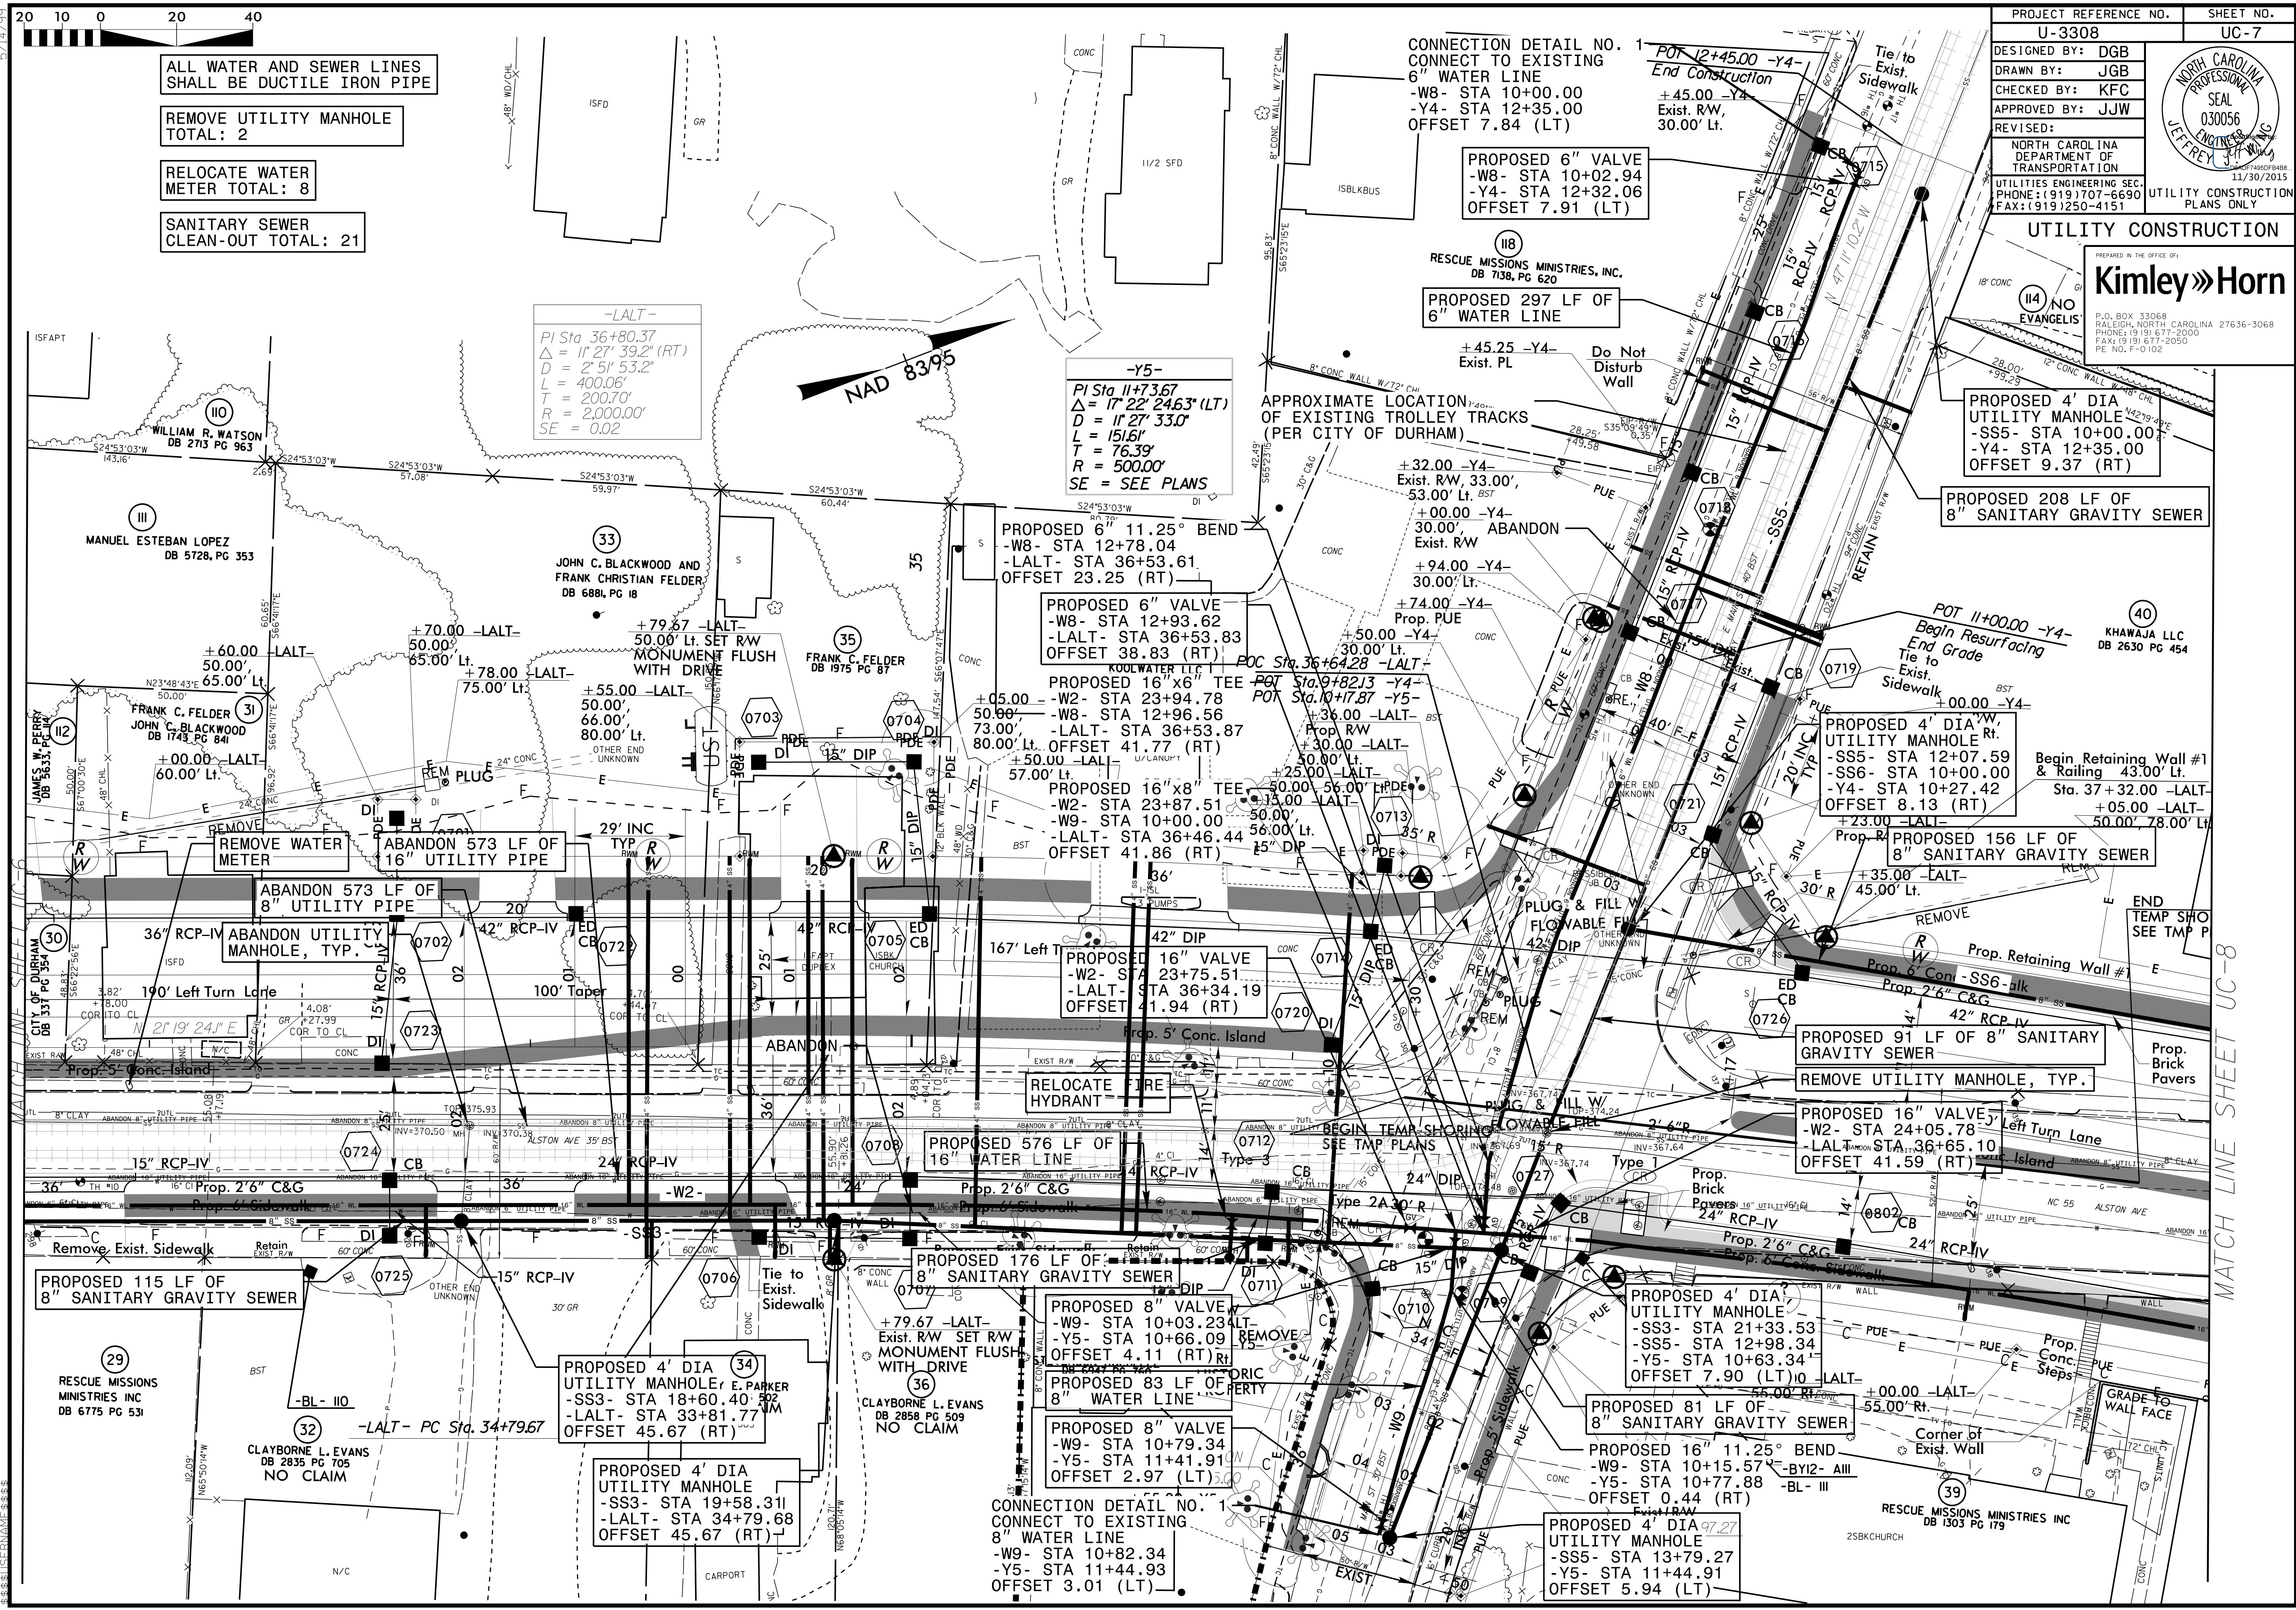

MATCH LINE SHEET UC-8

MATCH LINE SHEET UC-6