





PROJECT REFERENCE NO.	SHEET NO.
U-3308	UC-13
DESIGNED BY: DGB	
DRAWN BY: JGB	
CHECKED BY: KFC	
APPROVED BY: JJW	
REVISIONS:	NORTH CAROLINA DEPARTMENT OF TRANSPORTATION UTILITIES ENGINEERING SEC. PHONE: (919) 707-6690 FAX: (919) 250-4151
11/30/2015 UTILITY CONSTRUCTION PLANS ONLY	

Kimley»Horn
 PREPARED IN THE OFFICE OF:
 P.O. BOX 33068
 RALEIGH, NORTH CAROLINA 27636-3068
 PHONE: (919) 677-2000
 FAX: (919) 677-2050
 PE NO. F-0102

ALL WATER AND SEWER LINES SHALL BE DUCTILE IRON PIPE

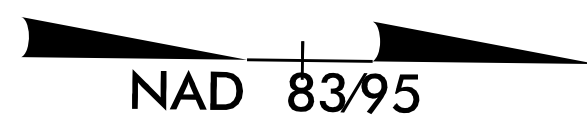

MATCH LINE SHEET UC-12

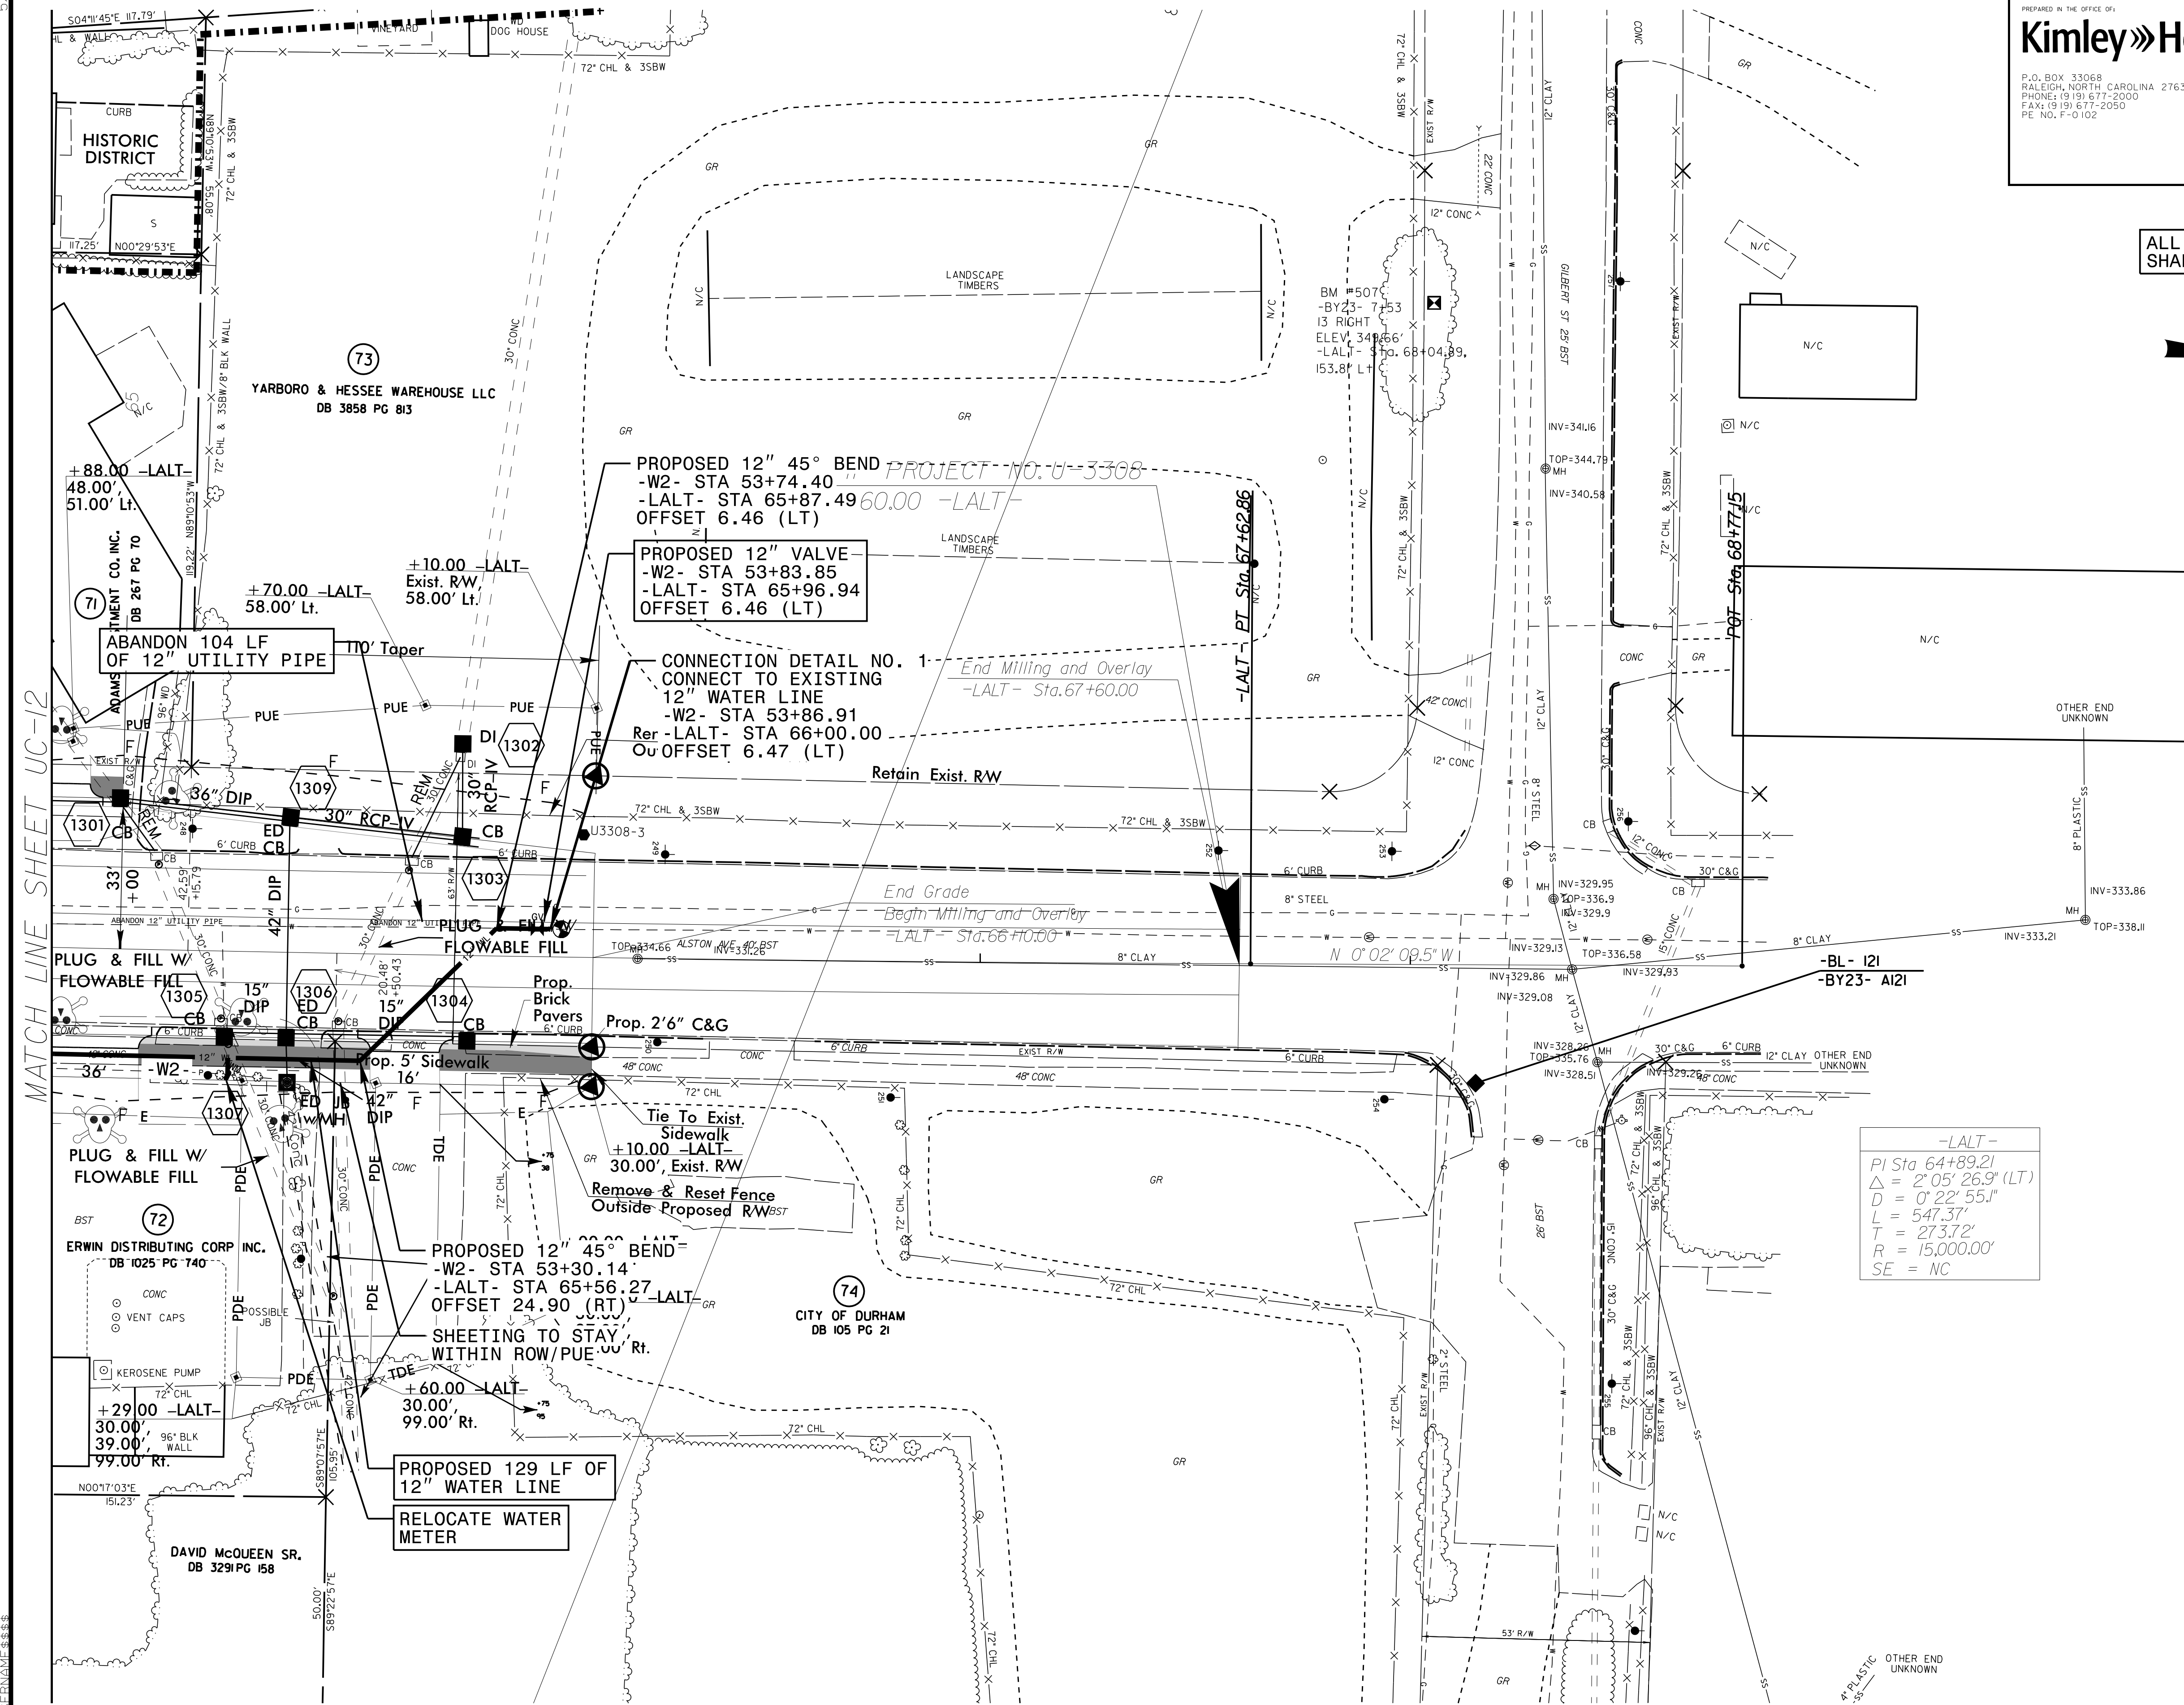

-LALT-
 PI Sta 64+89.21
 $\Delta = 2' 05" 26.9" (LT)$
 $D = 0' 22" 55.1"$
 $L = 547.37'$
 $T = 273.72'$
 $R = 15,000.00'$
 $SE = NC$

5/14/99
 15
 14
 13
 12
 11
 10
 9
 8
 7
 6
 5
 4
 3
 2
 1