





PROJECT REFERENCE NO.		SHEET NO.	
U-3308		UC-18	
DESIGNED BY:	DGB		
DRAWN BY:	JGB		
CHECKED BY:	KFC		
APPROVED BY:	JJW		
REVISED:		NORTH CAROLINA DEPARTMENT OF TRANSPORTATION UTILITIES ENGINEERING SEC. PHONE: (919) 707-6690 FAX: (919) 250-4151	
		11/30/2015 UTILITY CONSTRUCTION PLANS ONLY	

UTILITY CONSTRUCTION

ALL WATER AND SEWER LINES
SHALL BE DUCTILE IRON PIPE

SANITARY SEWER CLEAN-OUT TOTAL: 2

MATCH LINE SHEET UC-8

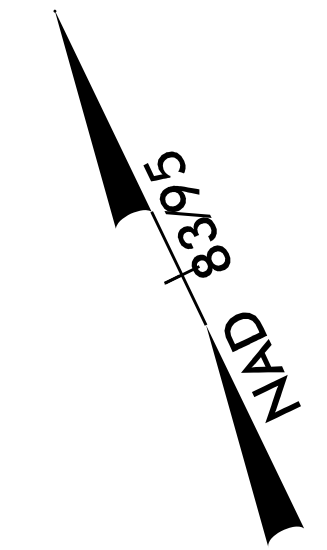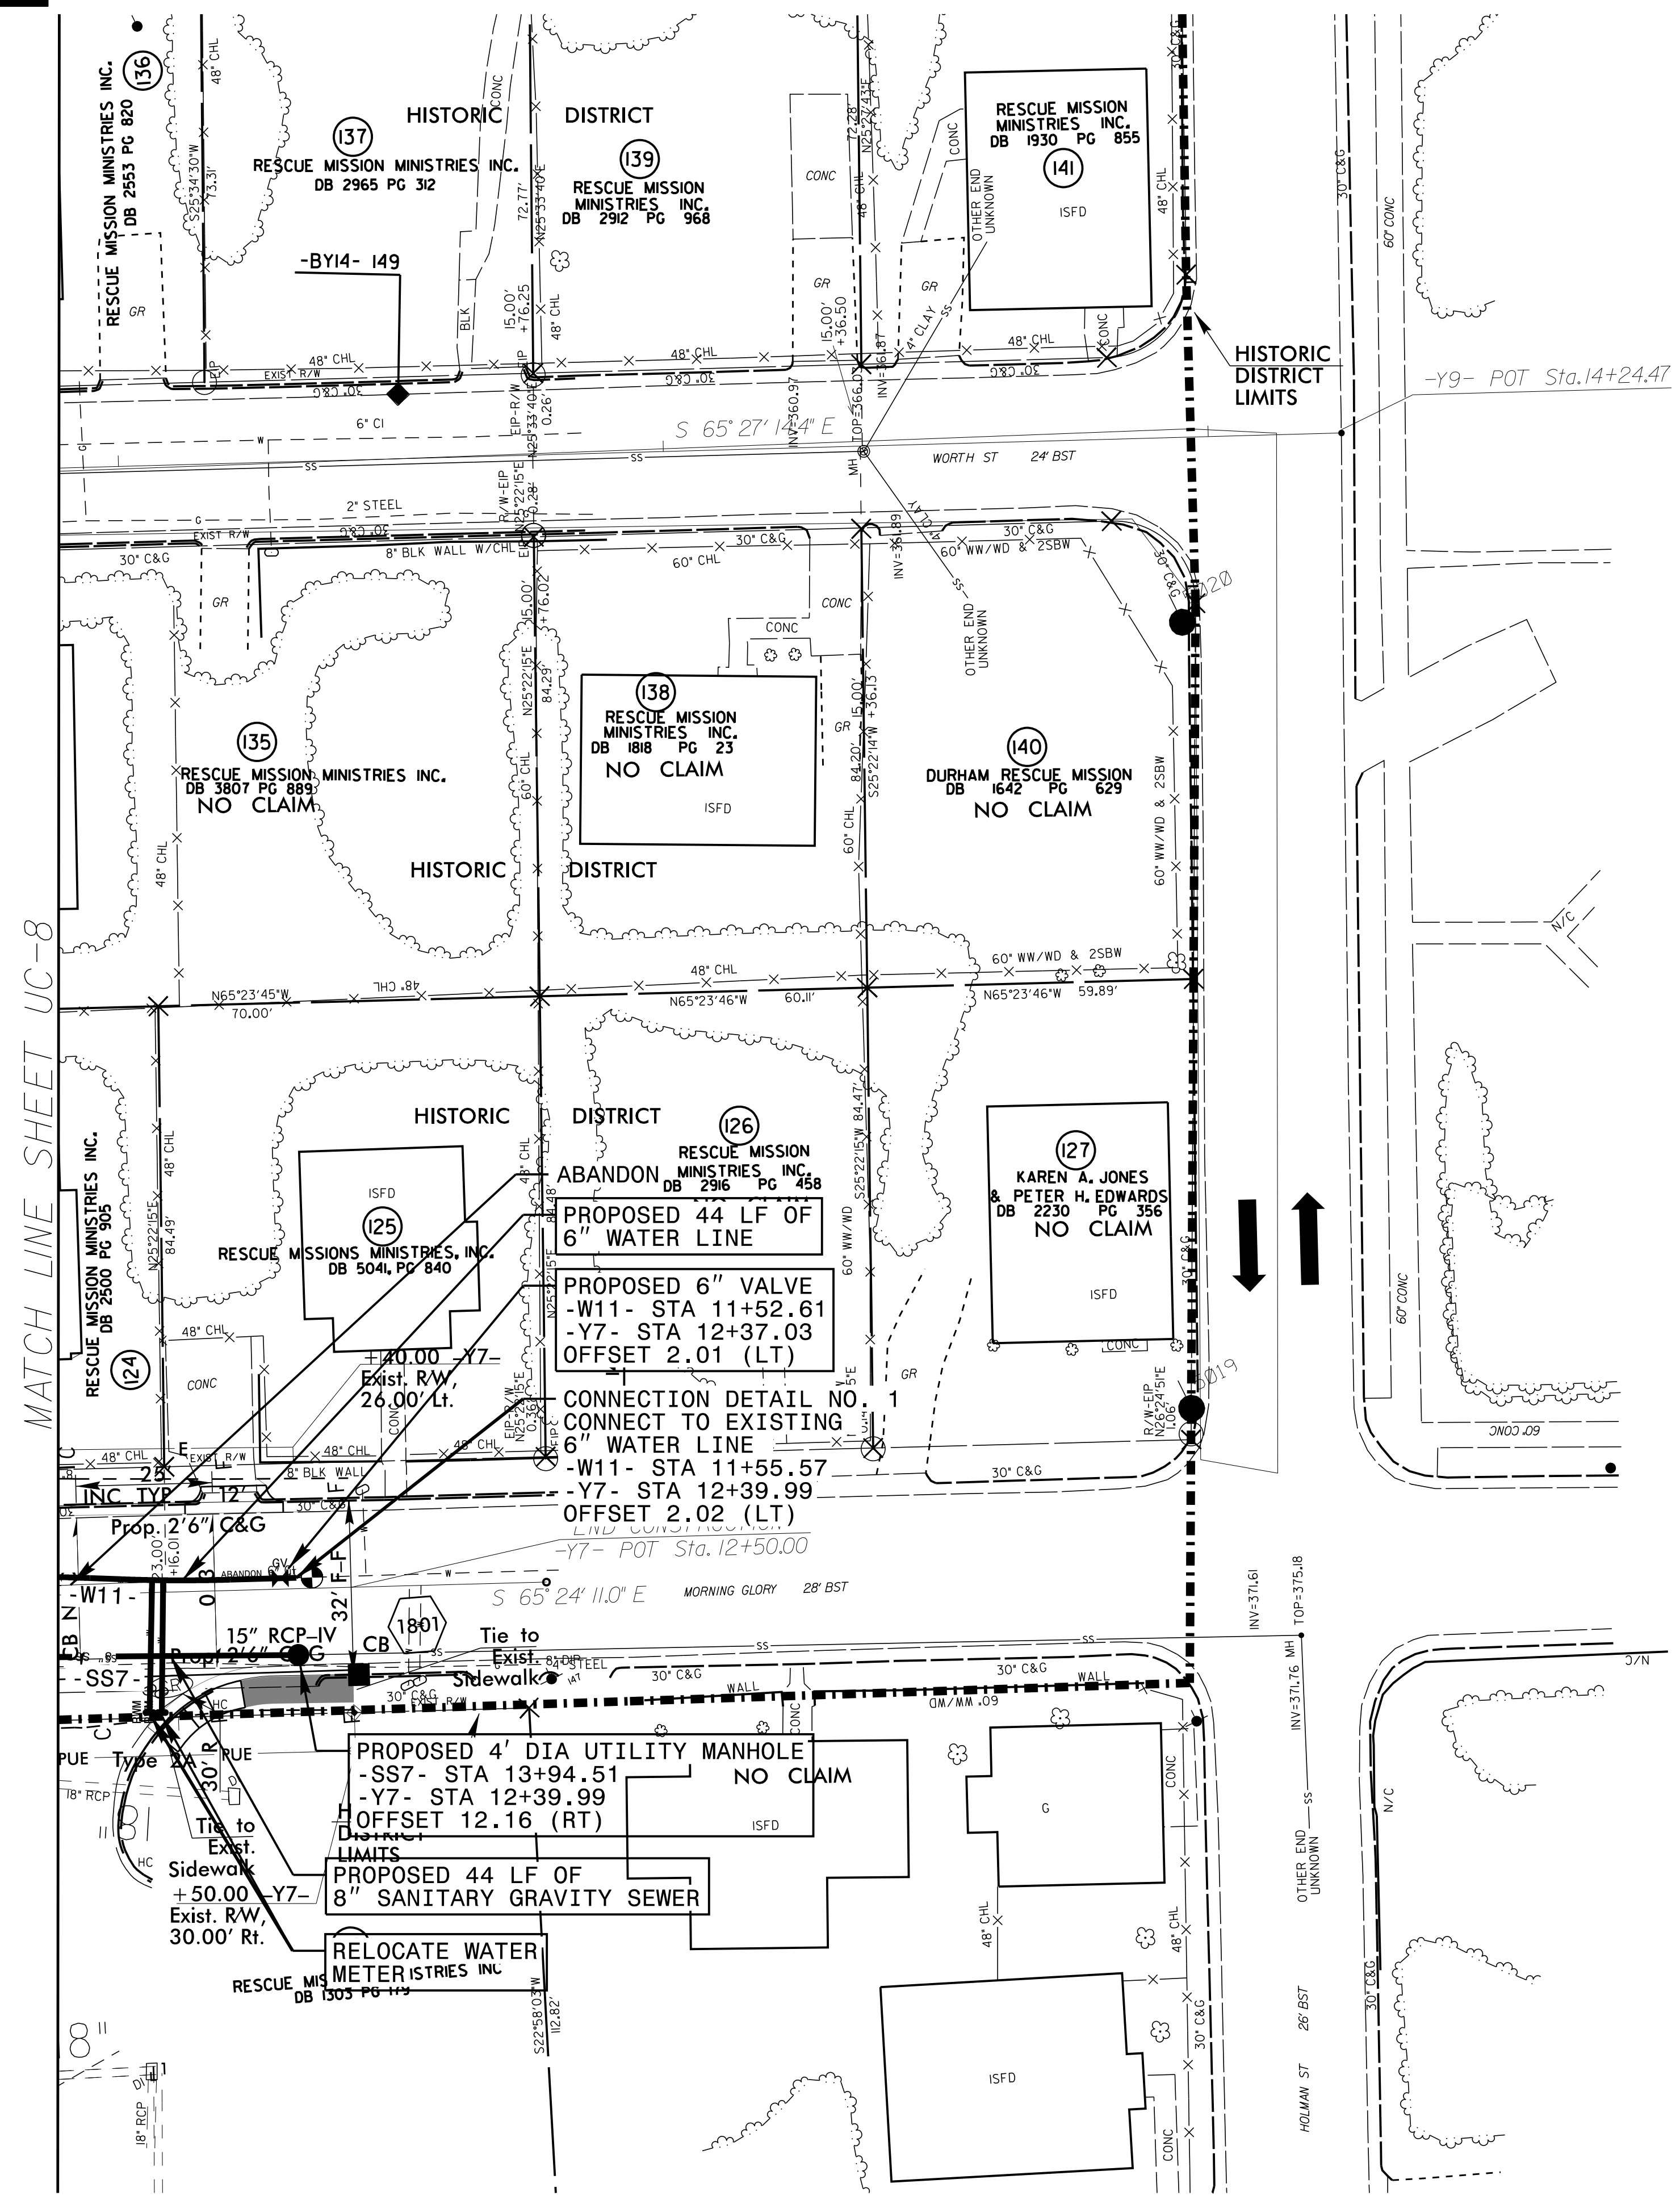

Conc. Sidewalk or Island
 FOR -Y7- TYPICAL SEE SHEET 2-F
 FOR -Y7- PROFILE SEE SHEET 32