


5/28/99

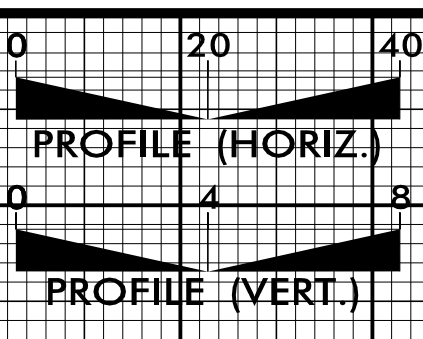

RESTRAINED JOINT PIPE

PROJECT REFERENCE NO. U-3308 SHEET NO. UC-35

DESIGNED BY: DGB  
DRAWN BY: JGB  
CHECKED BY: KFC  
APPROVED BY: JJW

REVISED:

NORTH CAROLINA DEPARTMENT OF TRANSPORTATION

UTILITIES ENGINEERING SEC. PHONE: (919) 707-6690 FAX: (919) 250-4151


UTILITY CONSTRUCTION PLANS ONLY

Kimley Horn  
P.O. BOX 33068  
RALEIGH, NORTH CAROLINA 27636-3068  
PHONE: (919) 677-2000  
FAX: (919) 677-2050  
PE NO. F-0102

11/30/2015

030056

JEFFREY J. HORN

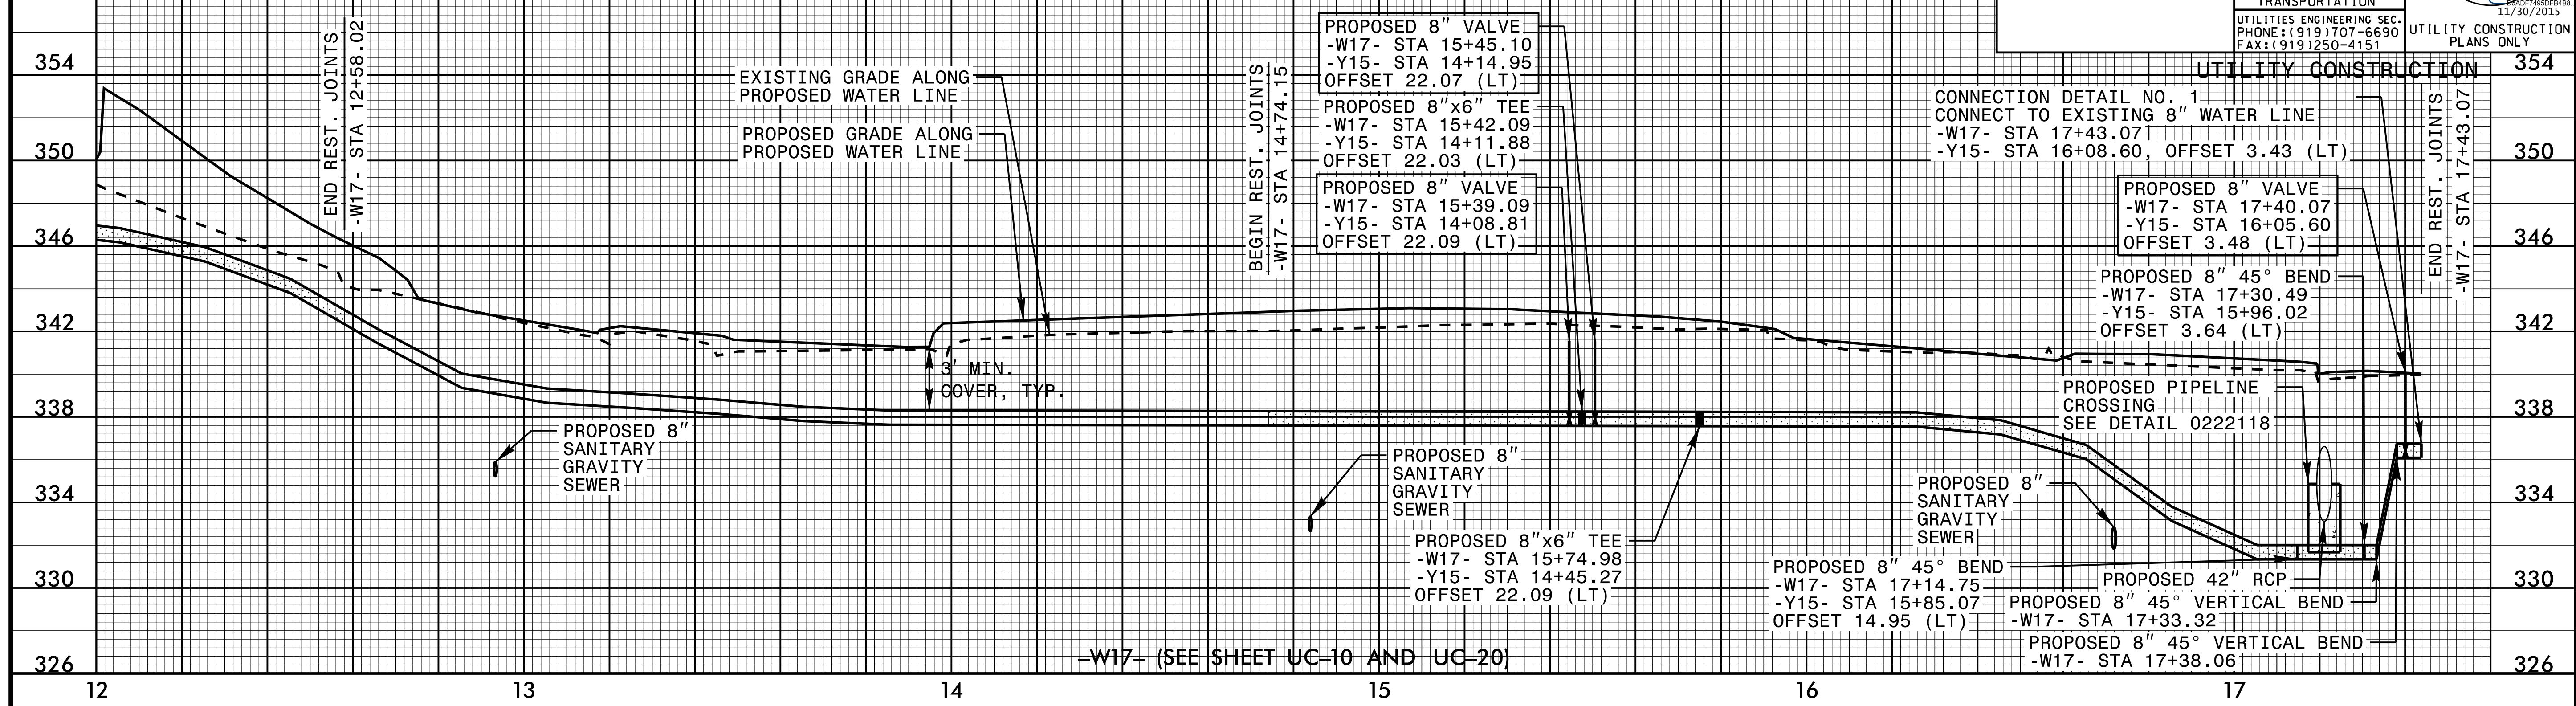

5/28/99