
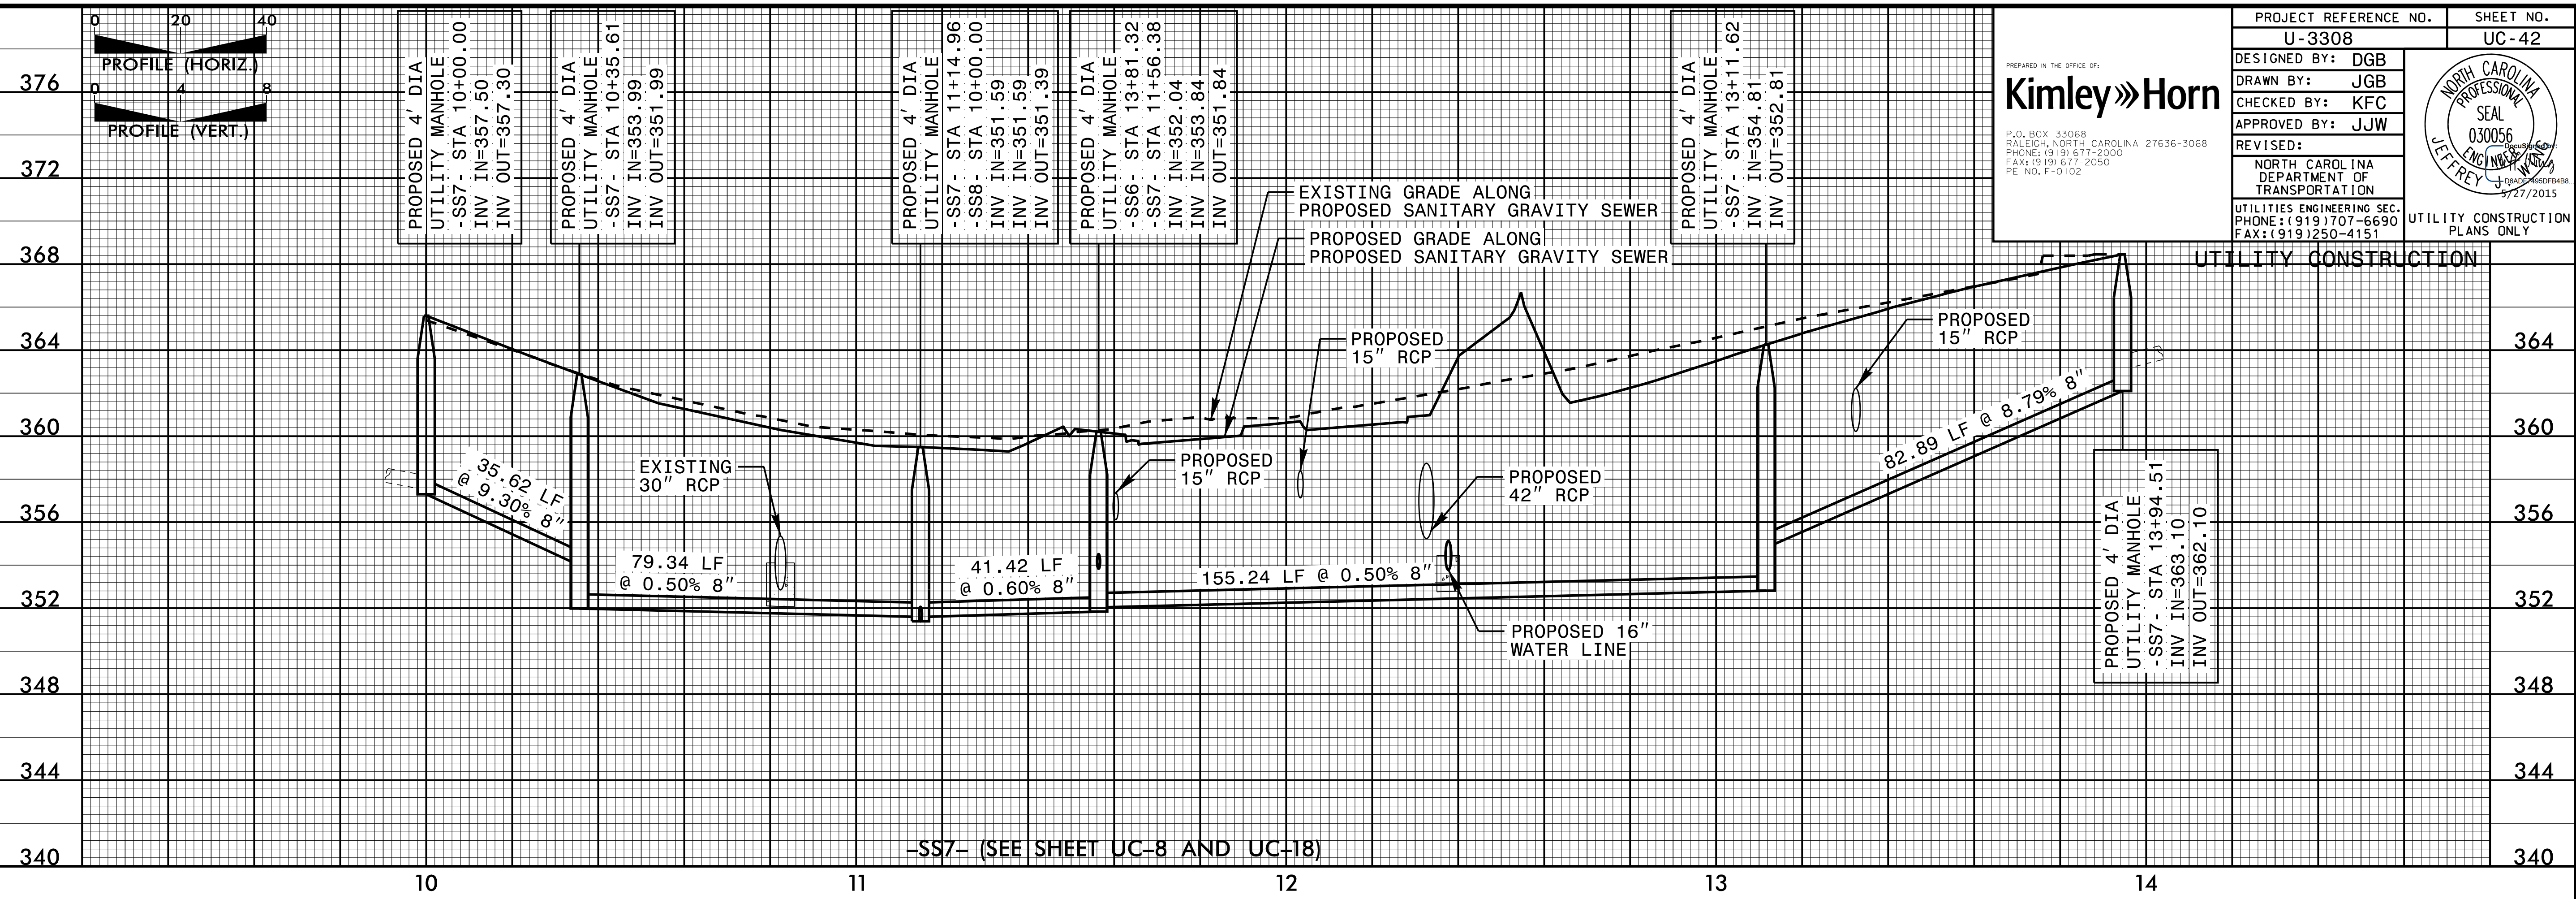


5/28/99

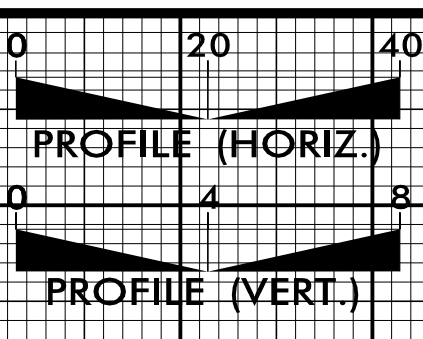

PROJECT REFERENCE NO. U-3308 SHEET NO. UC-42

DESIGNED BY: DGB
DRAWN BY: JGB
CHECKED BY: KFC
APPROVED BY: JJW


REVIS: NORTH CAROLINA DEPARTMENT OF TRANSPORTATION

UTILITIES ENGINEERING SEC. PHONE: (919) 707-6690 FAX: (919) 250-4151

UTILITY CONSTRUCTION PLANS ONLY

Kimley Horn
P.O. BOX 33068
RALEIGH, NORTH CAROLINA 27636-3068
PHONE: (919) 677-2000
FAX: (919) 677-2050
PE NO. P-0102

030056
JEFFREY
7/27/2015

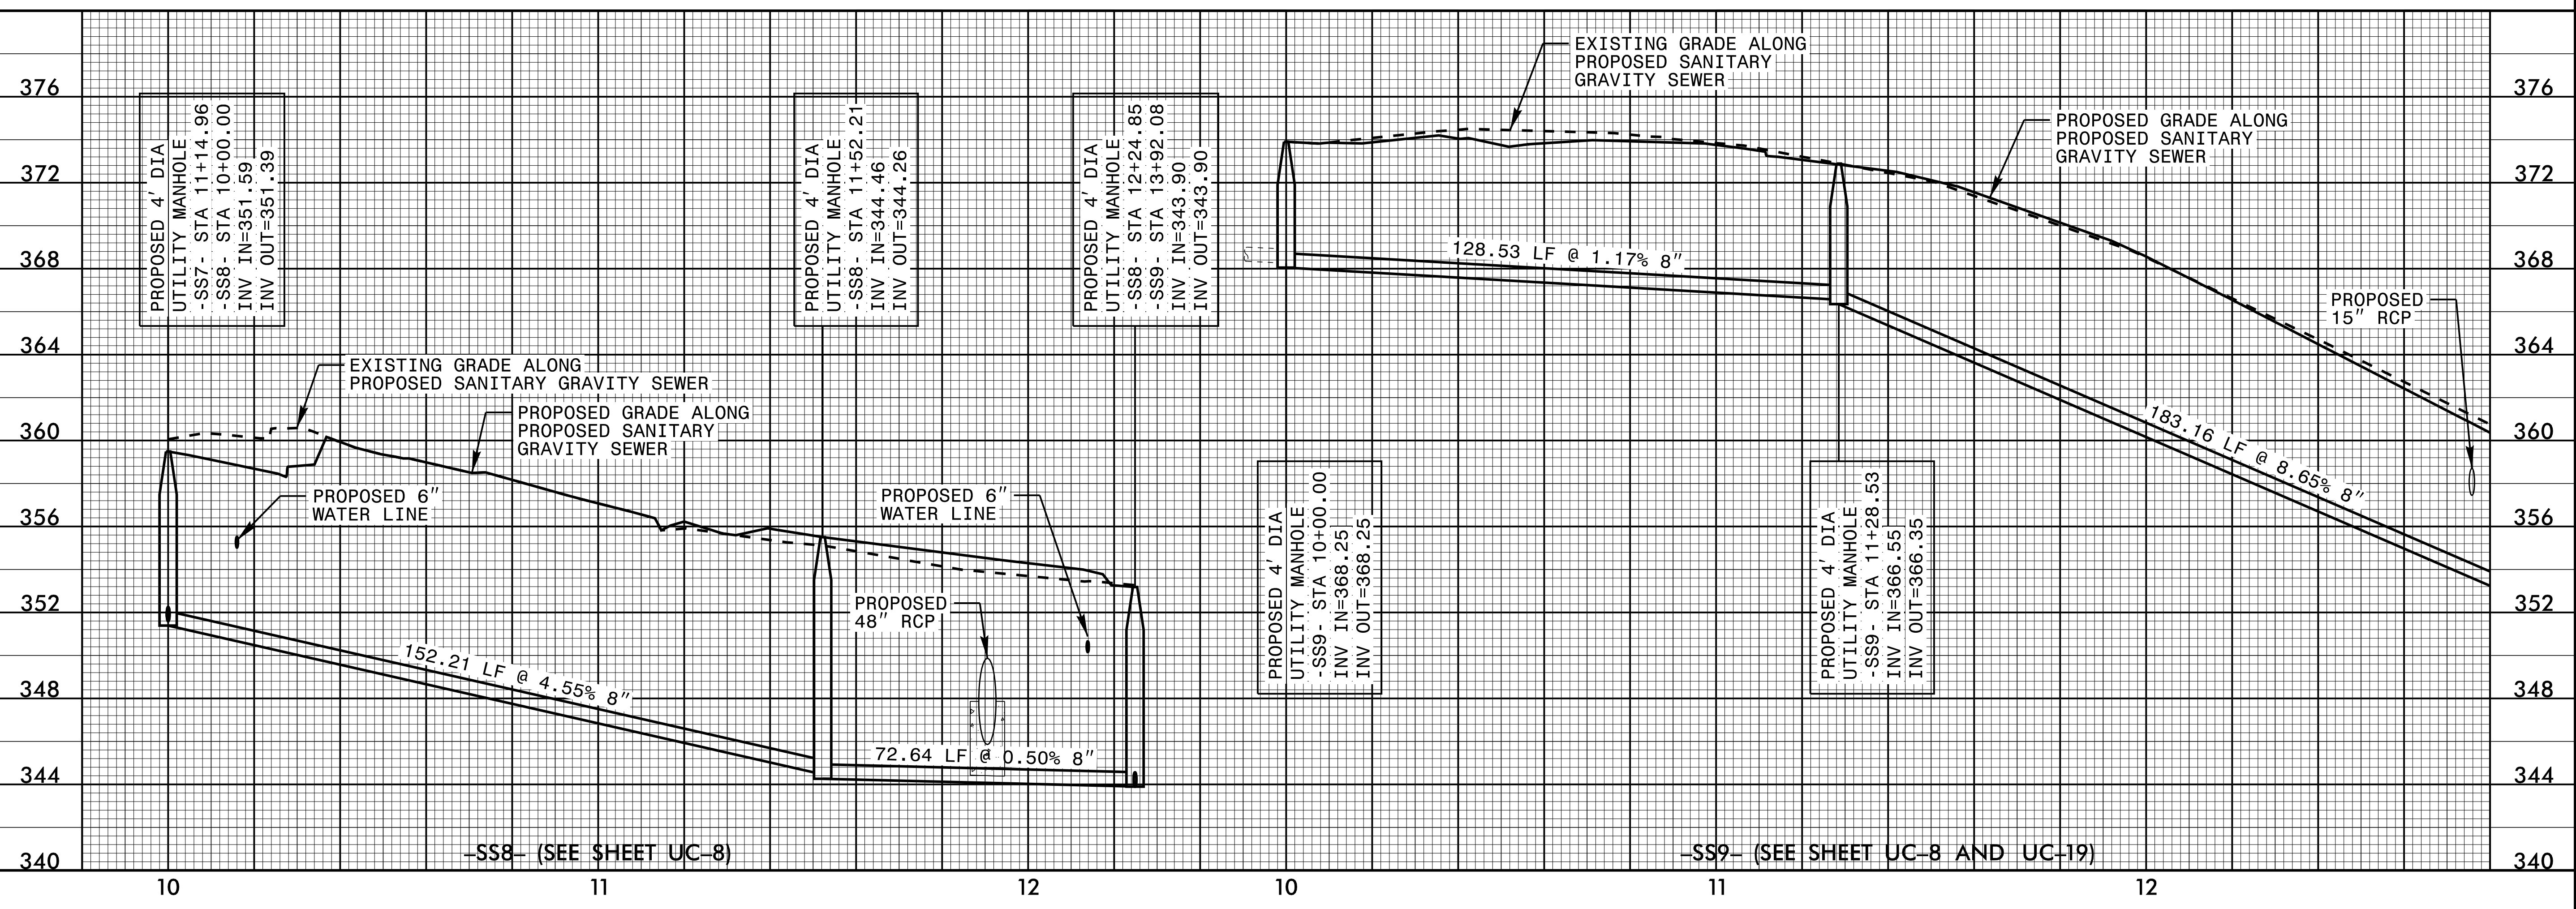

5/28/99